


F.A.P. RTE.	SECTION	COUNTY	TOTAL SHEETS	SHEET NO.
502	*	ADAMS	315	264
STA.	TO STA.			
FED. ROAD DIST. NO.	ILLINOIS FED. AID PROJECT		CONTRACT NO. 72897	
	• (S3RS-7, P1RS-2) IN TS			

FINAL SURVEY	DATE
SURVEYED	
NOTE BOOK	
NO.	
AREAS CHECKED	
BY	
DATE	
ORIGINAL SURVEY	
FLIPPED	
NO.	
AREAS CHECKED	
BY	
DATE	

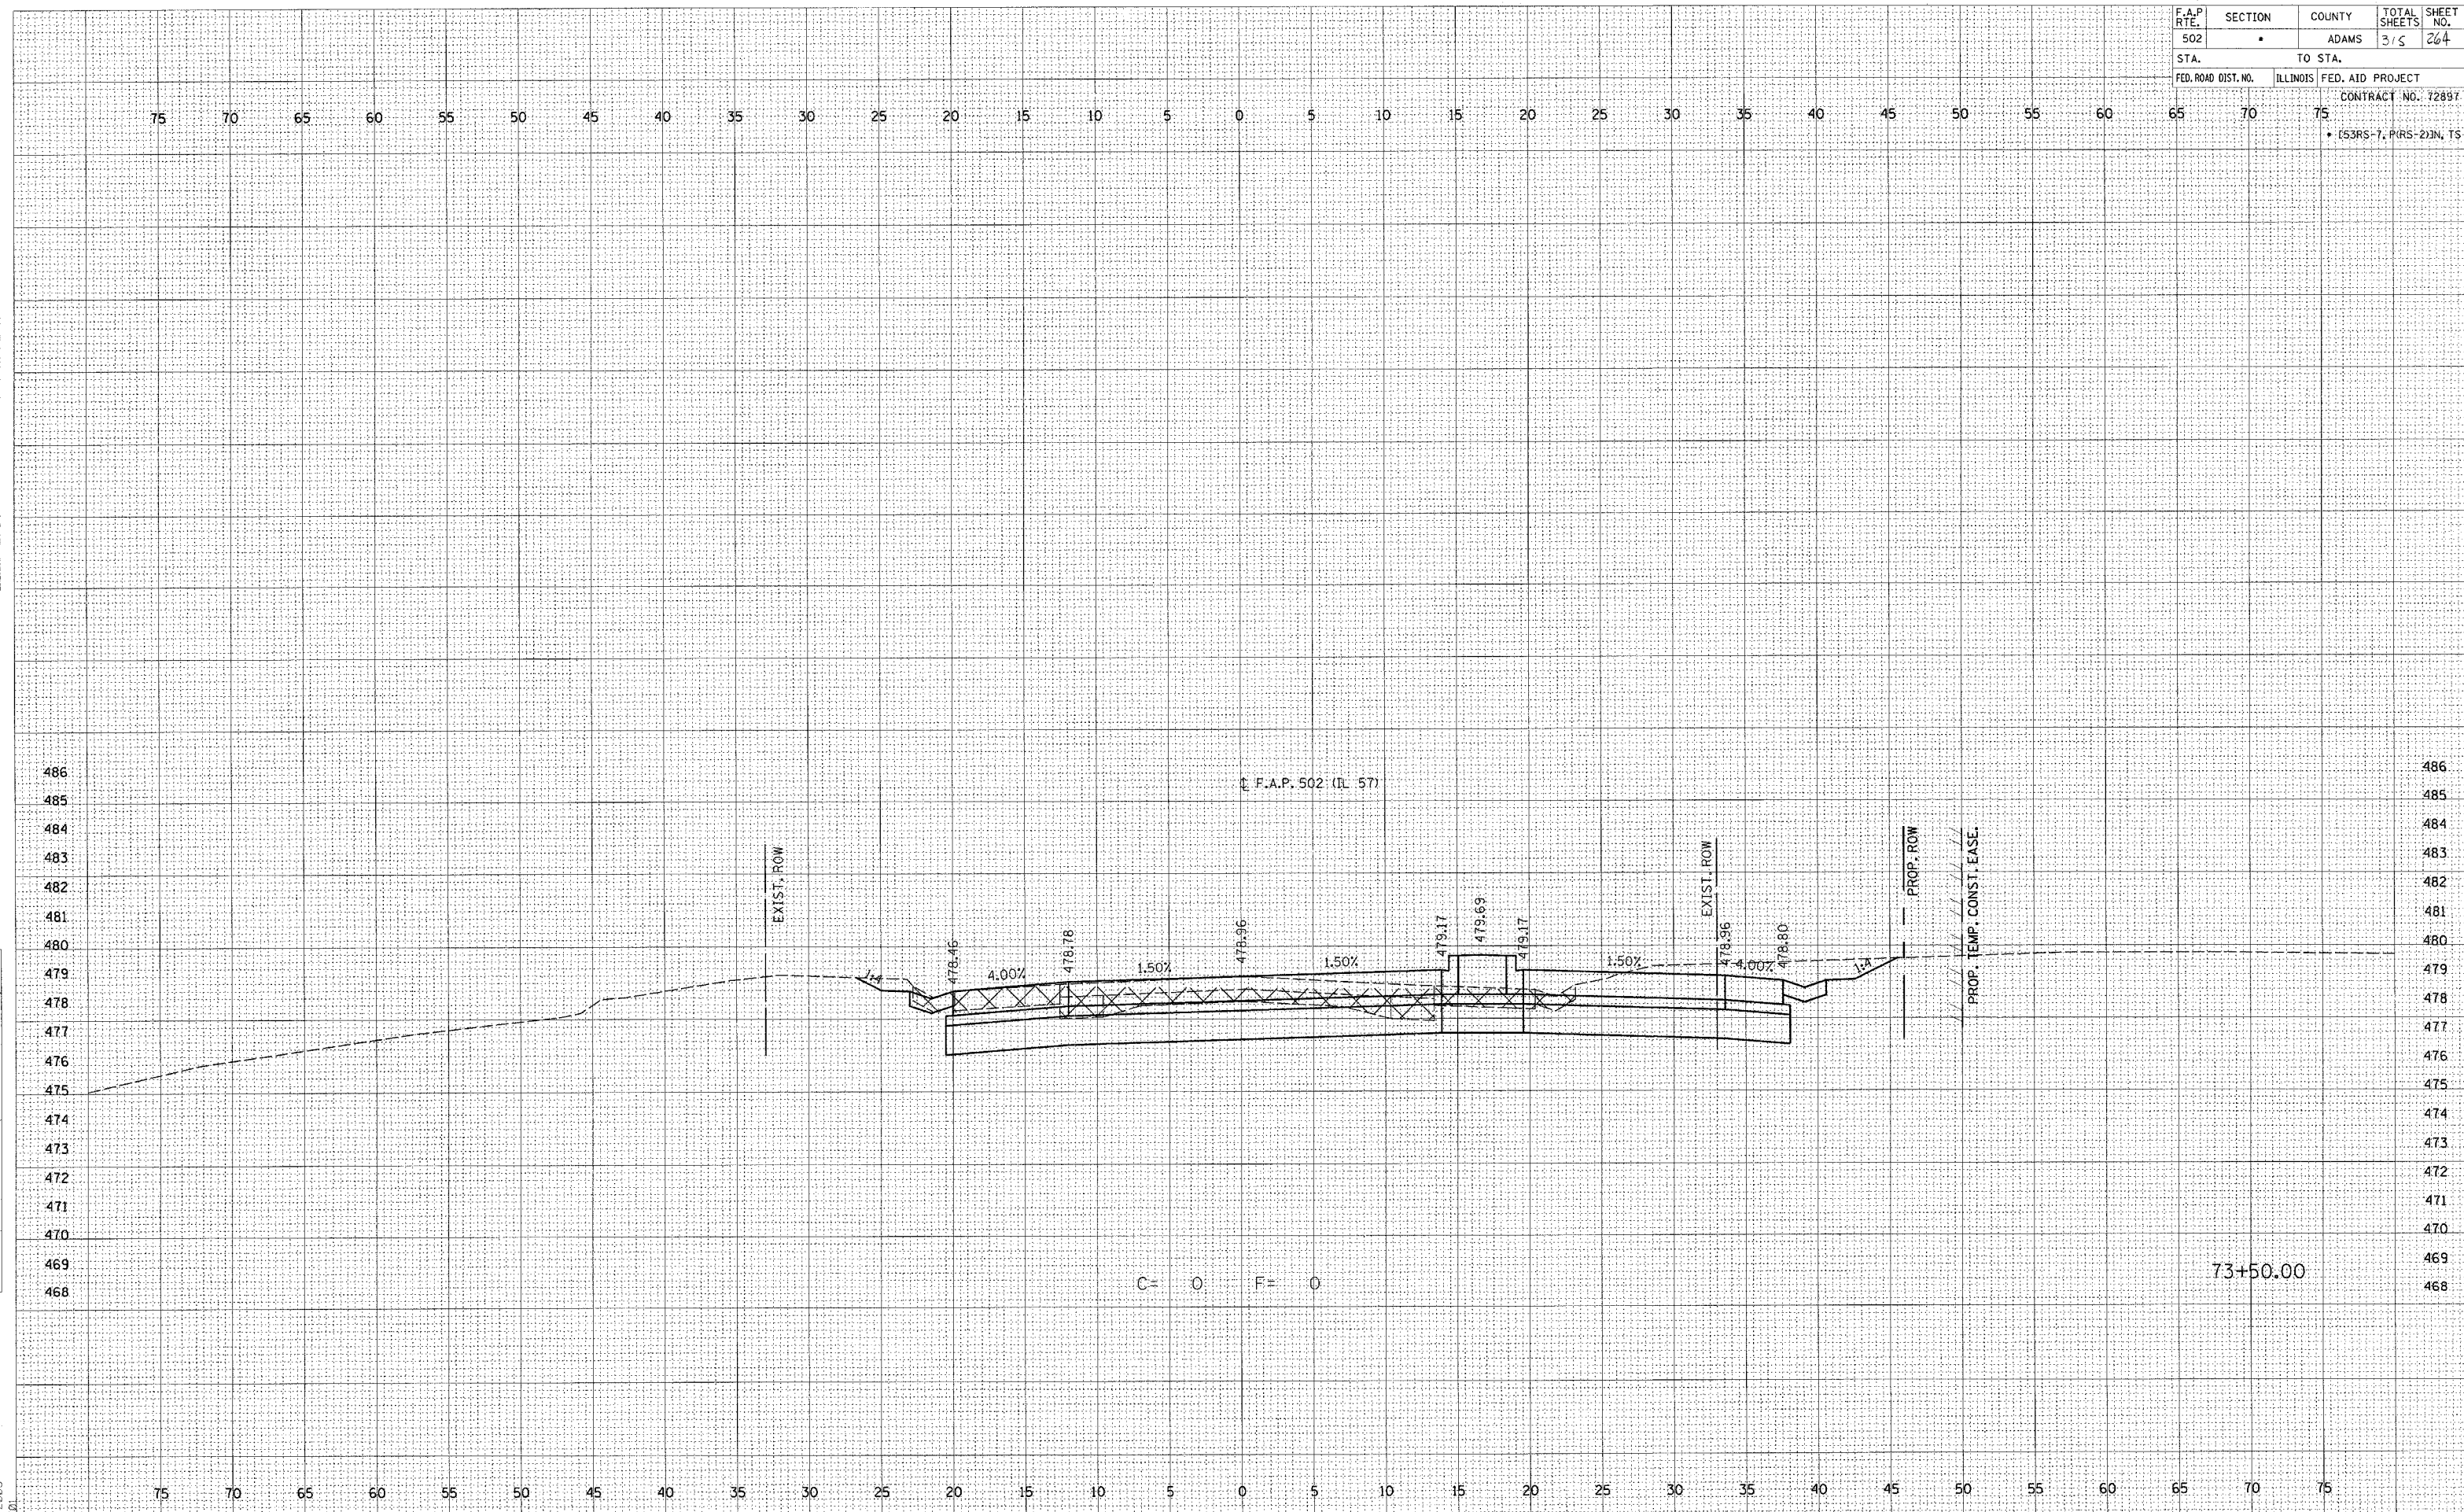

c:\projects\0653004\1157bxshs.dgn  
2/4/2005  
\*BEEDE