


F.A.P. RTE.	SECTION	COUNTY	TOTAL SHEETS	SHEET NO.
502	•	ADAMS	3.5	296
STA.		TO STA.		
FED. ROAD DIST. NO.		ILLINOIS FED. AID PROJECT		
CONTRACT NO. 72897				
• (53RS-1, P/RS-2) IN 15				

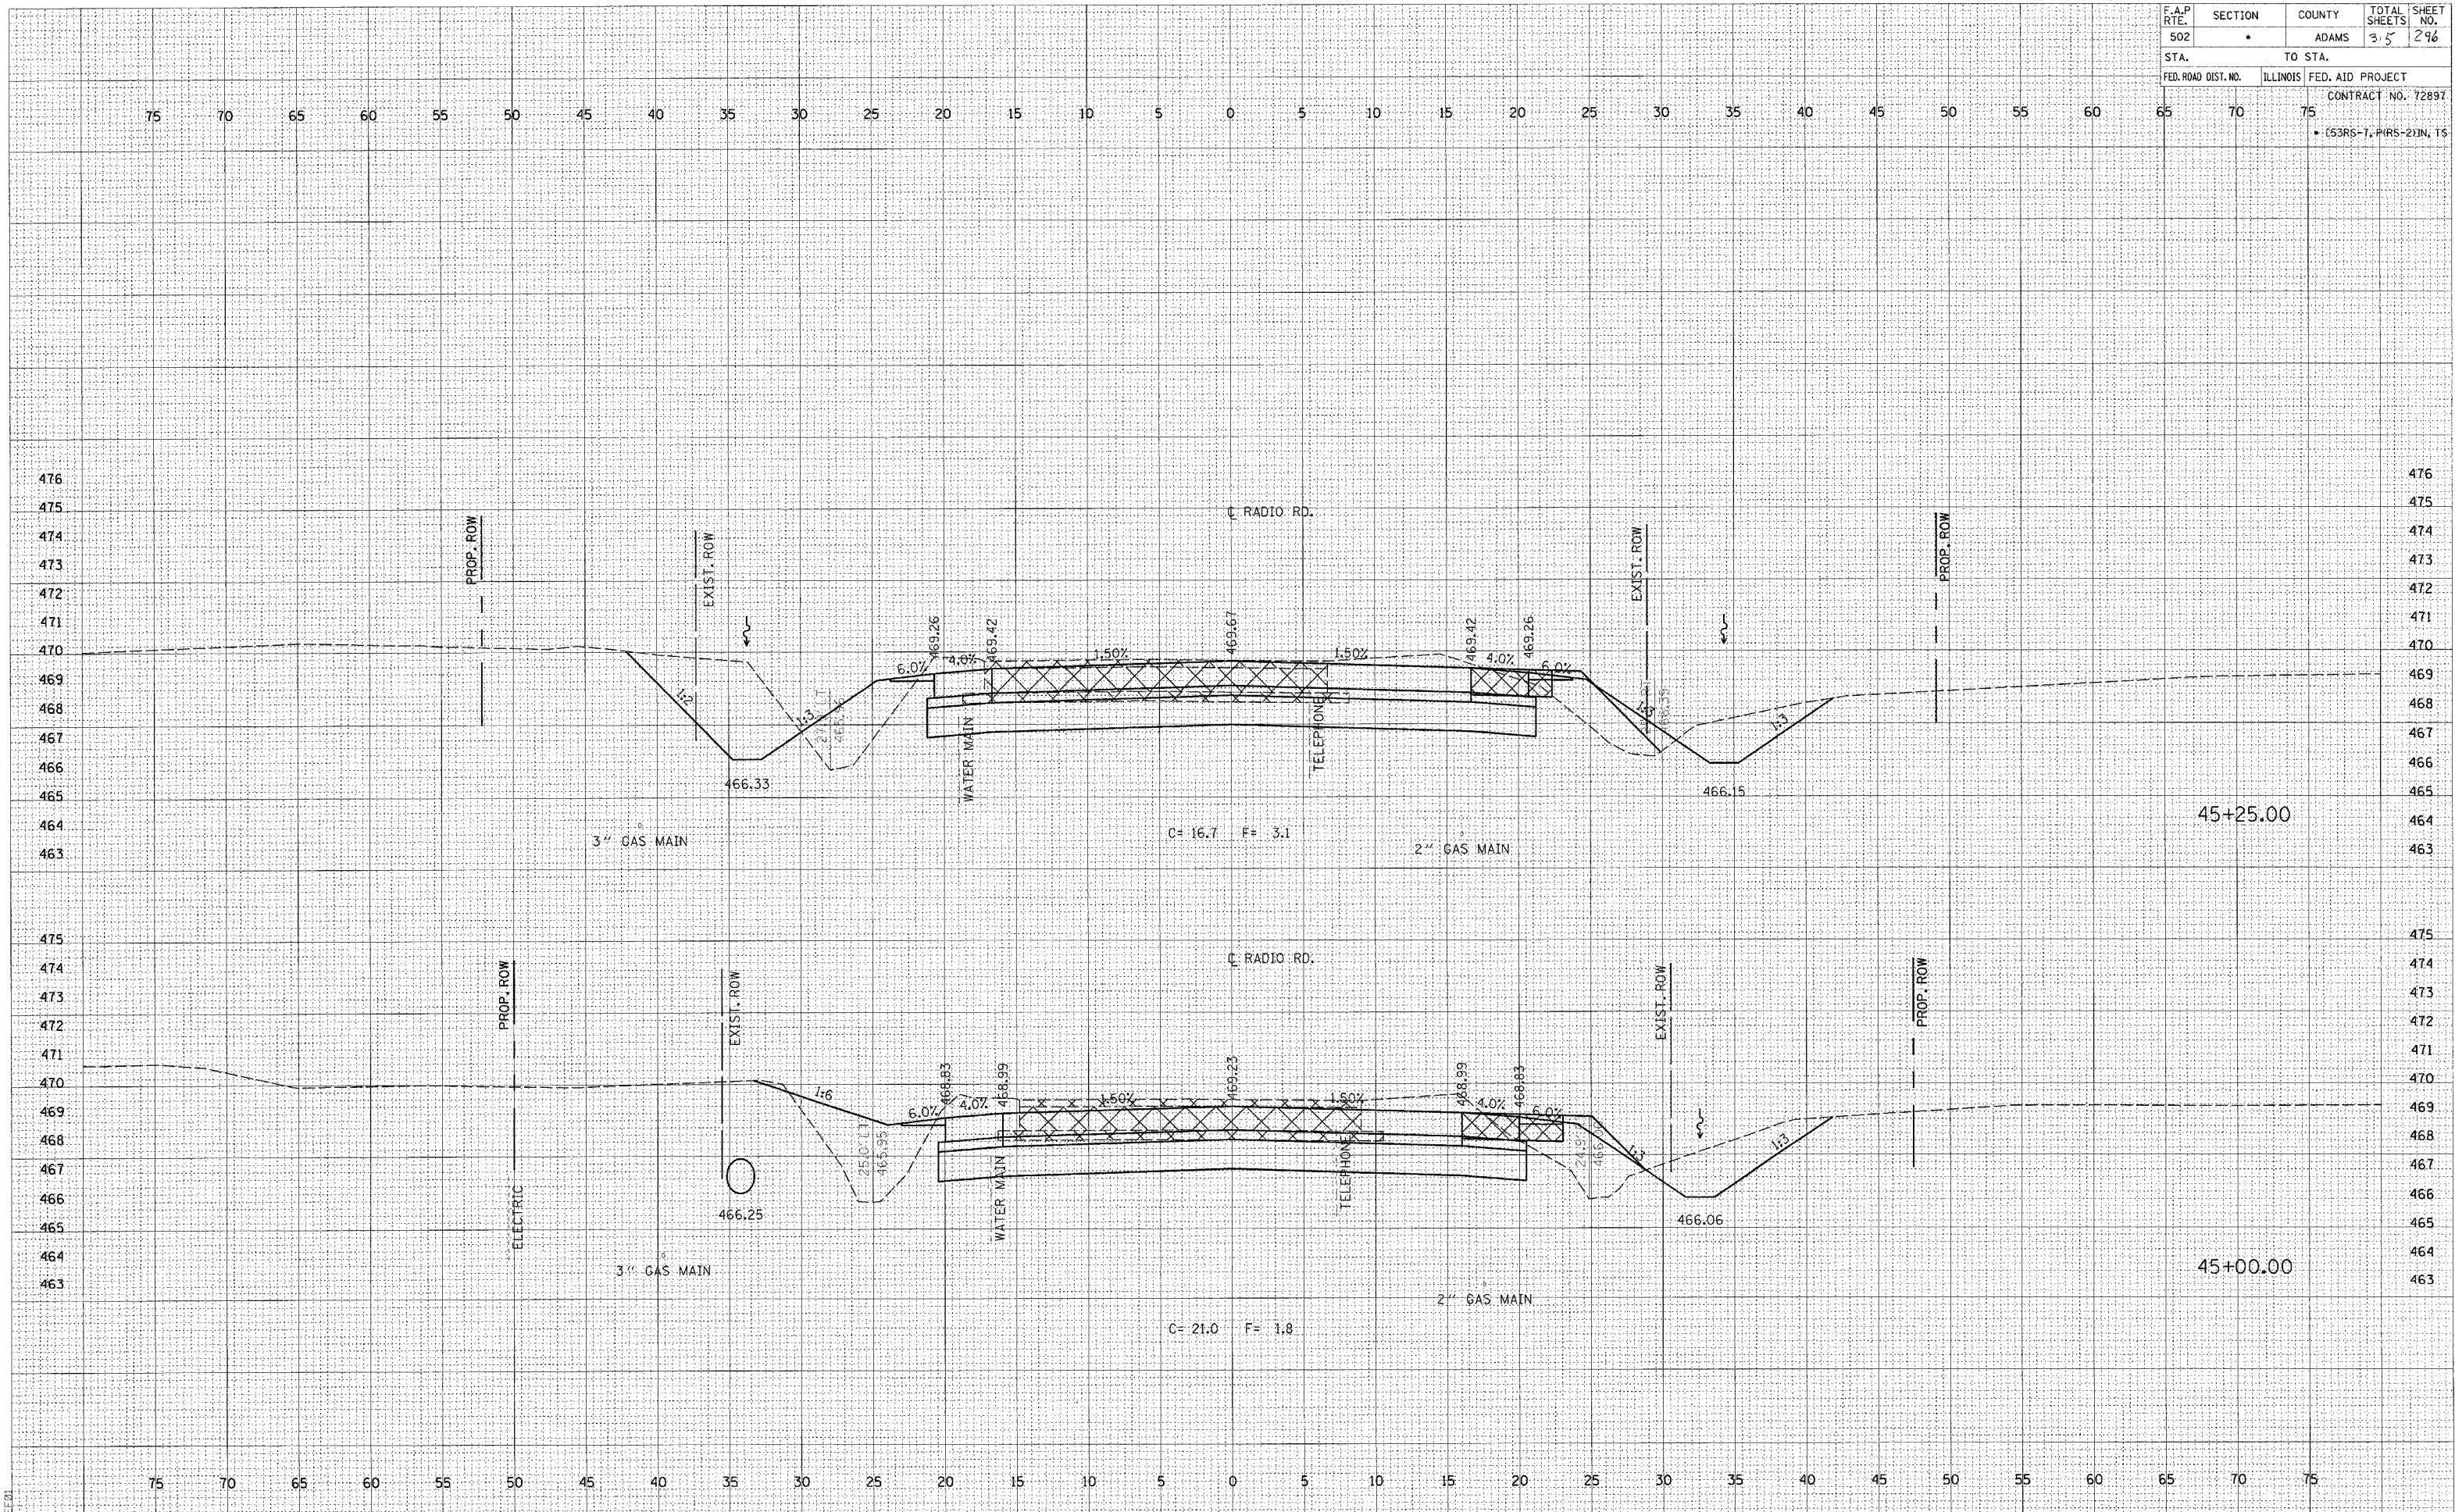

DATE	BY	DESCRIPTION
		ORIGINAL SURVEY
		REVISIONS
		PLOTTED
		TEMPLATE
		NOTE BOOK
		AREAS CHECKED
		NO.

c:\projects\653004\653004xshs.dwg
 2/4/2005
 *BEE/21