


F.A.P. RTE.	SECTION	COUNTY	TOTAL SHEETS	SHEET NO.
502	*	ADAMS	315	309
STA. TO STA.		ILLINOIS FED. AID PROJECT		
		CONTRACT NO. 72897		
		153R5-7, PARS-23N, TS		

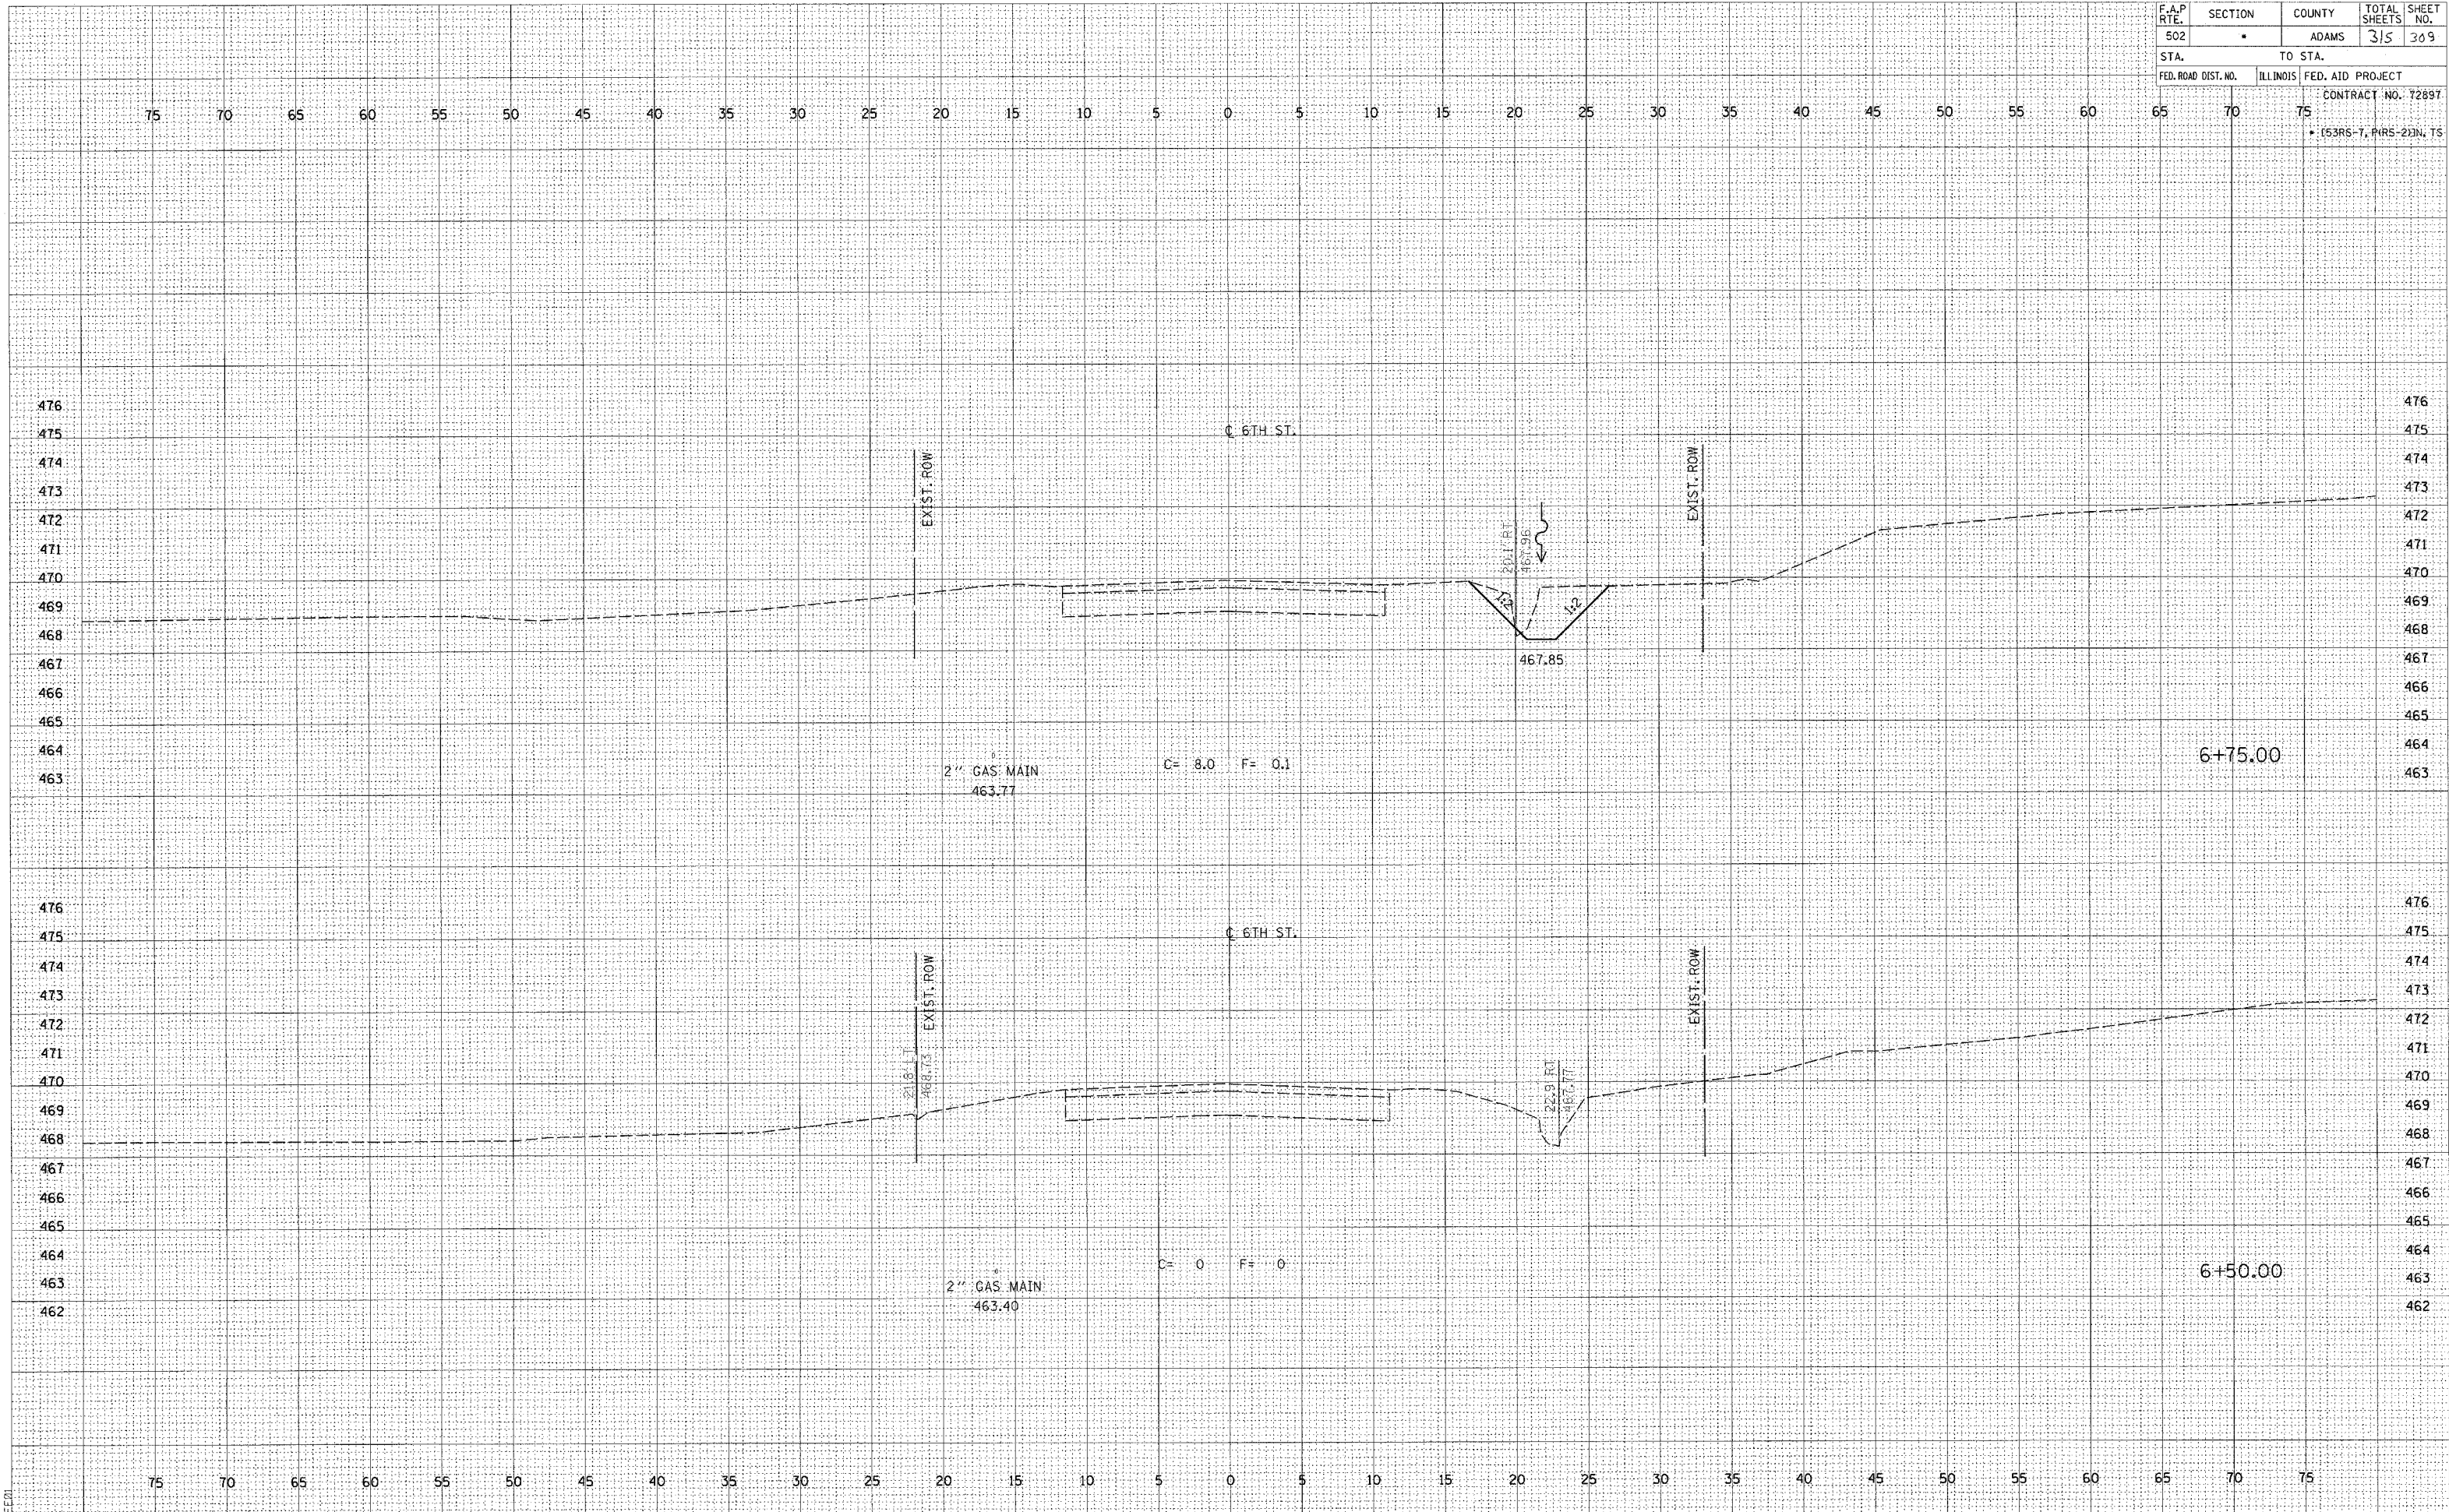

DATE  
BY  
ORIGINAL SURVEY PLOTTED AREAS CHECKED  
NOTE BOOK NO.  
DATE  
BY  
SURVEY PLOTTED AREAS CHECKED

DATE  
BY  
ORIGINAL SURVEY PLOTTED AREAS CHECKED  
NOTE BOOK NO.  
DATE  
BY  
SURVEY PLOTTED AREAS CHECKED

c:\projects\0653004\0653004xshts.dwg  
2/4/2005  
LEE