


F.A.P. RTE.	SECTION	COUNTY	TOTAL SHEETS	SHEET NO.
502	•	ADAMS	315	310
STA.		TO STA.		
FED. ROAD DIST. NO.		ILLINOIS FED. AID PROJECT		
CONTRACT NO. 72897				
• (53RS-1, PARS-2) IN TS				

NO. \_\_\_\_\_  
 AREA CHECKED \_\_\_\_\_  
 AREAS \_\_\_\_\_  
 NOTE BOOK \_\_\_\_\_  
 PLATE \_\_\_\_\_  
 SURVEY \_\_\_\_\_  
 SUPERVISOR \_\_\_\_\_

NO. \_\_\_\_\_  
 AREA CHECKED \_\_\_\_\_  
 AREAS \_\_\_\_\_  
 NOTE BOOK \_\_\_\_\_  
 PLATE \_\_\_\_\_  
 SURVEY \_\_\_\_\_  
 SUPERVISOR \_\_\_\_\_

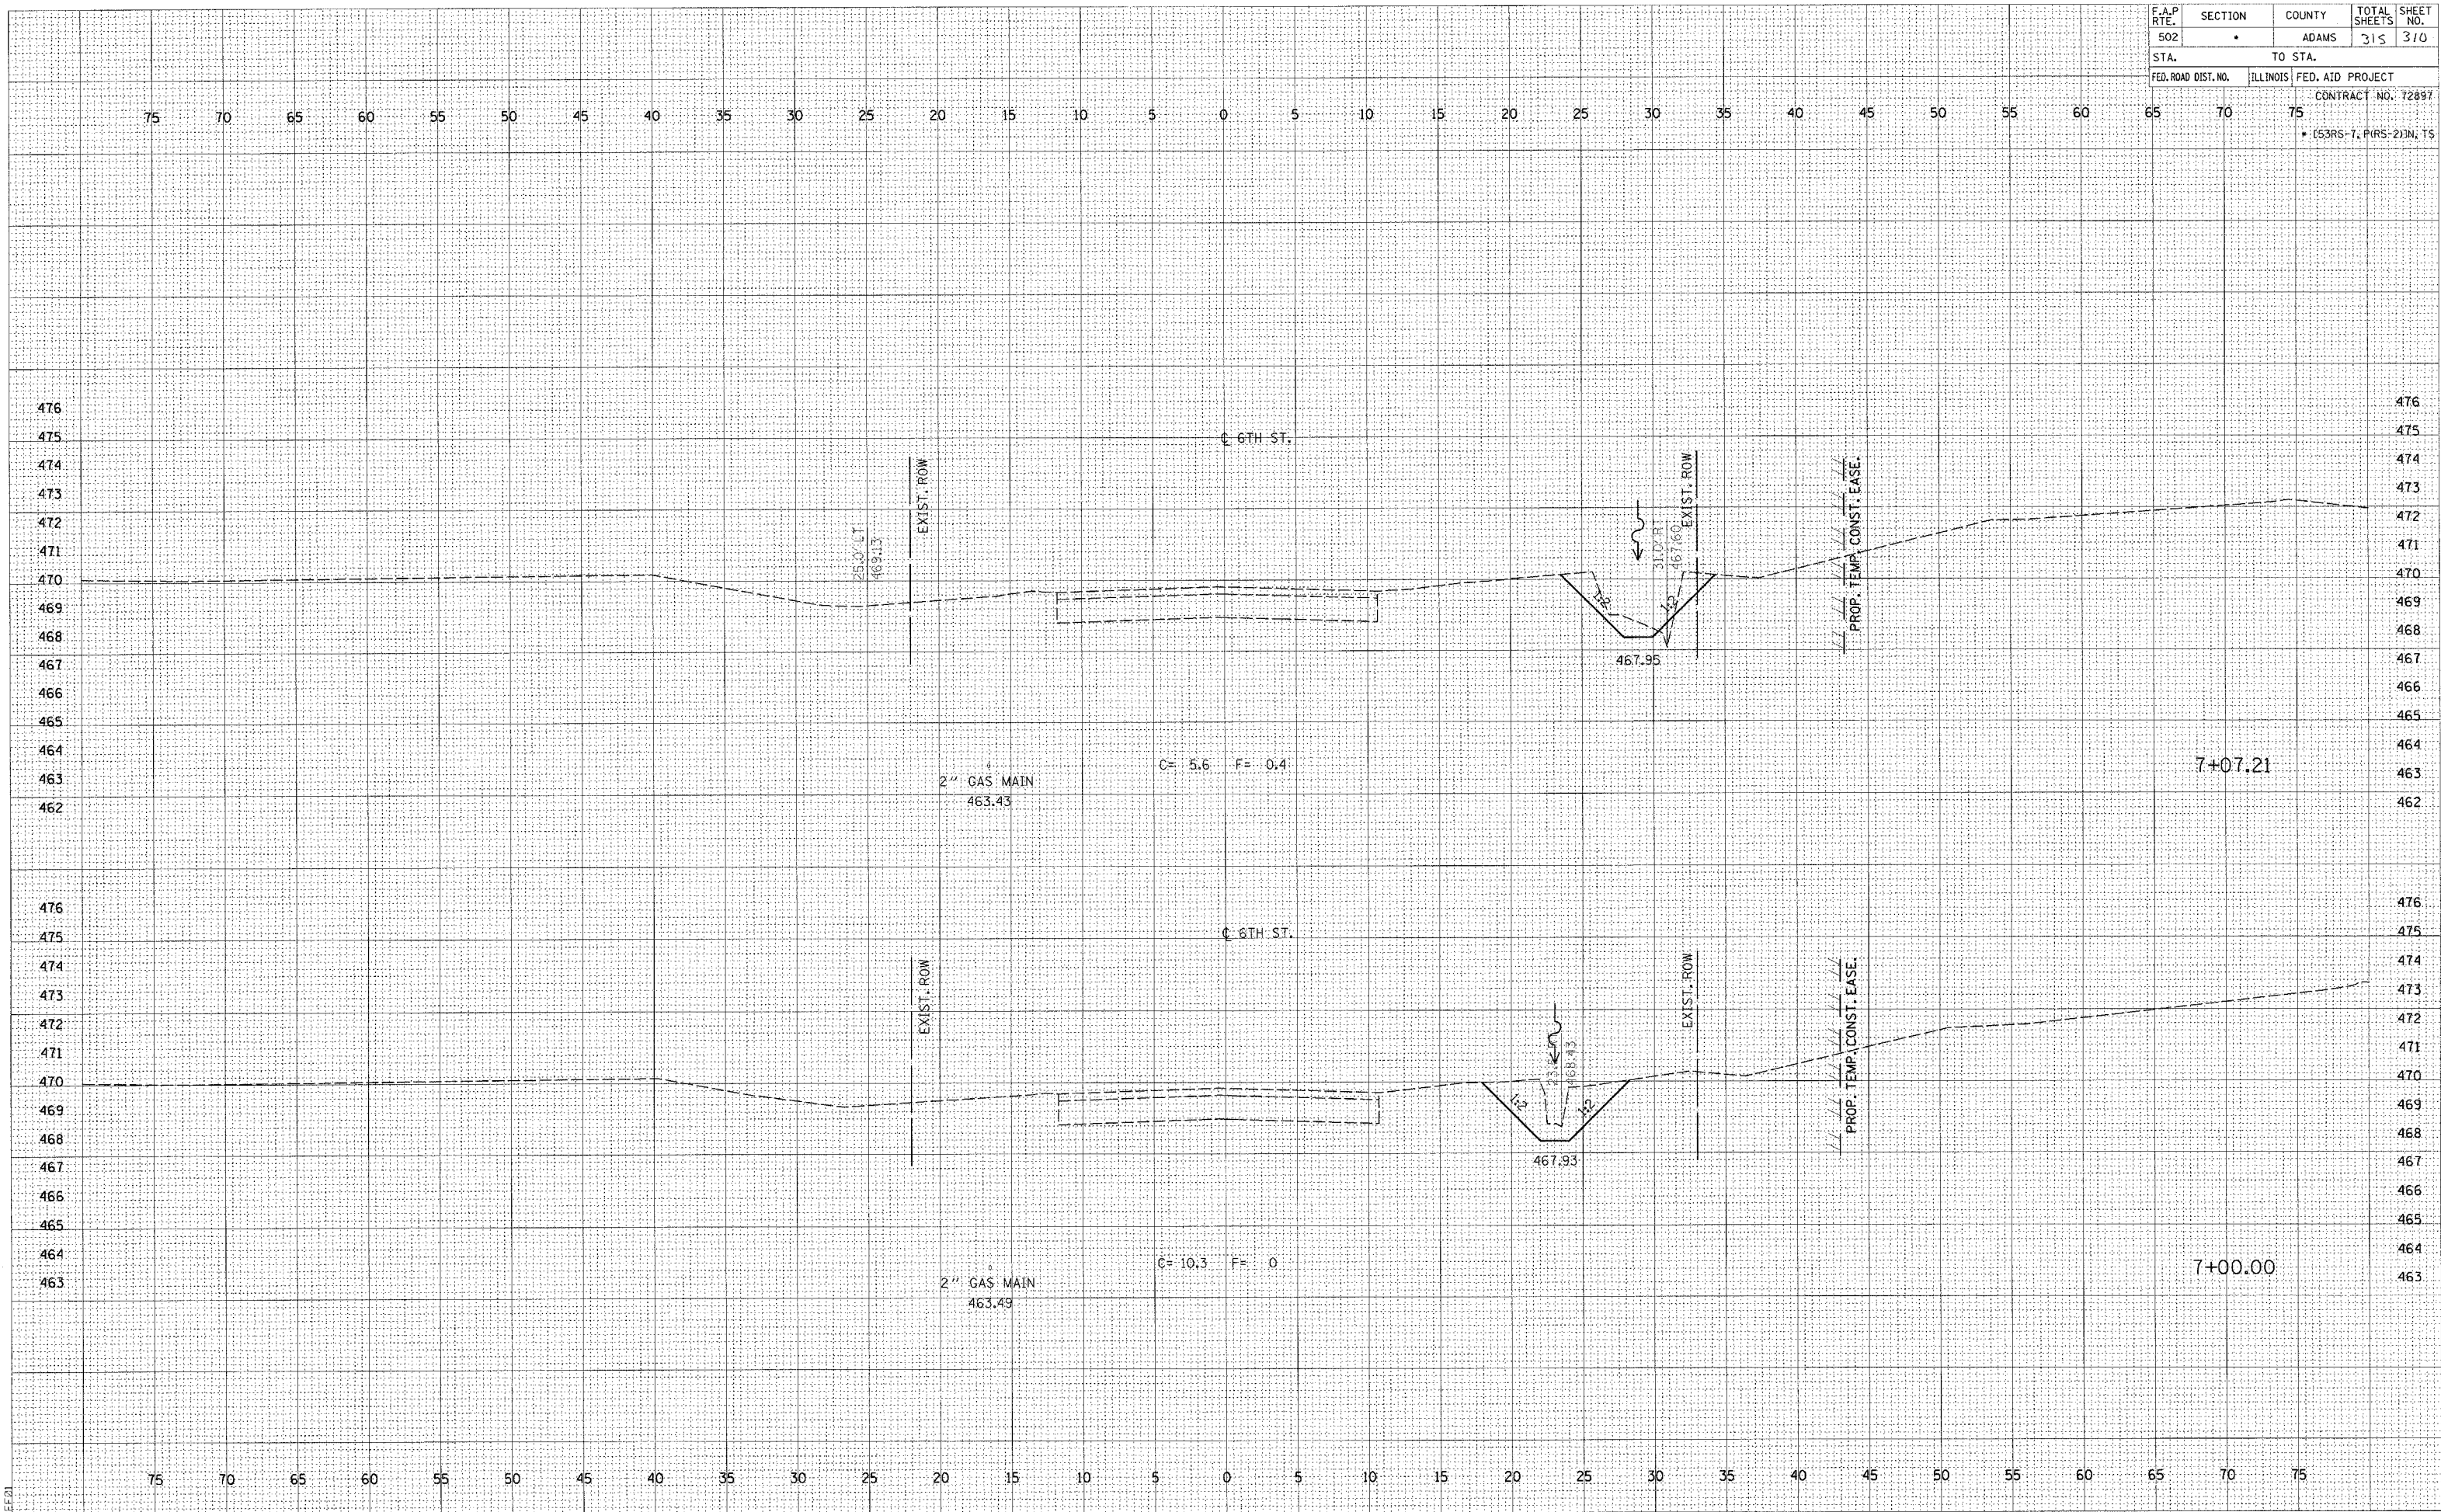

DATE: 2/4/2005  
 PROJECT: D653004  
 FILE: D653004XSHTS.DGN