
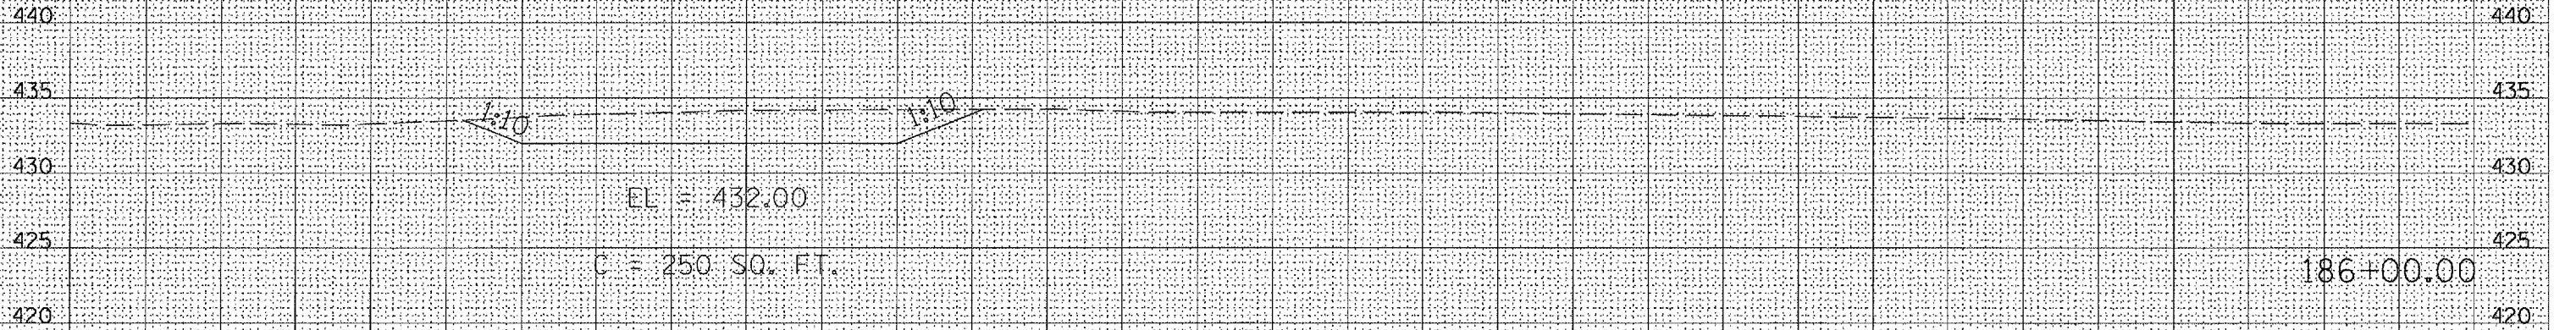


\* LA GRANGE WETLAND BANK  
\*\* DE WETLAND MITIGATION NO. 1

F.A.P. RTE.	SECTION	COUNTY	TOTAL SHEETS	SHEET NO.
*	**	BROWN	89	46
STA. 186+00.00		TO STA. 187+00.00		
FED. ROAD DIST. NO.		ILLINOIS		FED. AID PROJECT

0 20 40 

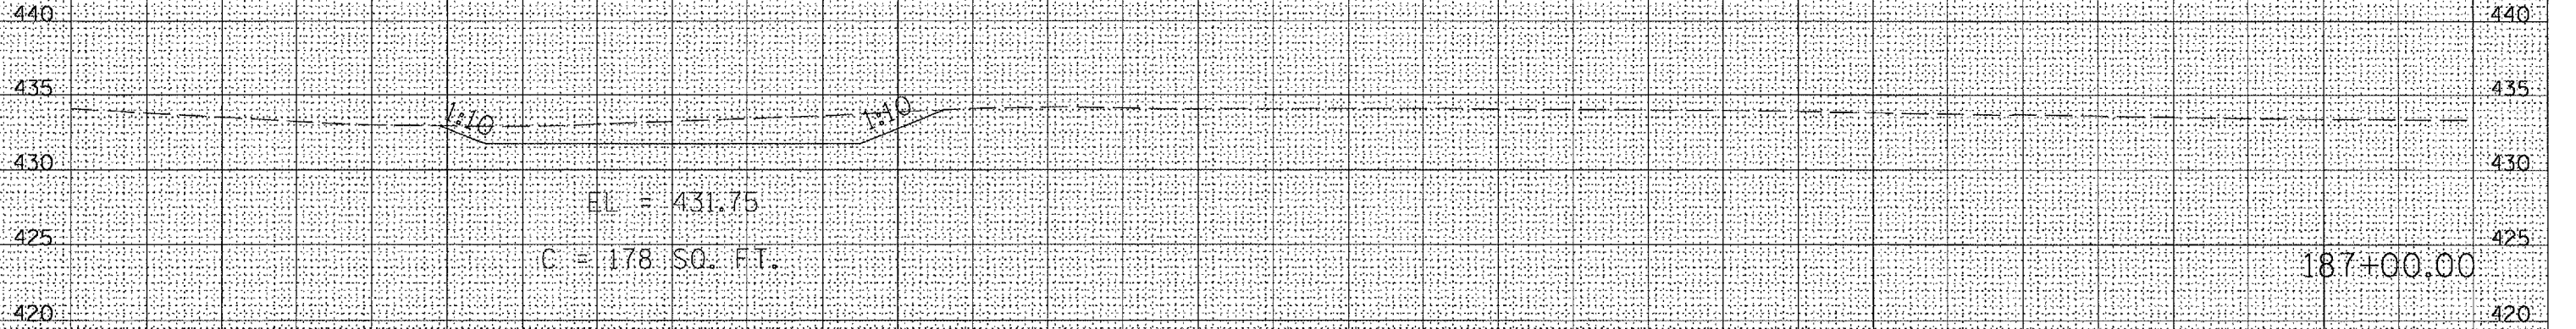

0 20 40 

DATE	
BY	
NO.	
FINAL SURVEY	

DATE	
BY	
NO.	
ORIGINAL SURVEY	

