


F.A. RTE.	SECTION	COUNTY	TOTAL SHEETS	SHEET NO.
600	51R5-3	•	347	179
STA. 142		TO STA. 140		
CONTRACT : 76563			ILLINOIS FED. AID PROJECT	



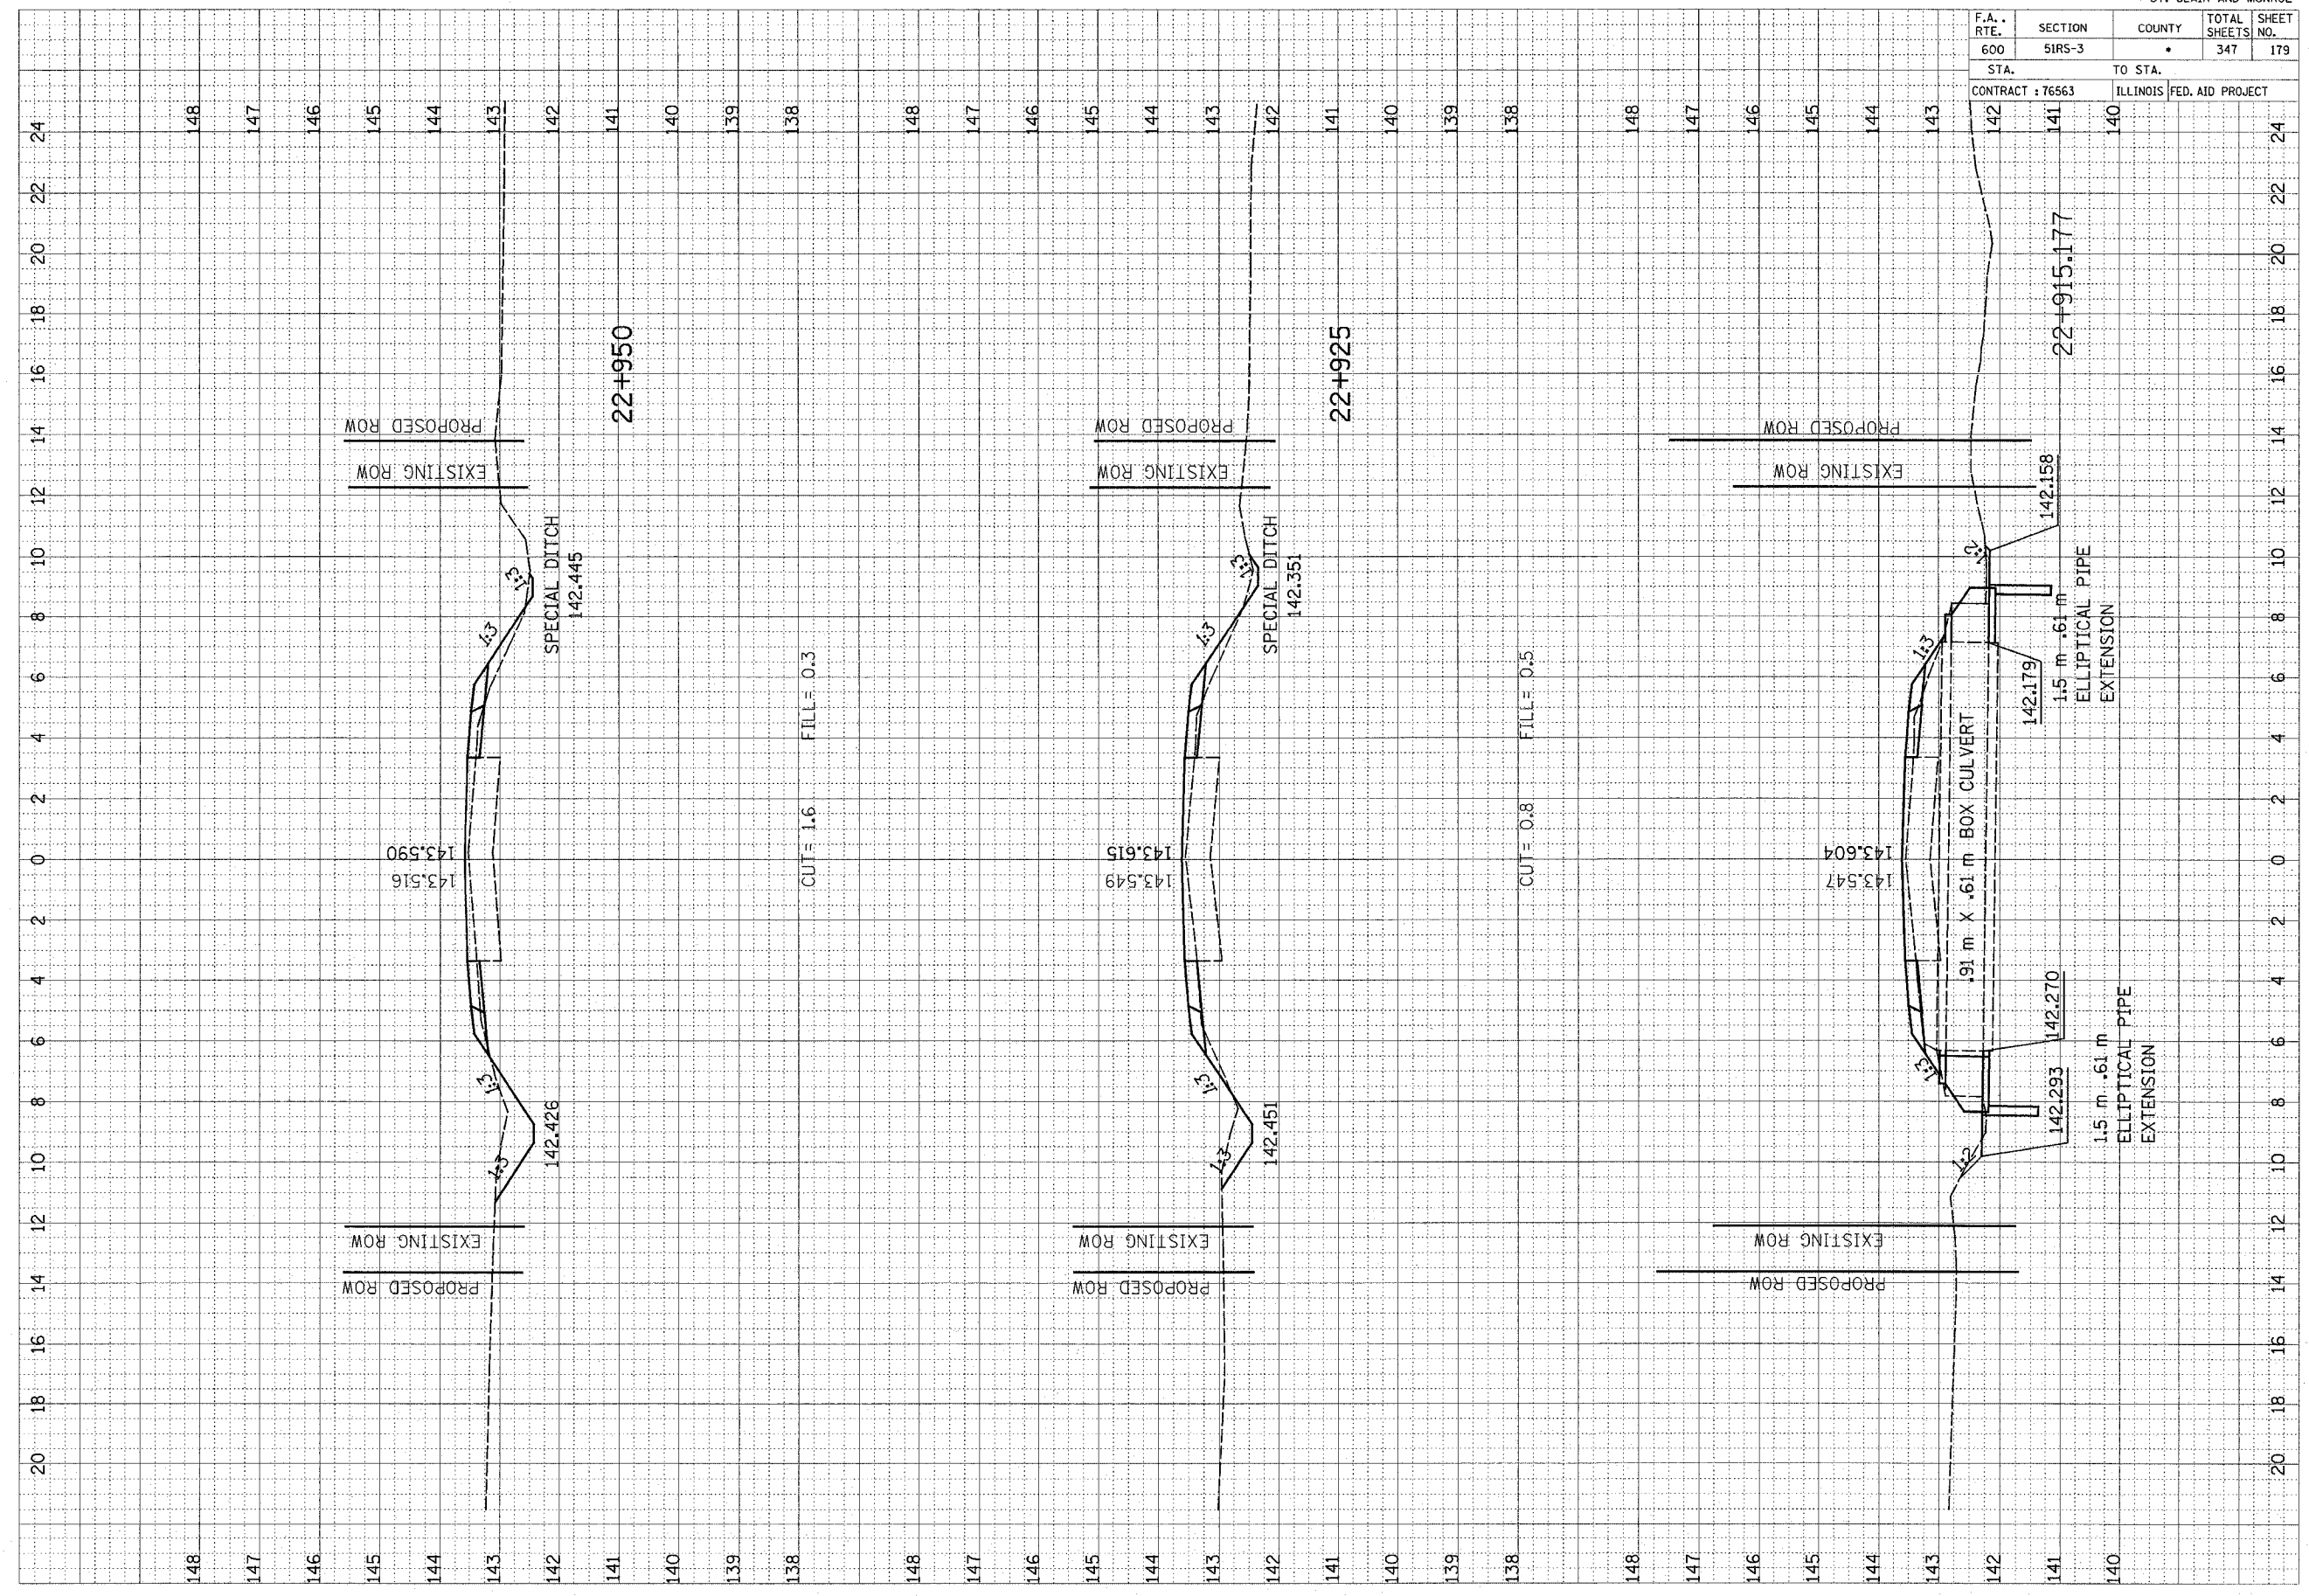

24
22
20
18
16
14
12
10
8
6
4
2
0
2
4
6
8
10
12
14
16
18
20

148
147
146
145
144
143
142
141
140
139
138
148
147
146
145
144
143
142
141
140
139
138
148
147
146
145
144
143
142
141
140
139
138
148
147
146
145
144
143
142
141
140

22+950
22+925
22+915.177

EXISTING ROW
PROPOSED ROW

SPECIAL DITCH
142.445
142.351

143.590
143.516
142.426
143.615
143.549
142.451
143.604
143.547
142.179
142.270
142.158

1.5 m x .61 m
ELLIPTICAL PIPE
EXTENSION

1.5 m x .61 m
ELLIPTICAL PIPE
EXTENSION

.91 m x .61 m
BOX CULVERT

CUT = 1.6 FILL = 0.3
CUT = 0.8 FILL = 0.5
