


| F.A. RTE. | SECTION | COUNTY | TOTAL SHEETS | SHEET NO. |
|------------------|---------|---------------------------|--------------|-----------|
| 600 | * | * | 347 | 211 |
| STA. * | | TO STA. | | |
| CONTRACT : 76563 | | ILLINOIS FED. AID PROJECT | | |

| | | | |
|----------------------------|--|----|------|
| FINAL SURVEY NOTE BOOK NO. | REWORKED SURVEY PLOTTED TEMPLATE AREAS CHECKED | BY | DATE |
| | | | |

| | | | |
|-------------------------------|--|----|------|
| ORIGINAL SURVEY NOTE BOOK NO. | REWORKED SURVEY PLOTTED TEMPLATE AREAS CHECKED | BY | DATE |
| | | | |

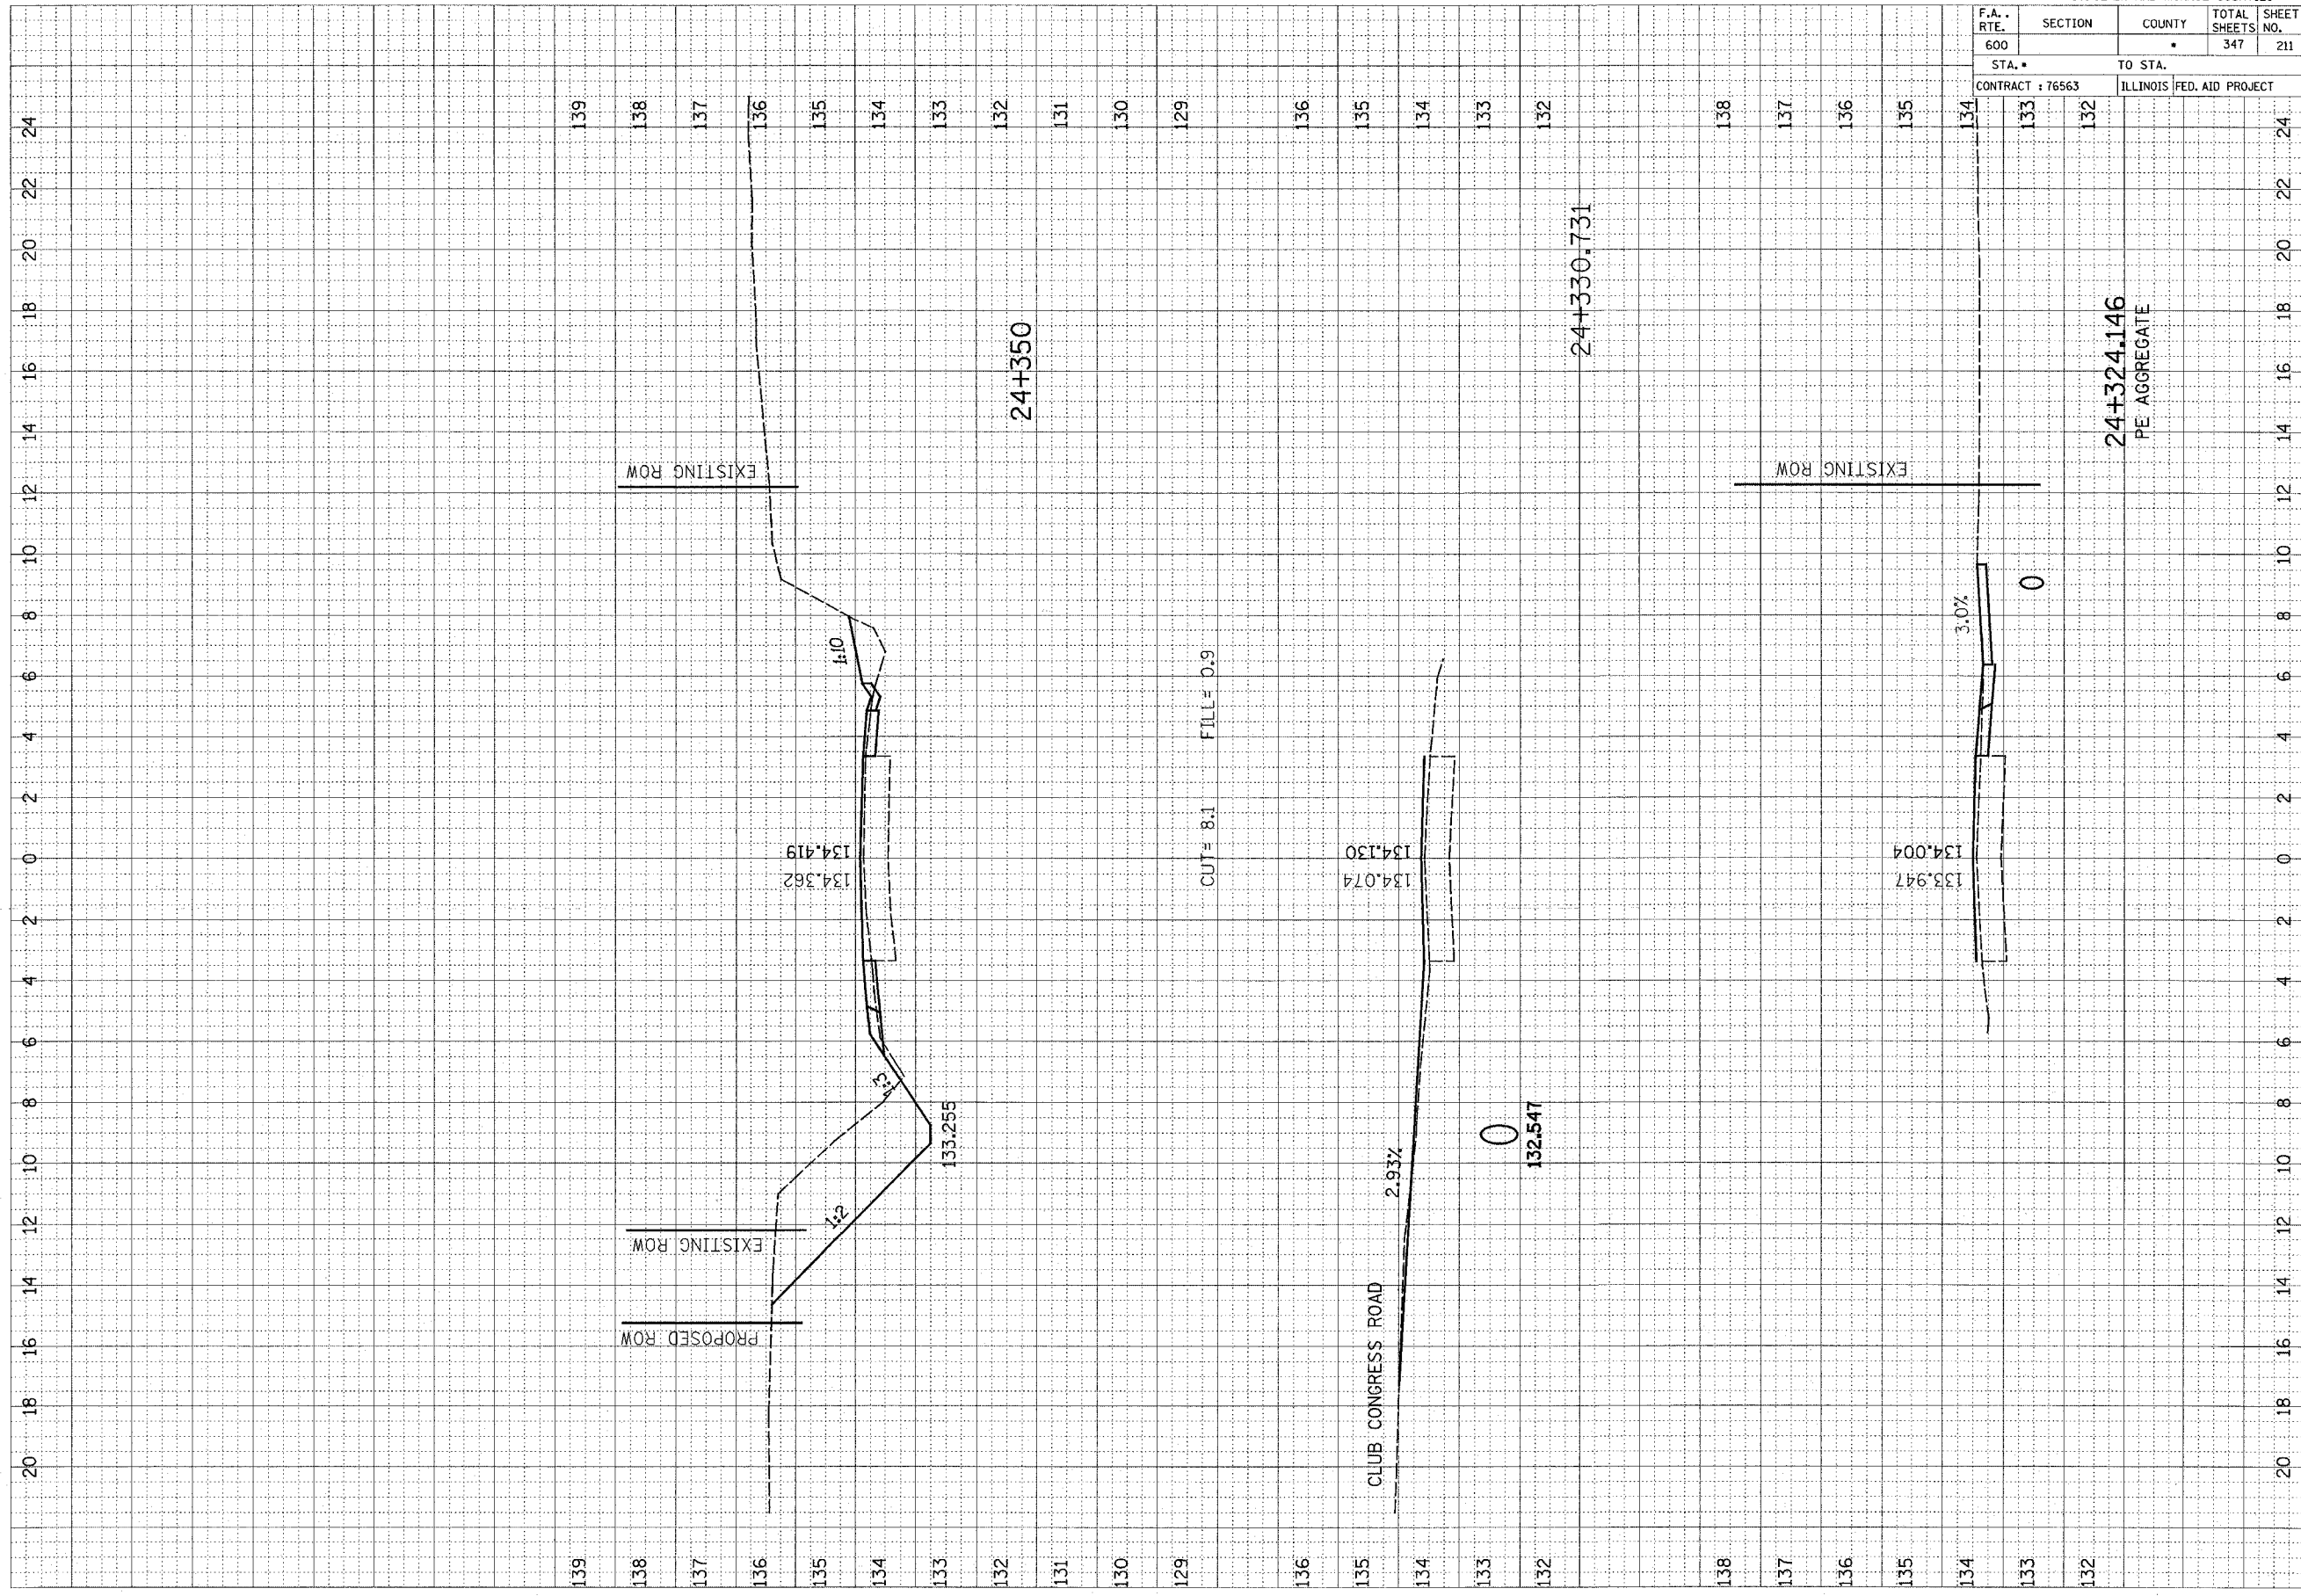

139
138
137
136
135
134
133
132
131
130
129
136
135
134
133
132
24
22
20
18
16
14
12
10
8
6
4
2
0
2
4
6
8
10
12
14
16
18
20

24+324.146
PE AGGREGATE

24+330.731

24+350

CUT = 8.1 FILL = 0.9

CLUB CONGRESS ROAD
2.93%

EXISTING ROW

EXISTING ROW

EXISTING ROW

PROPOSED ROW

3.0%

0

134.362
134.419

1.10











