


F.A. RTE.	SECTION	COUNTY	TOTAL SHEETS	SHEET NO.
600			347	234

STA. •	TO STA.
CONTRACT : 76563	ILLINOIS FED. AID PROJECT


25+540.082
PE AGGREGATE

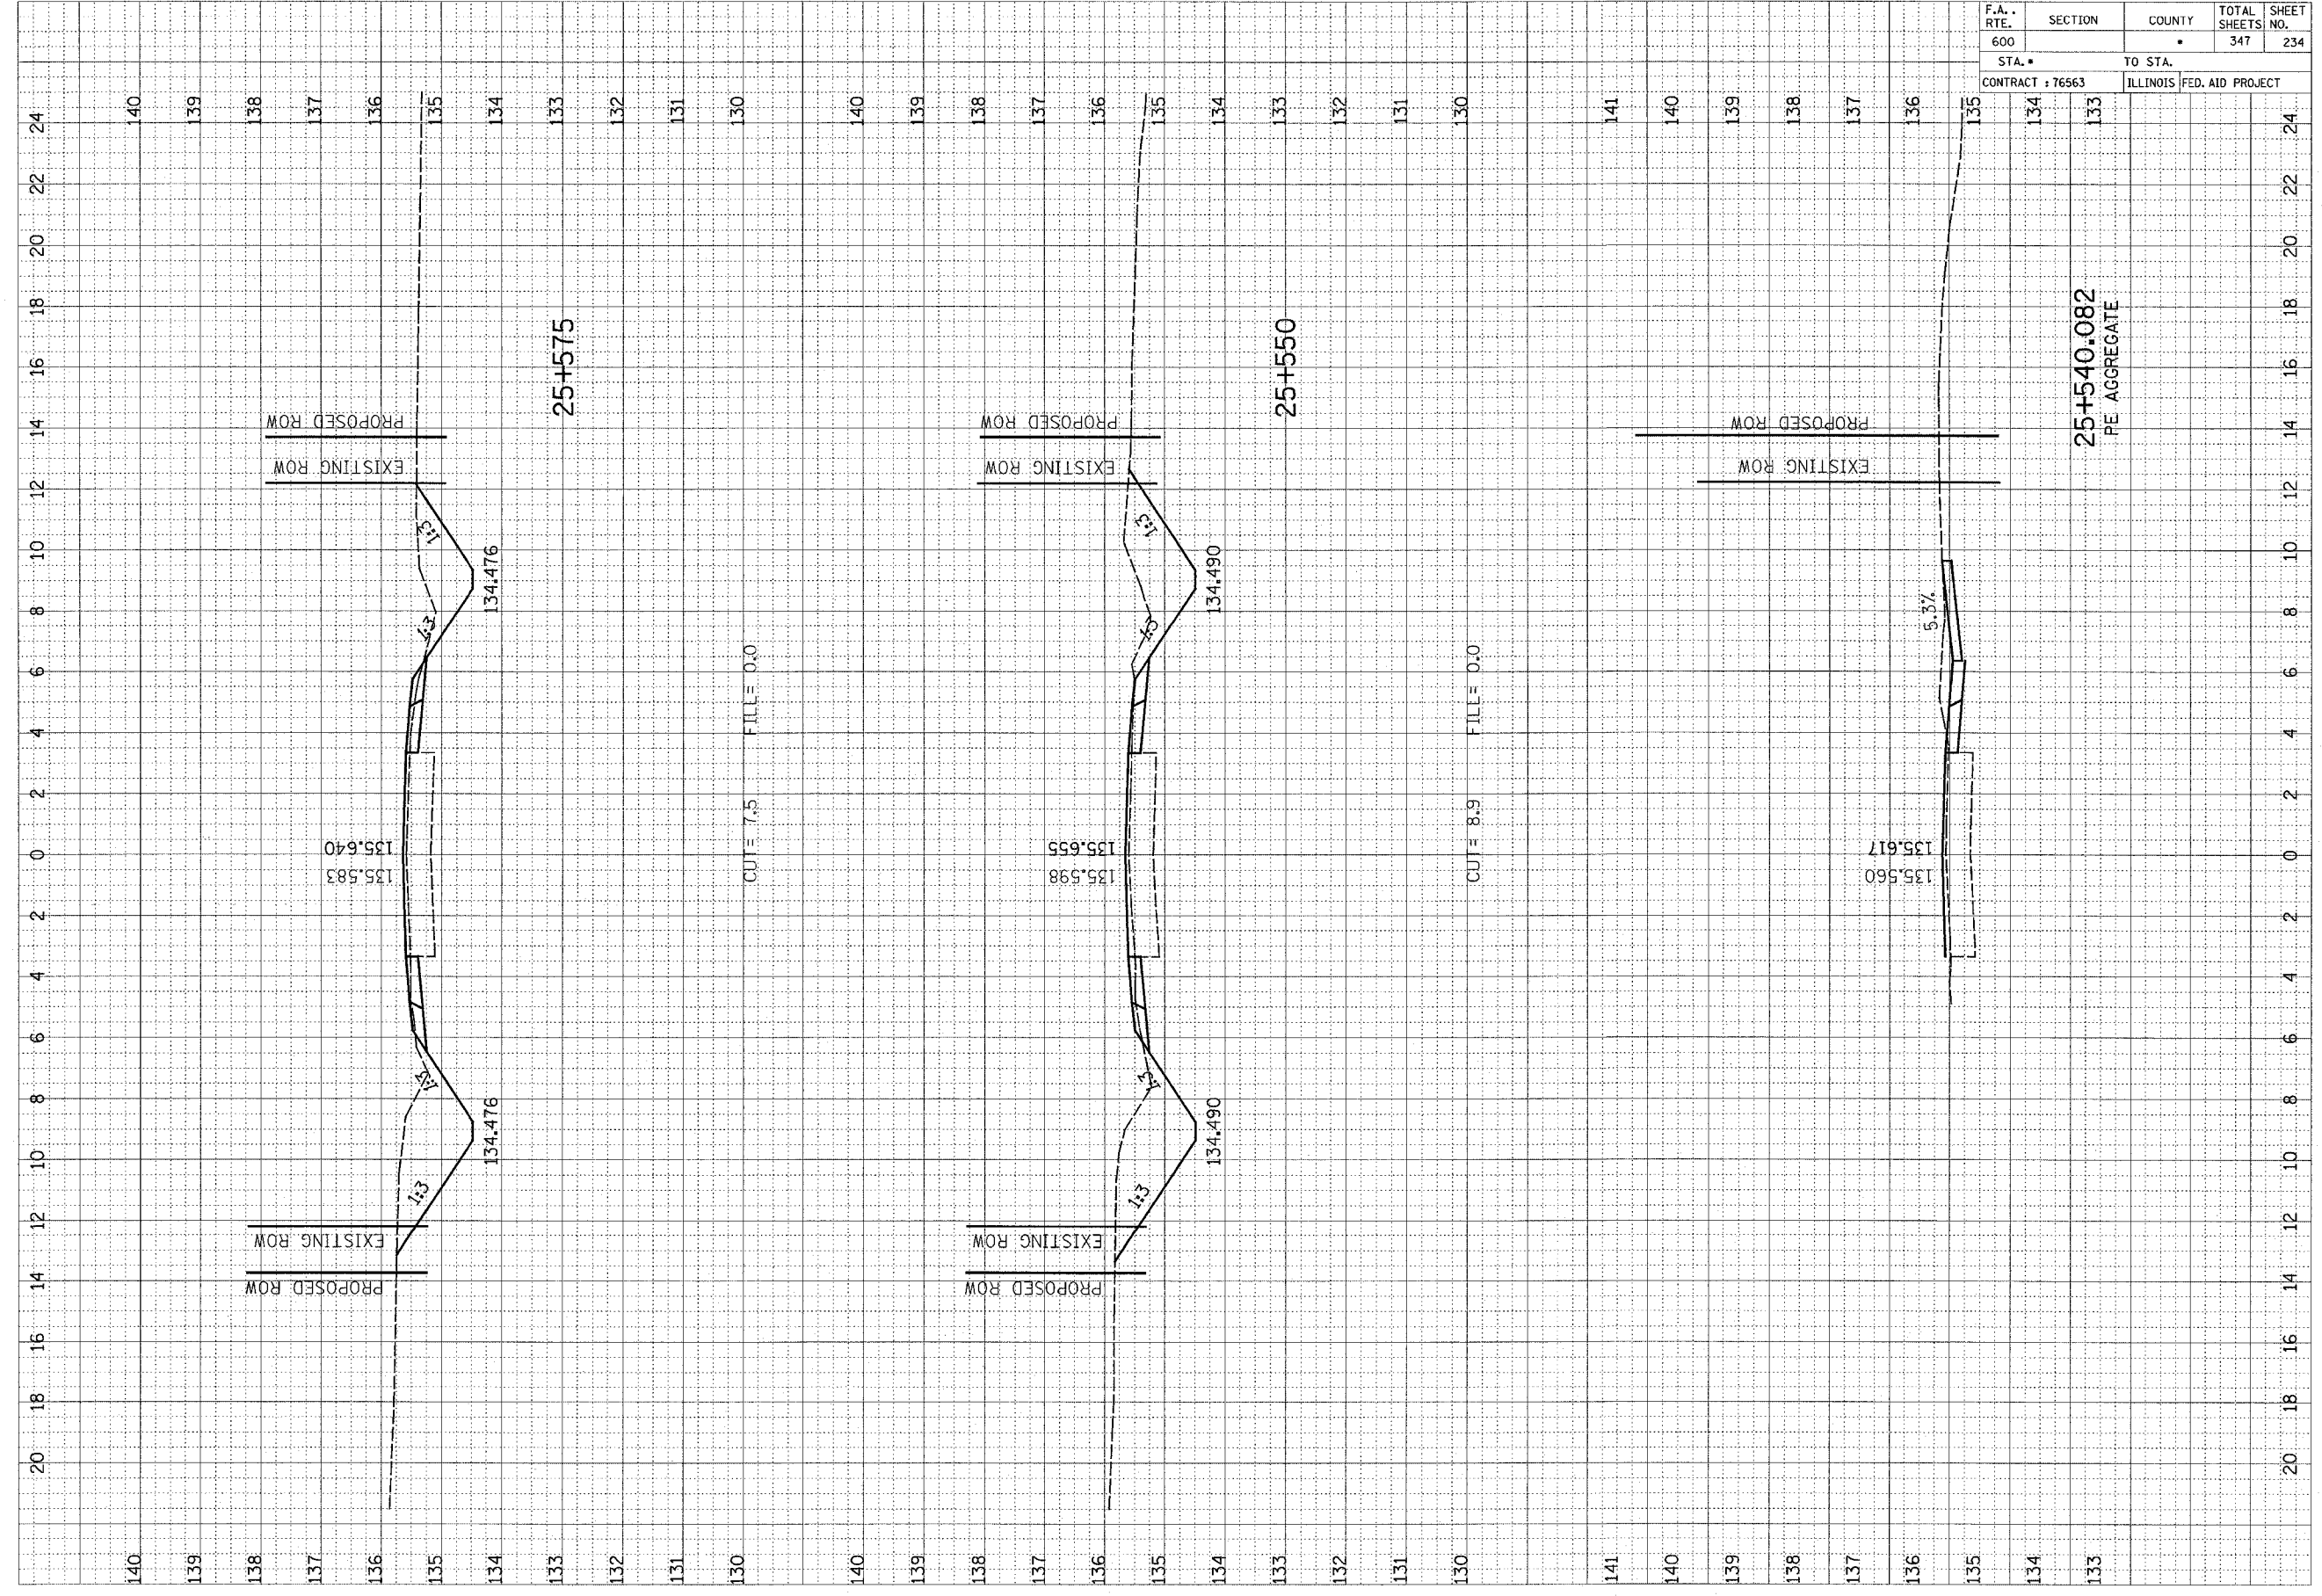

FINAL SURVEY NO.	DATE
BY	
REVISIONS	
NO.	

ORIGINAL SURVEY NO.	DATE
BY	
REVISIONS	
NO.	