


F.A. RTE.	SECTION	COUNTY	TOTAL SHEETS	SHEET NO.
600			347	244
STA. •		TO STA.		
CONTRACT : 76563		ILLINOIS	FED. AID PROJECT	
133	132	131	130	

FINAL SURVEY NO.	SURVEY PLOTTED	DATE
NOTE BOOK NO.	TEMPLATE	
AREAS CHECKED		

ORIGINAL SURVEY NO.	SURVEY PLOTTED	DATE
NOTE BOOK NO.	TEMPLATE	
AREAS CHECKED		

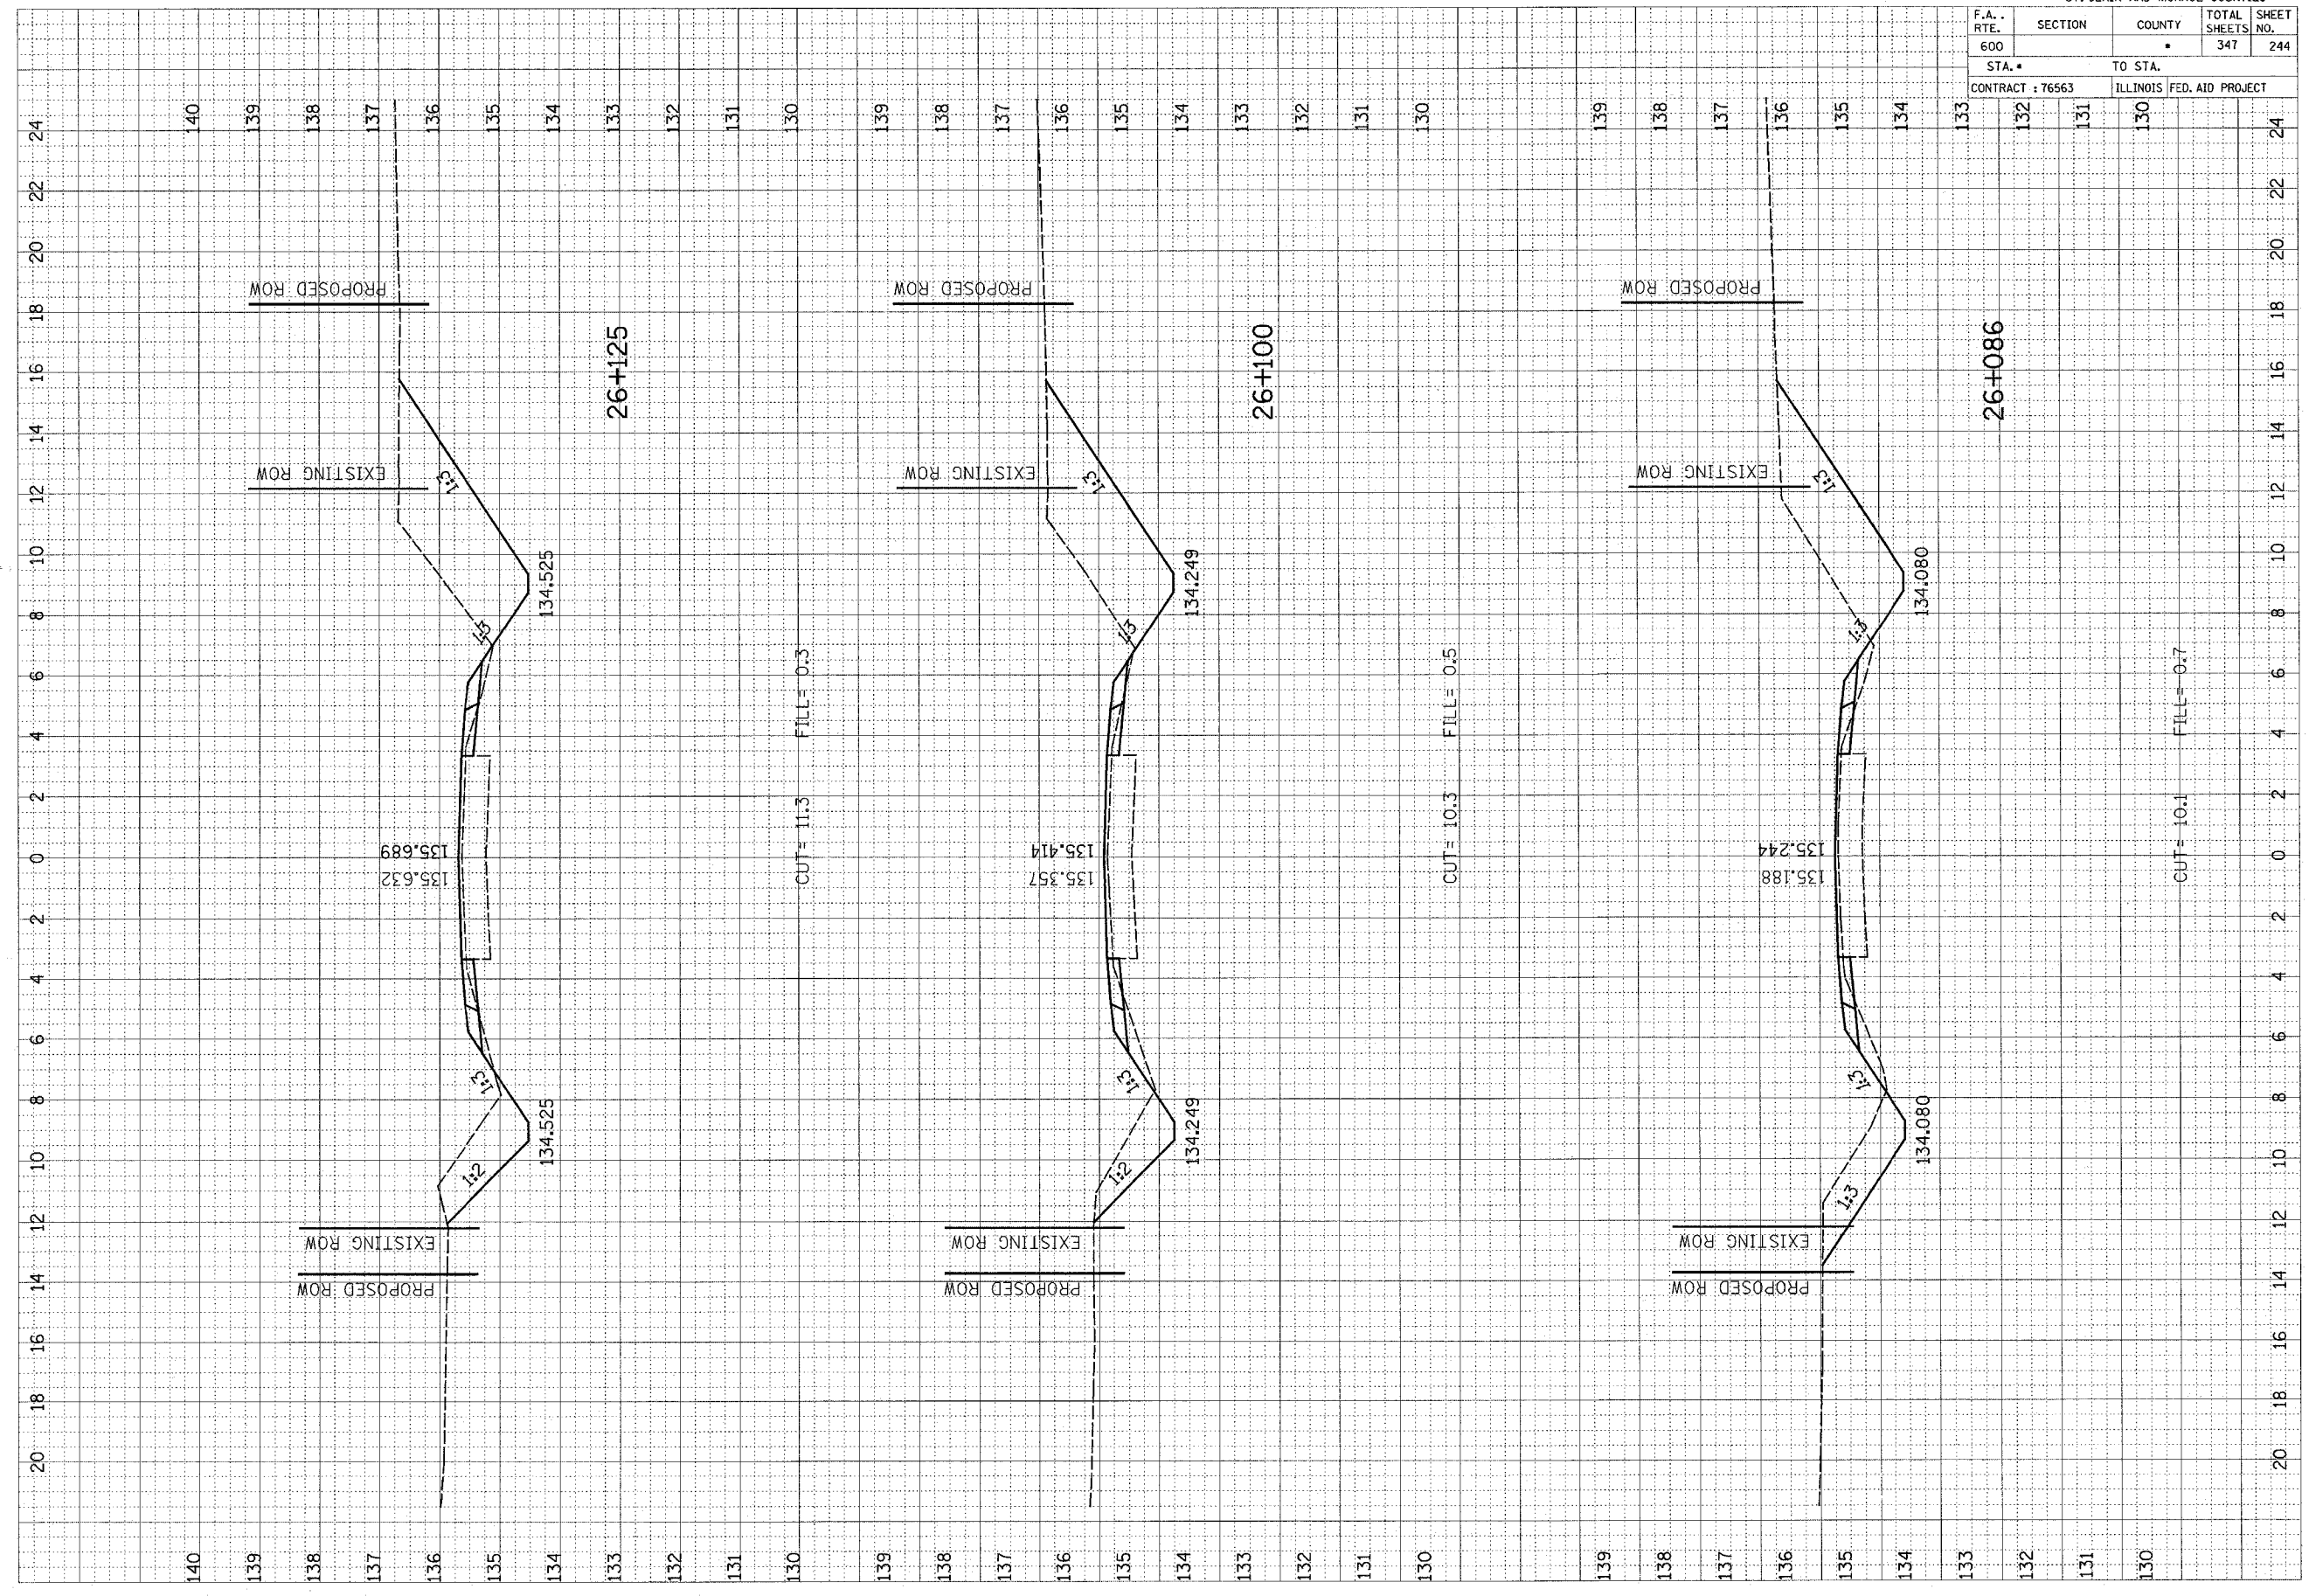

