


F.A. RTE.	SECTION	COUNTY	TOTAL SHEETS	SHEET NO.
600	51RS-3	•	347	274
STA. 134		TO STA. 131		
CONTRACT : 76563			ILLINOIS FED. AID PROJECT	

FINAL SURVEY	DATE
SURVEY	BY
NOTE BOOK	
PLOTTED	
TEMPLATE	
AREAS	
CHECKED	

ORIGINAL SURVEY	DATE
SURVEY	BY
NOTE BOOK	
PLOTTED	
TEMPLATE	
AREAS	
CHECKED	

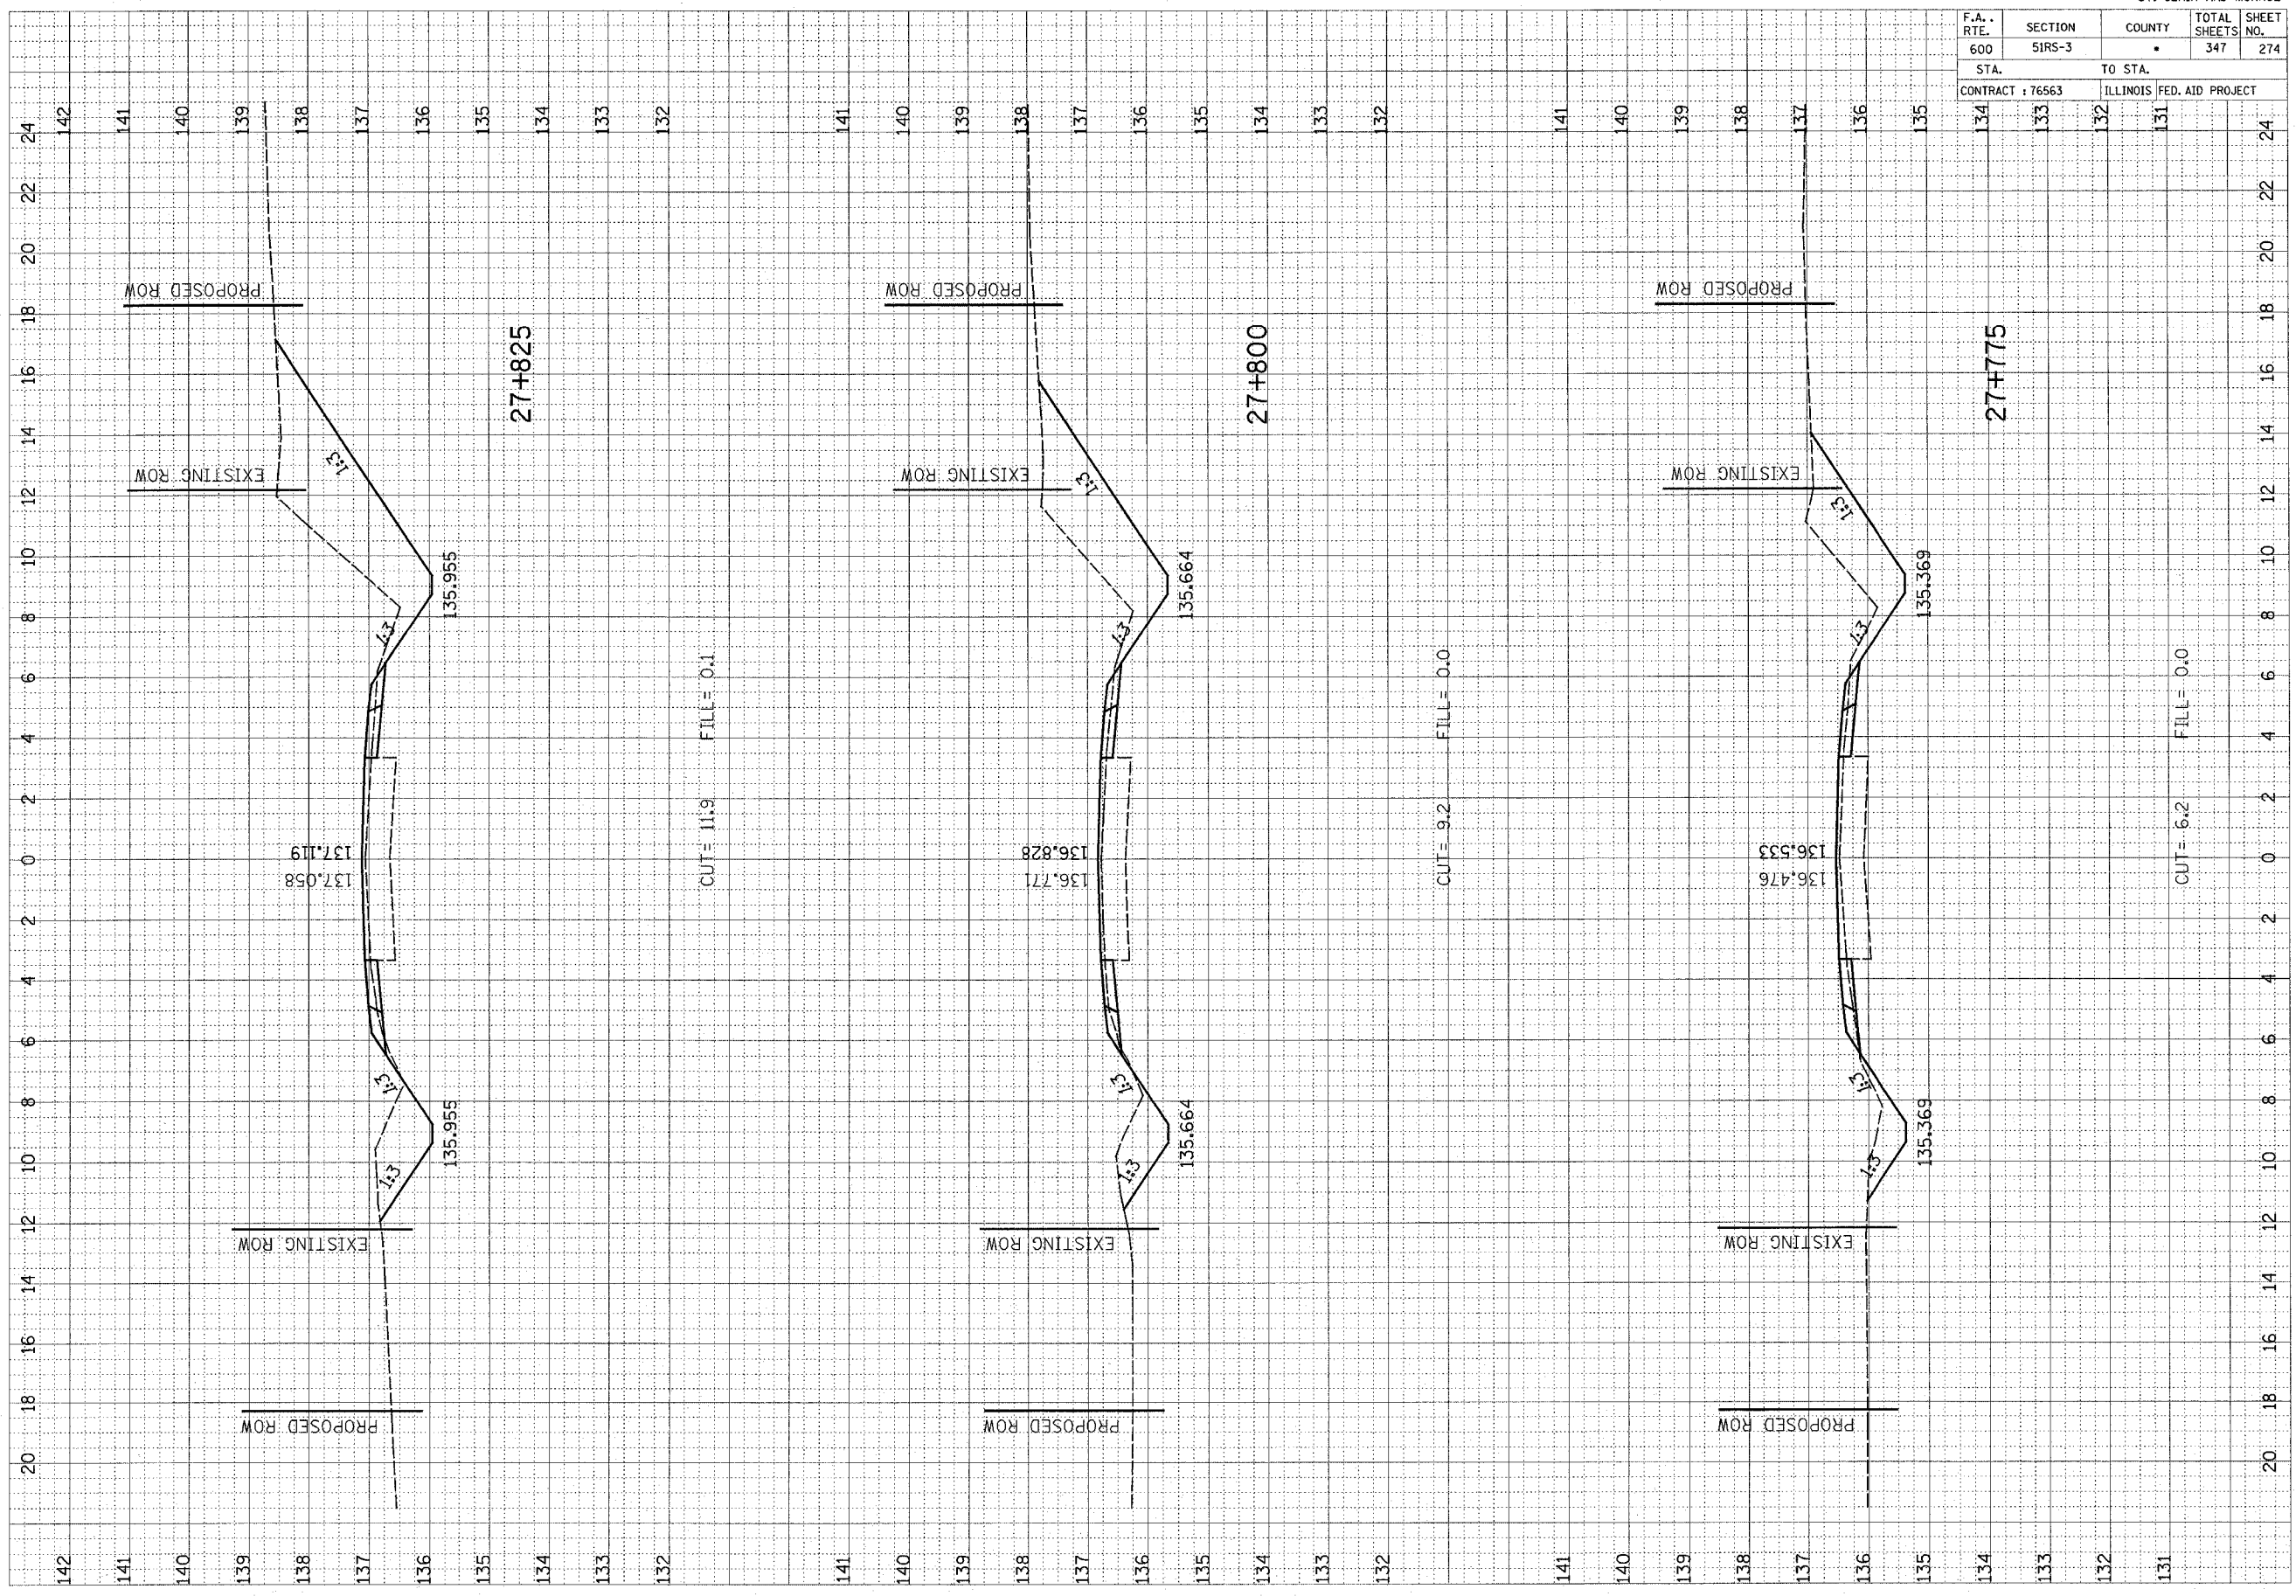

CUT = 11:9 FILL = 0:1

CUT = 9:2 FILL = 0:0

