


F.A. RTE.	SECTION	COUNTY	TOTAL SHEETS	SHEET NO.
600	51RS-3	•	347	280
STA. 135		TO STA. 134		
CONTRACT : 76563			ILLINOIS FED. AID PROJECT	

FINAL SURVEY	SURVEYED	BY	DATE
NOTE BOOK NO.	PLOTTED		
	DATE		
	AREAS CHECKED		

ORIGINAL SURVEY	SURVEYED	BY	DATE
NOTE BOOK NO.	PLOTTED		
	DATE		
	AREAS CHECKED		

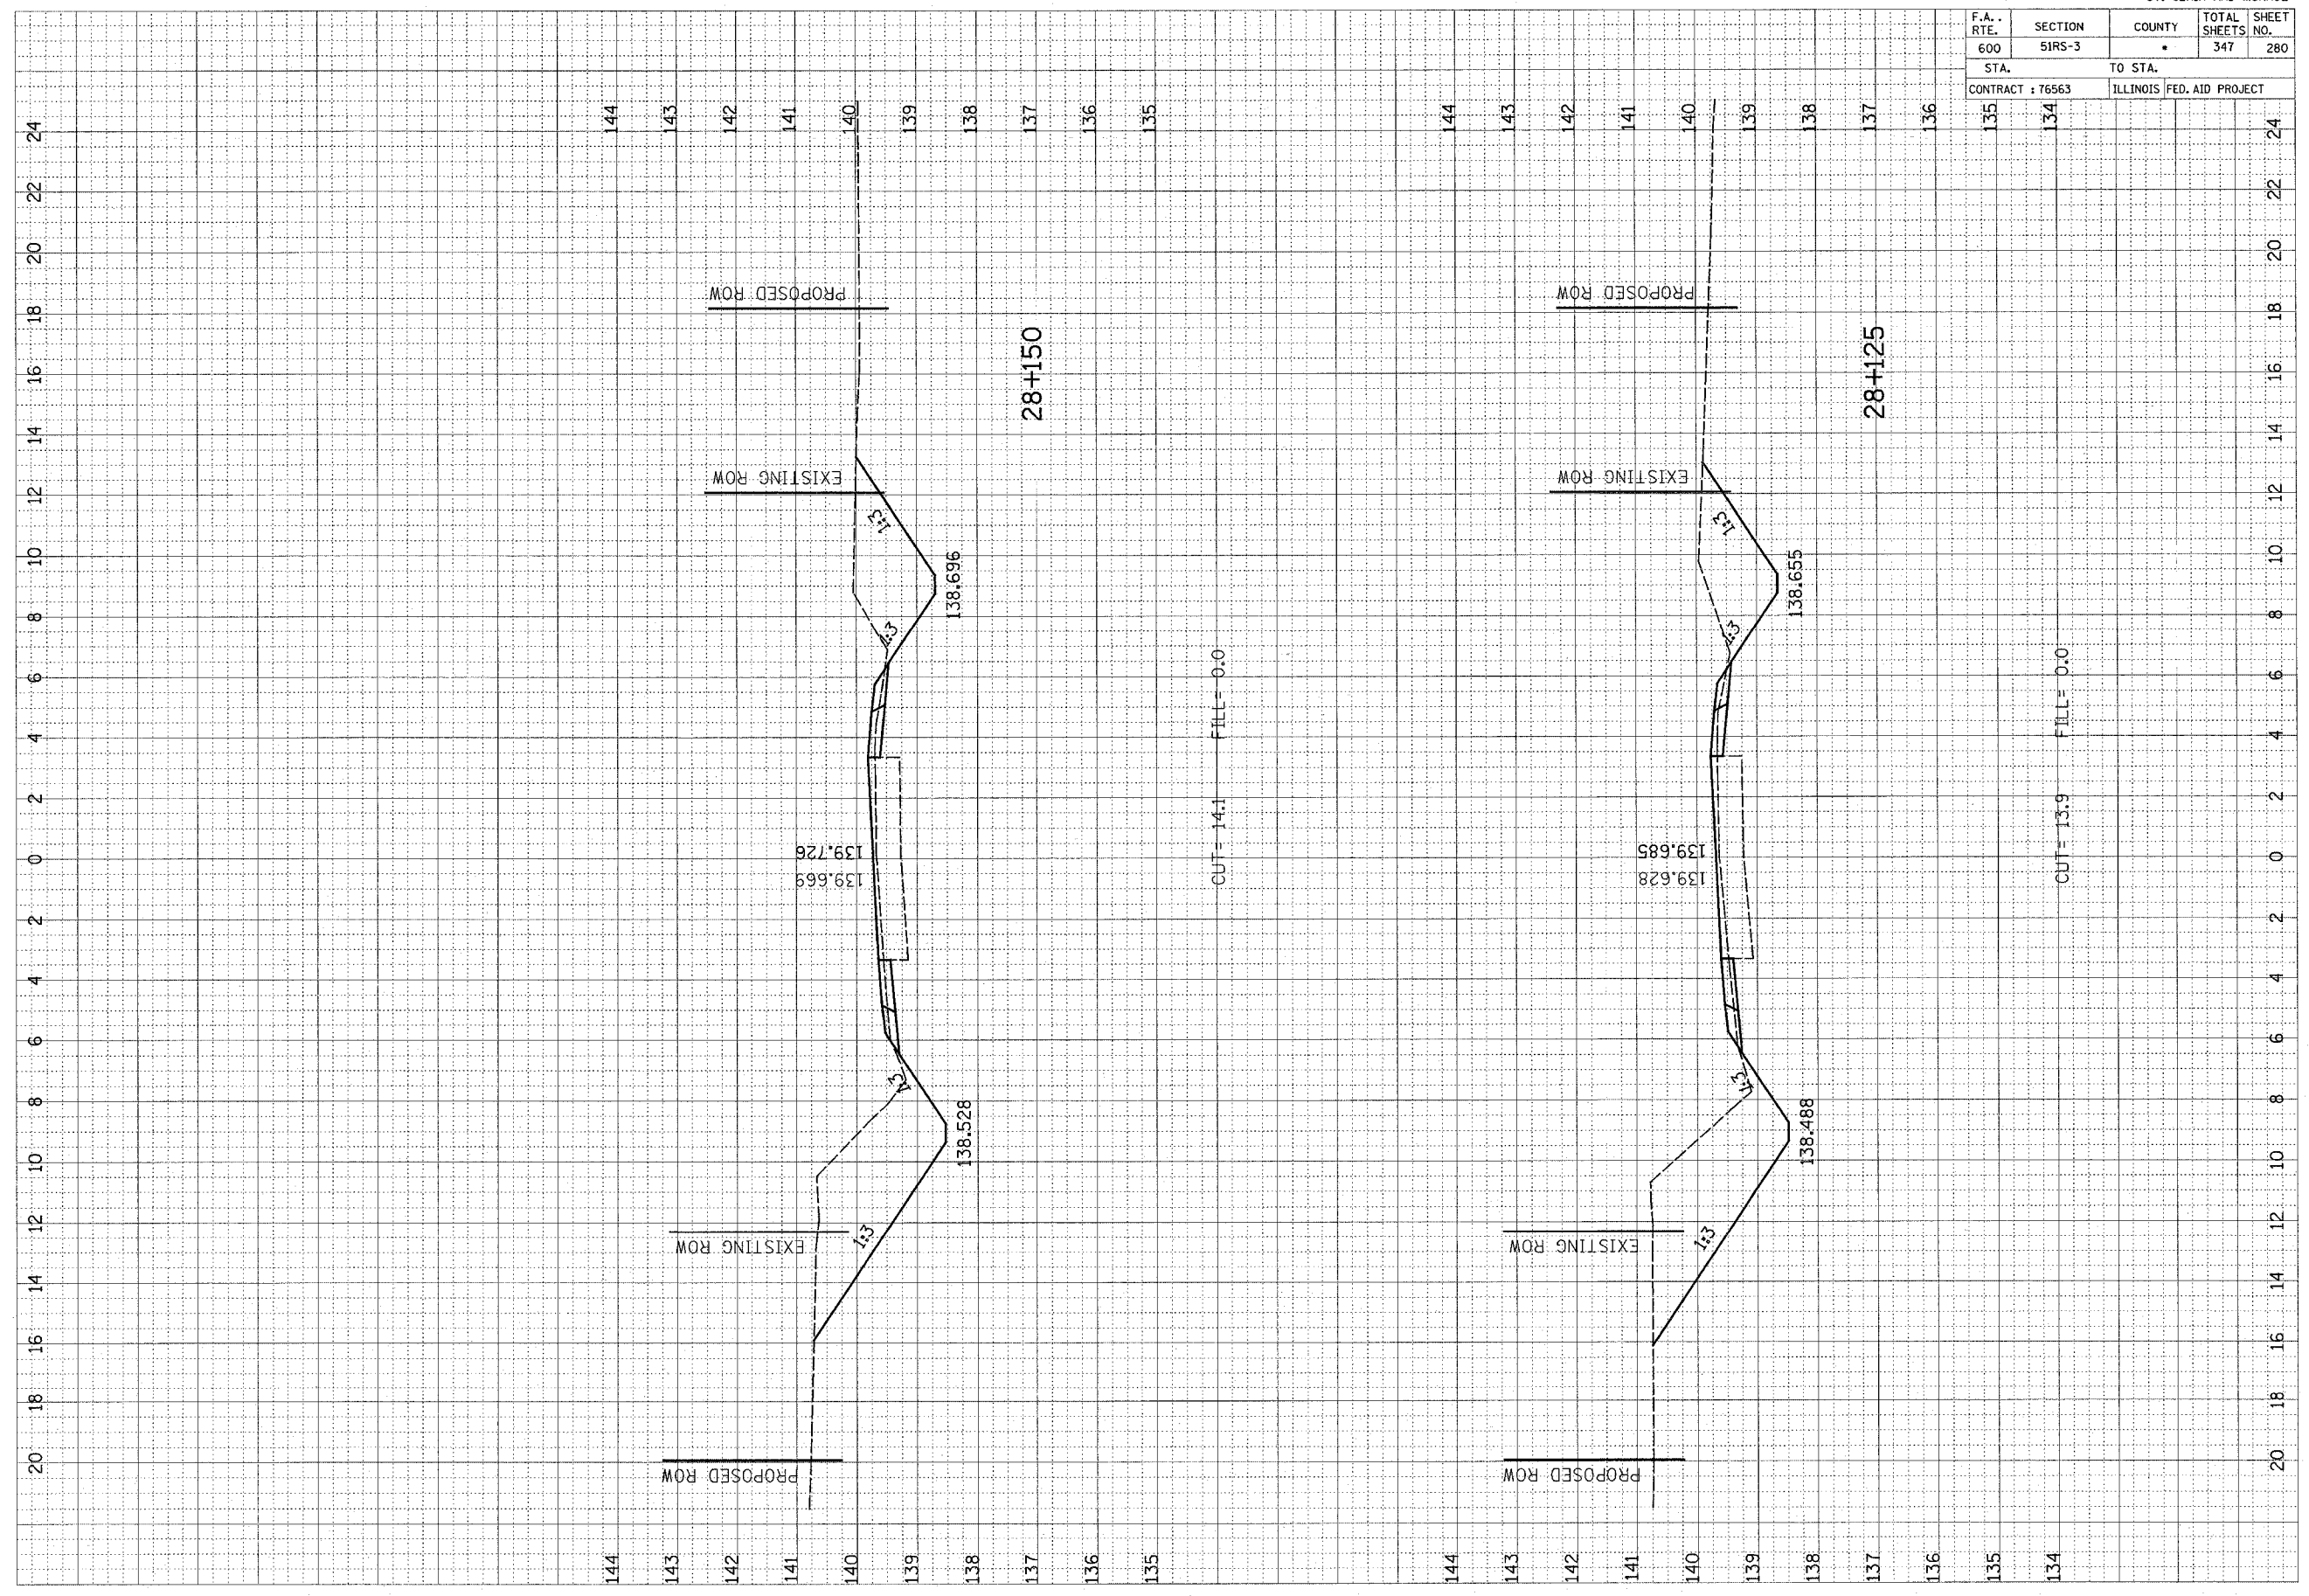

