


F.A. RTE.	SECTION	COUNTY	TOTAL SHEETS	SHEET NO.
600	5IRS-3	•	347	308
STA.		TO STA.		
CONTRACT : 76563		ILLINOIS FED. AID PROJECT		

FINAL SURVEY NOTE BOOK NO. _____
 SURVEYED BY _____
 TEMPLATE _____
 AREAS CHECKED _____
 DATE _____

ORIGINAL SURVEY NOTE BOOK NO. _____
 SURVEYED BY _____
 TEMPLATE _____
 AREAS CHECKED _____
 DATE _____

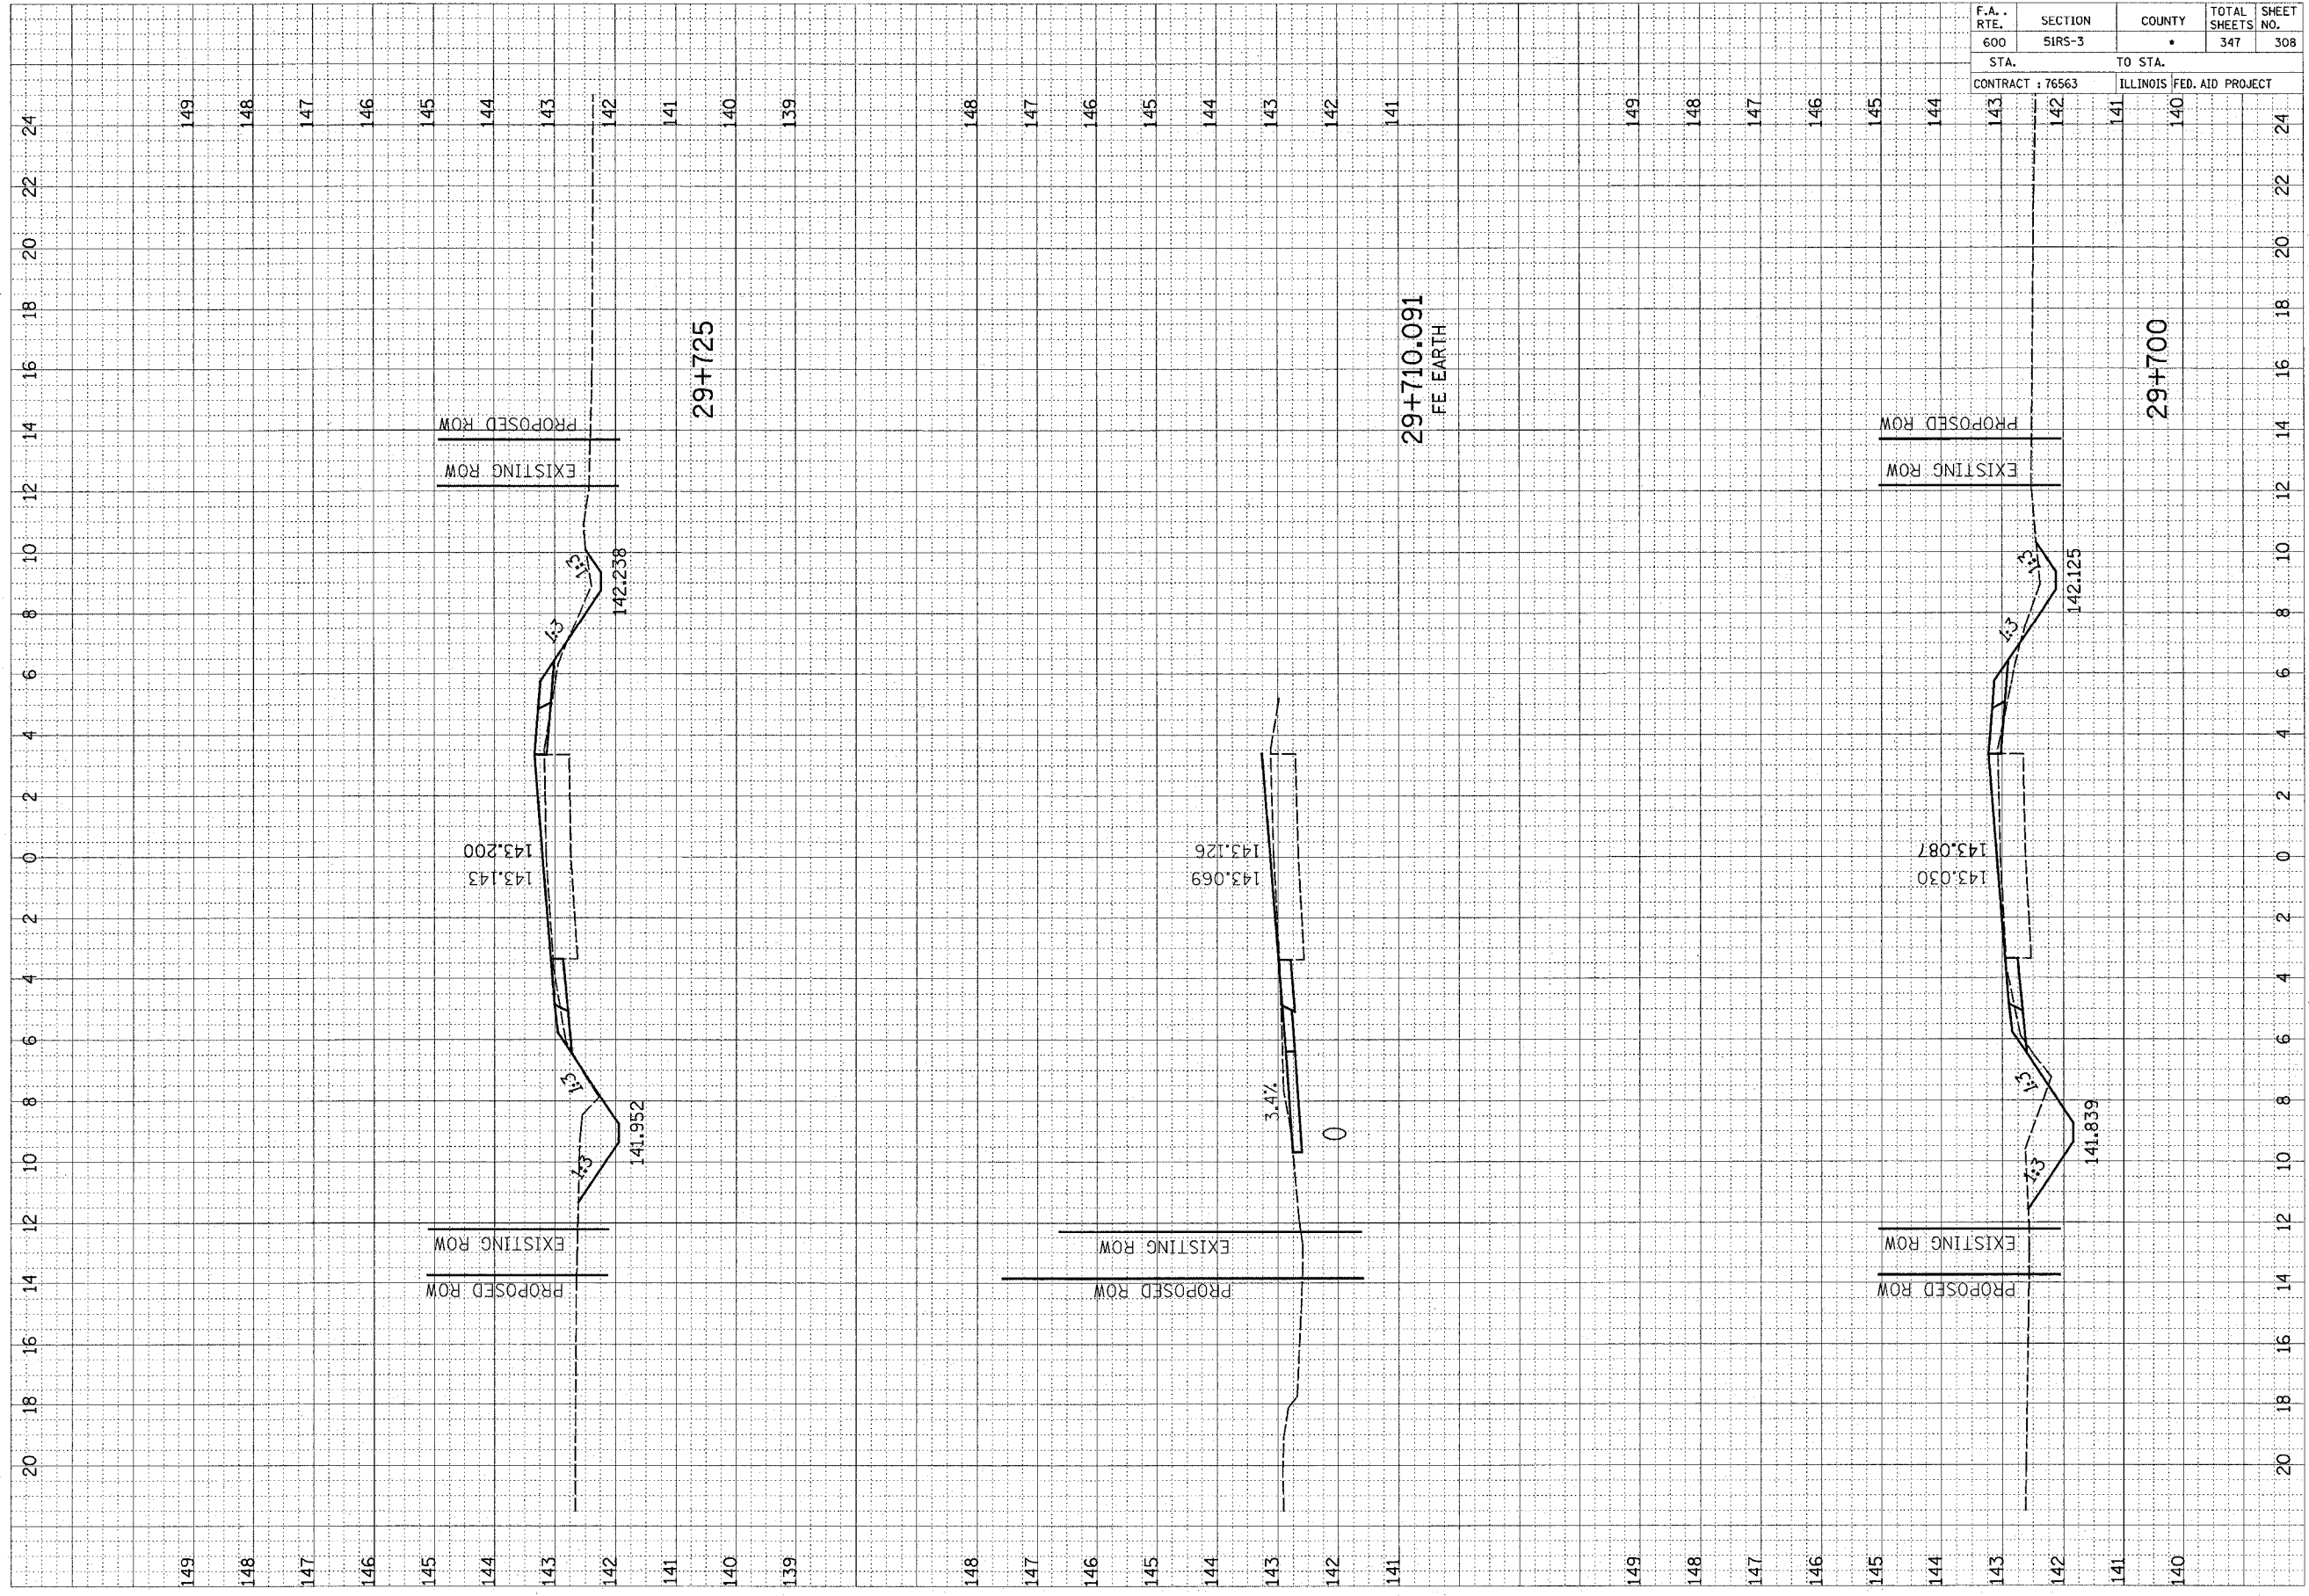

149	149
148	148
147	147
146	146
145	145
144	144
143	143
142	142
141	141
140	140
139	139
148	148
147	147
146	146
145	145
144	144
143	143
142	142
141	141
149	149
148	148
147	147
146	146
145	145
144	144
143	143
142	142
141	141
140	140