


F.A. RTE.	SECTION	COUNTY	TOTAL SHEETS	SHEET NO.
600	51RS-3	•	347	326
CONTRACT : 76563		ILLINOIS FED. AID PROJECT		



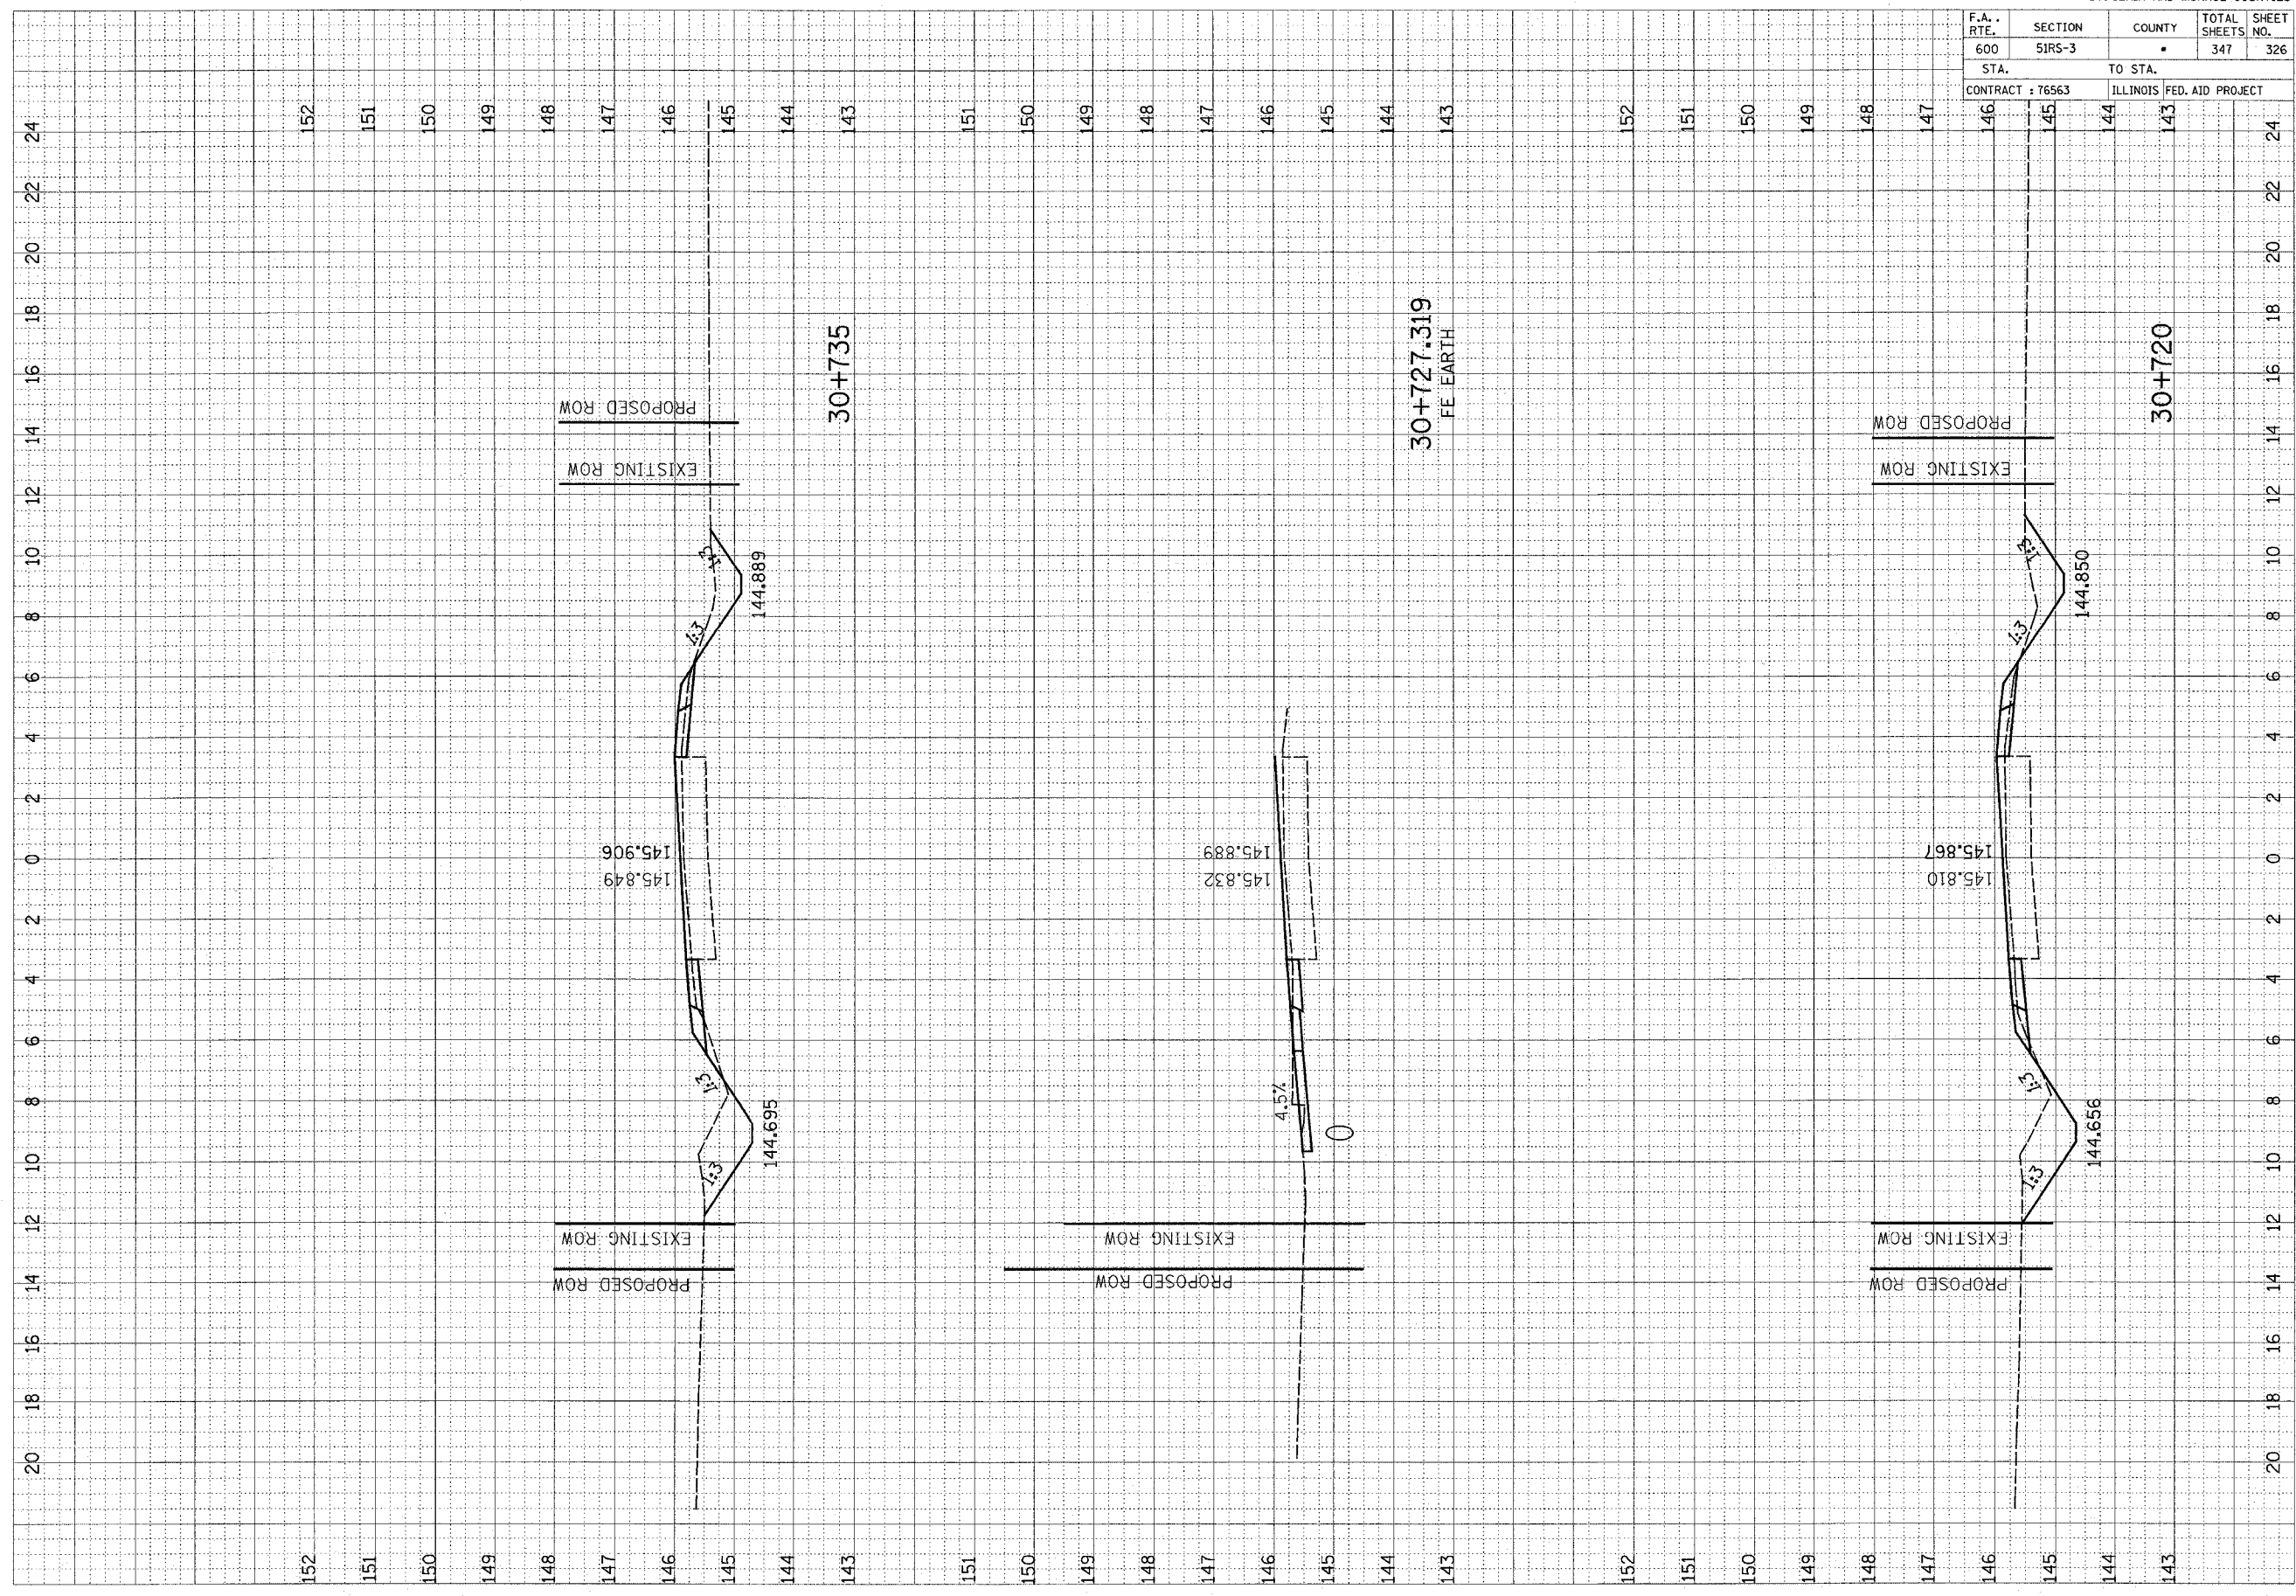

20 18 16 14 12 10 8 6 4 2 0 2 4 6 8 10 12 14 16 18 20 22 24

152 151 150 149 148 147 146 145 144 143 151 150 149 148 147 146 145 144 143 152 151 150 149 148 147 146 145 144 143