




TWO-LANE/TWO-WAY

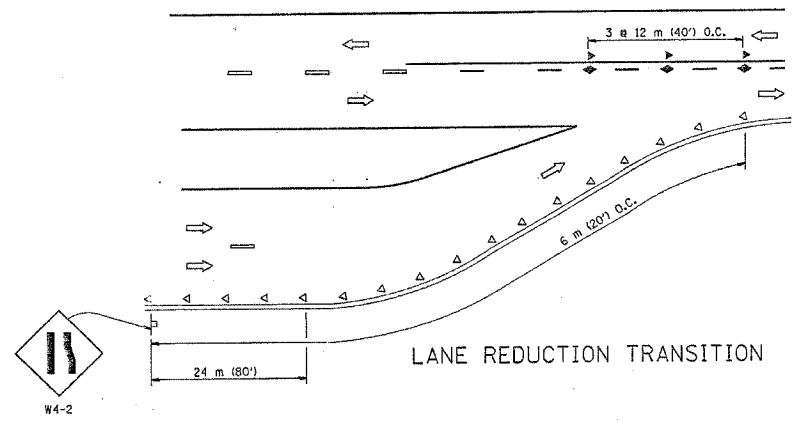


LANE REDUCTION TRANSITION

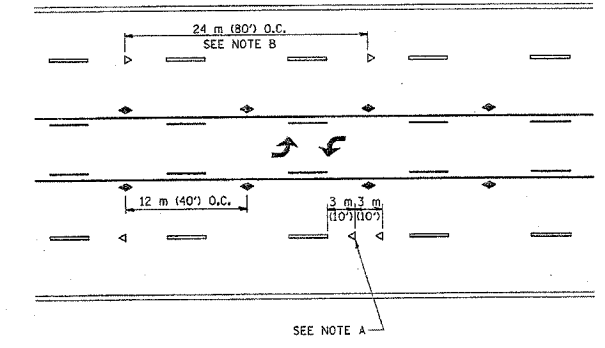

TWO-WAY LEFT TURN

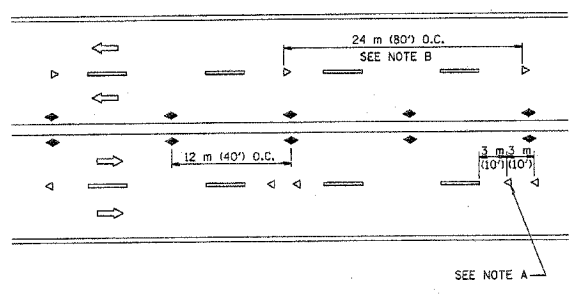

MULTI-LANE/UNDIVIDED

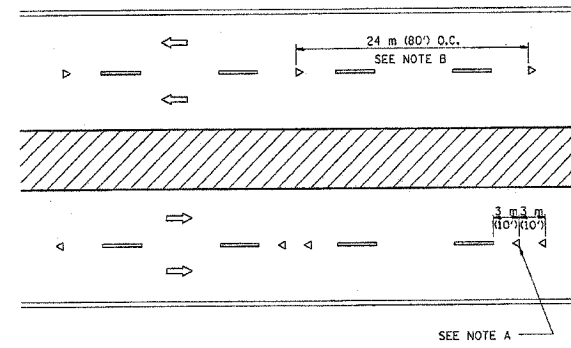

MULTI-LANE/DIVIDED

GENERAL NOTES


- MARKERS USED WITH DASHED LINES SHALL BE CENTERED IN THE GAP BETWEEN SEGMENTS.
- MARKERS USED ADJACENT TO SOLID LINES SHALL BE OFFSET 50 TO 75 (2 TO 3) TOWARD TRAFFIC AS SHOWN.
- MARKERS THROUGH TANGENTS LESS THAN 150 m (500') IN LENGTH BETWEEN CURVES SHALL BE INSTALLED AT THE LESSER OF THE TWO CURVE SPACINGS.

SYMBOLS

- YELLOW STRIPE
- WHITE STRIPE
- ONE-WAY AMBER MARKER
- ONE-WAY CRYSTAL MARKER (W/O)
- TWO-WAY AMBER MARKER

LANE MARKER NOTES

- B. REDUCE TO 12 m (40') O.C. ON CURVES WHERE ADVISORY SPEEDS ARE 20 km/h (10 M.P.H.) LOWER THAN POSTED SPEEDS.
- A. USE DOUBLE LANE LINE MARKERS SPACED AS SHOWN.

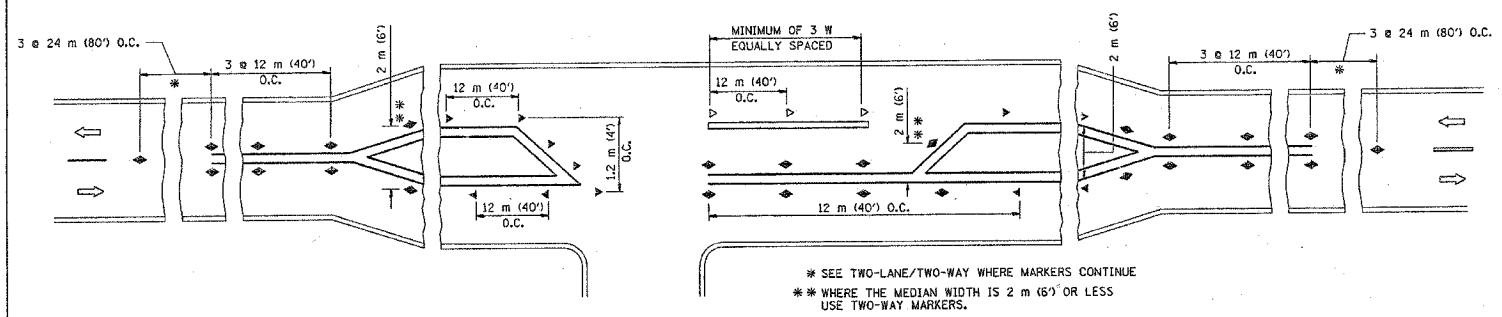

LEFT TURN

All dimensions are in millimeters (inches) unless otherwise shown.

ILLINOIS DEPARTMENT OF TRANSPORTATION  
TYPICAL APPLICATIONS  
RAISED REFLECTIVE PAVEMENT MARKERS  
(SNOW-PLOW RESISTANT)

REVISIONS	NAME	DATE
1	T. RAMMACHER	09-19-94
2	T. RAMMACHER	03-12-99
3	T. RAMMACHER	01-06-00

SCALE: NONE  
DATE: 10/18/00  
DESIGNED BY: CADD  
DRAWN BY: MCU  
PROJECT NO.: 040631  
CHECKED BY: LDH  
SHEET NO.: 9 OF 11

Wed Oct 18 13:56:36 2000  
\\cadd\dl\project\11\11\11\tc11.dgn LV=2,3,22,35,43,63  
VI=TC1

COPYRIGHT © 2004 BY BAXTER & WOODMAN, INC.  
 STATE OF ILLINOIS PROFESSIONAL LICENSE #001598  
 LICENSE NO. 154-0111 EXPIRES 4/30/2008

CONSULTANTS	REV. NO.	DATE	DESCRIPTION
	1	01/27/05	PER IDOT REVIEW
	2	02/22/05	PER IDOT REVIEW

DRAWING FILE: TC11EB.DWG  
PLOTTED BY: MCU 22/FEB/05 08:34



**Baxter & Woodman**  
 Crystal Lake, Illinois 815.459.1280  
 Burlington, Wisconsin 262.763.7834  
 Mokena, Illinois 708.478.2090  
 DeKalb, Illinois 815.787.3111  
 Crayslake, Illinois 847.223.5088

**VILLAGE OF HAZEL CREST, ILLINOIS**  
**183RD STREET PAVEMENT REHABILITATION**  
**EASTBOUND LANES**  
**SECTION NO.: 03-00066-01-RP**

**183RD STREET**  
**TYPICAL APPLICATIONS**  
**RAISED REFLECTIVE PAVEMENT MARKERS**