


SCALE: 1" = 20'

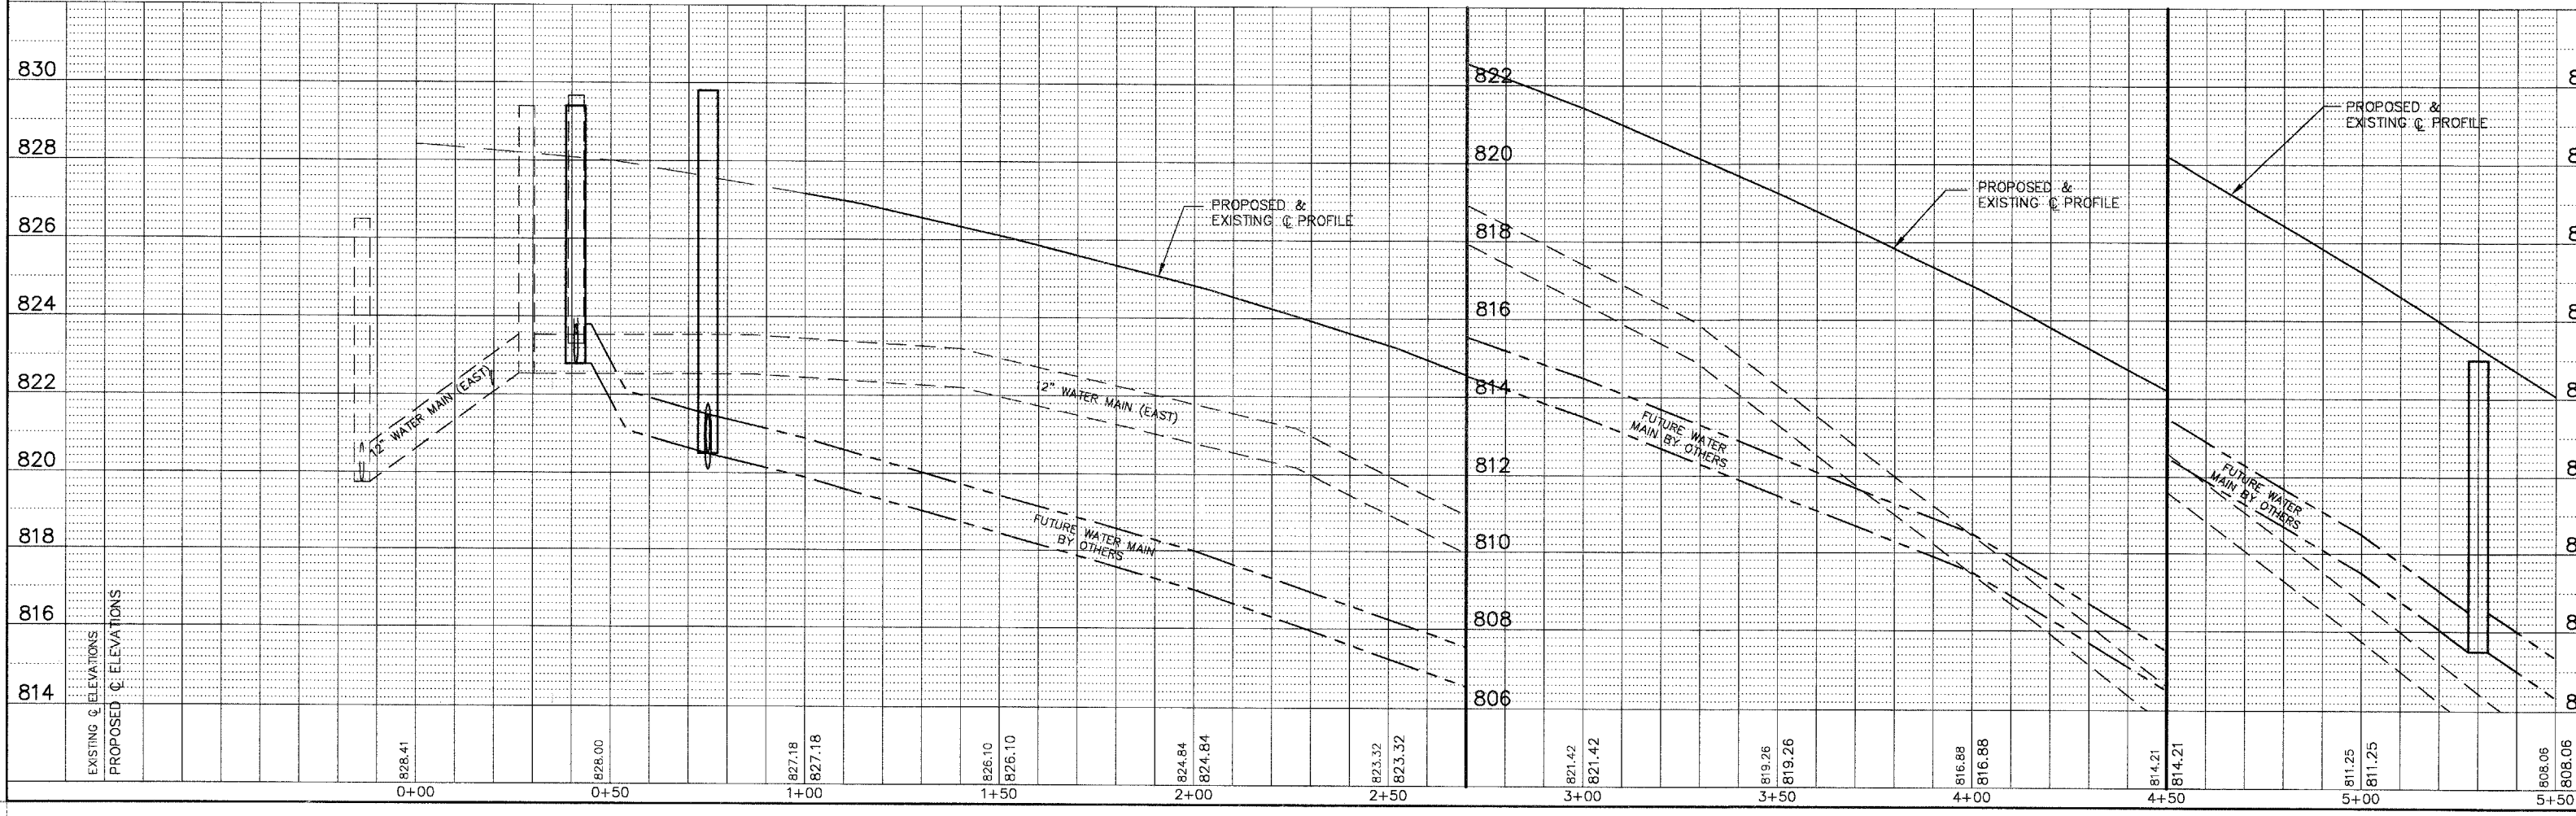

MATCH LINE STA. 5+50 SHEET NO. 85