


MEDIAN PLANTER SEGMENT MP-3.01

SCALE: 1" = 10'-0"

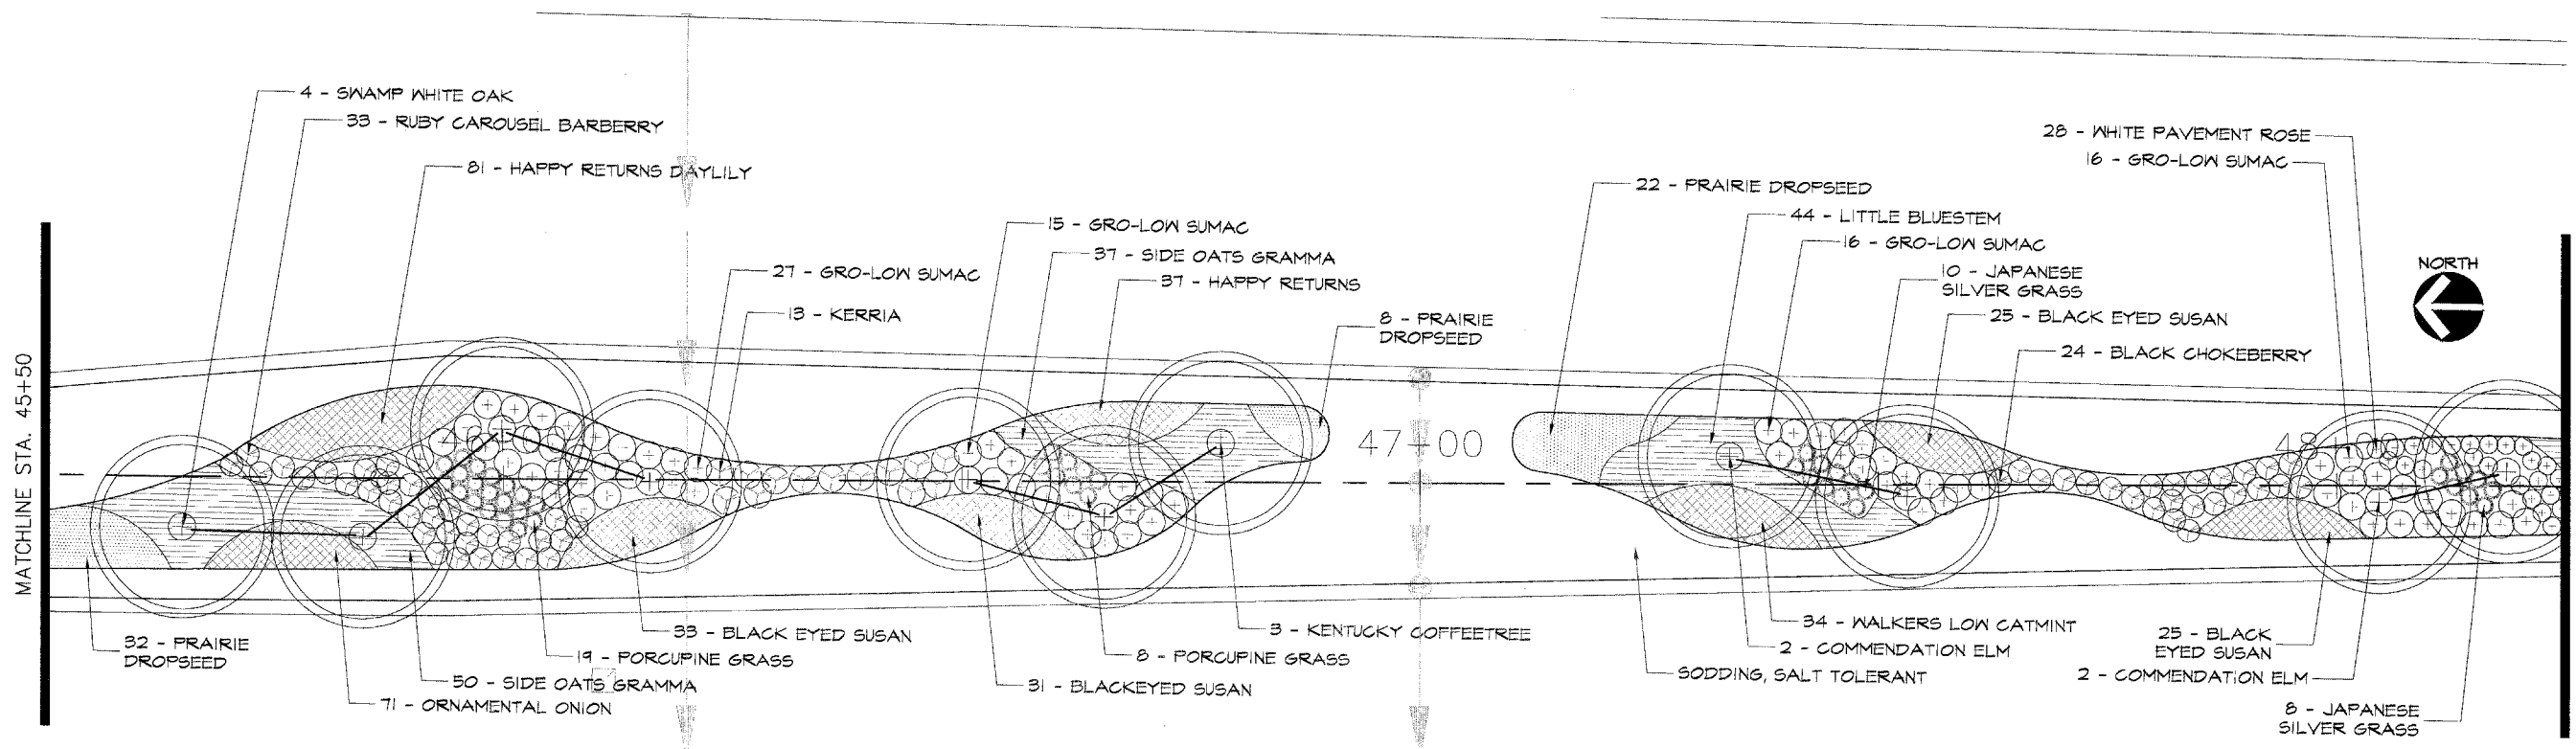

MEDIAN PLANTER SEGMENT MP-3.02

SCALE: 1" = 10'-0"

HAYDEN BULIN LARSON
 Design Group Ltd.
 750 North Franklin Street, Suite 205
 Chicago, Illinois 60610
 312.943.3234 FAX 312.943.3302

RANDALL ROAD MEDIANS
 City of St. Charles
 St. Charles, Illinois

HBL Submittal: Dec. 23, 2004
 HBL Project No.: 04-001.01
 CADD File: h-medians.dwg
 Drawn By: J.E.
 Approved By: J.E.
 Revisions:

LANDSCAPE
 MEDIAN
 PLANTERS