


F.A.P.	COUNTY	SECTION	TOTAL
ROUTE	99-00243	00-PV	SHTS.
336	CONTRACT NO.	KANE	268
	83782		
CROSS SECTION STA. 0+00 TO STA. 1+50			
F.H.W.A. REG. 5 ILLINOIS PROJECT F-0336			

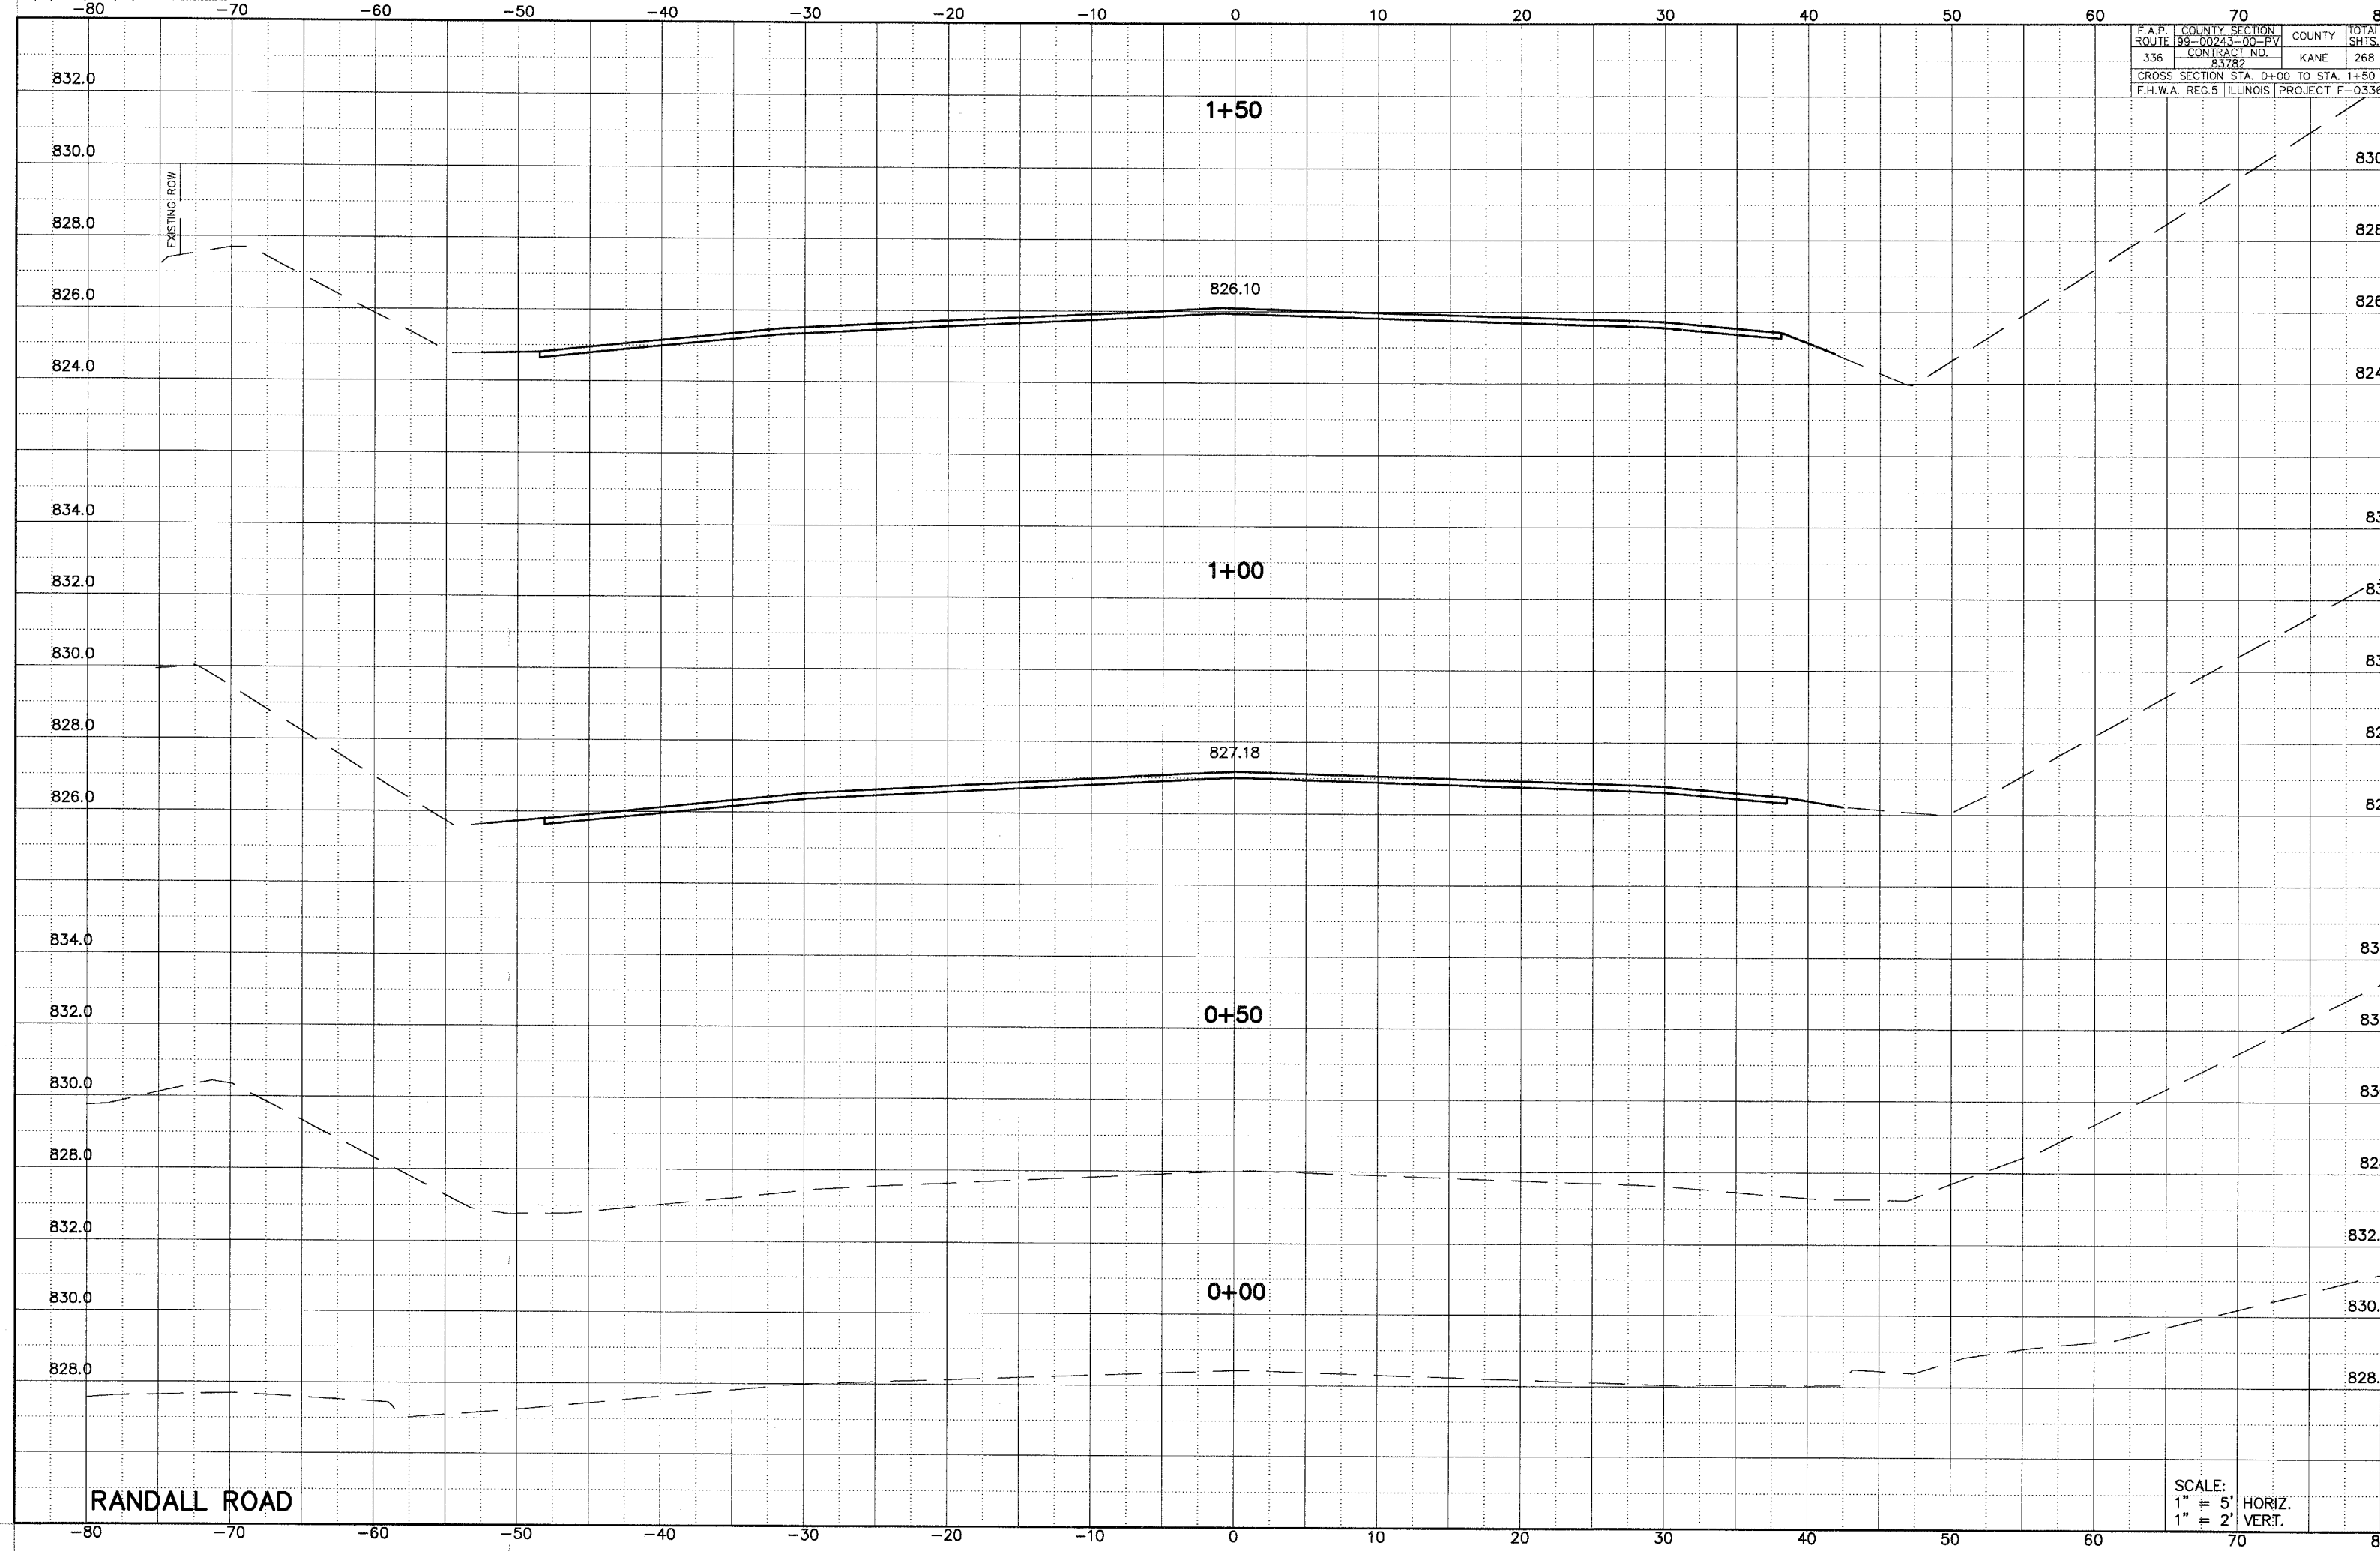

1+50

1+00

0+50

0+00

826.10

827.18

RANDALL ROAD

SCALE:
1" = 5' HORIZ.
1" = 2' VERT.