


F.A.P.	COUNTY	SECTION	TOTAL
ROUTE 99-00243-00-PV	KANE	70	SHTS. 268
336	CONTRACT NO.	83782	
CROSS SECTION STA. 6+50 TO STA. 7+00			
F.H.W.A. REC.5 ILLINOIS PROJECT F-0336			

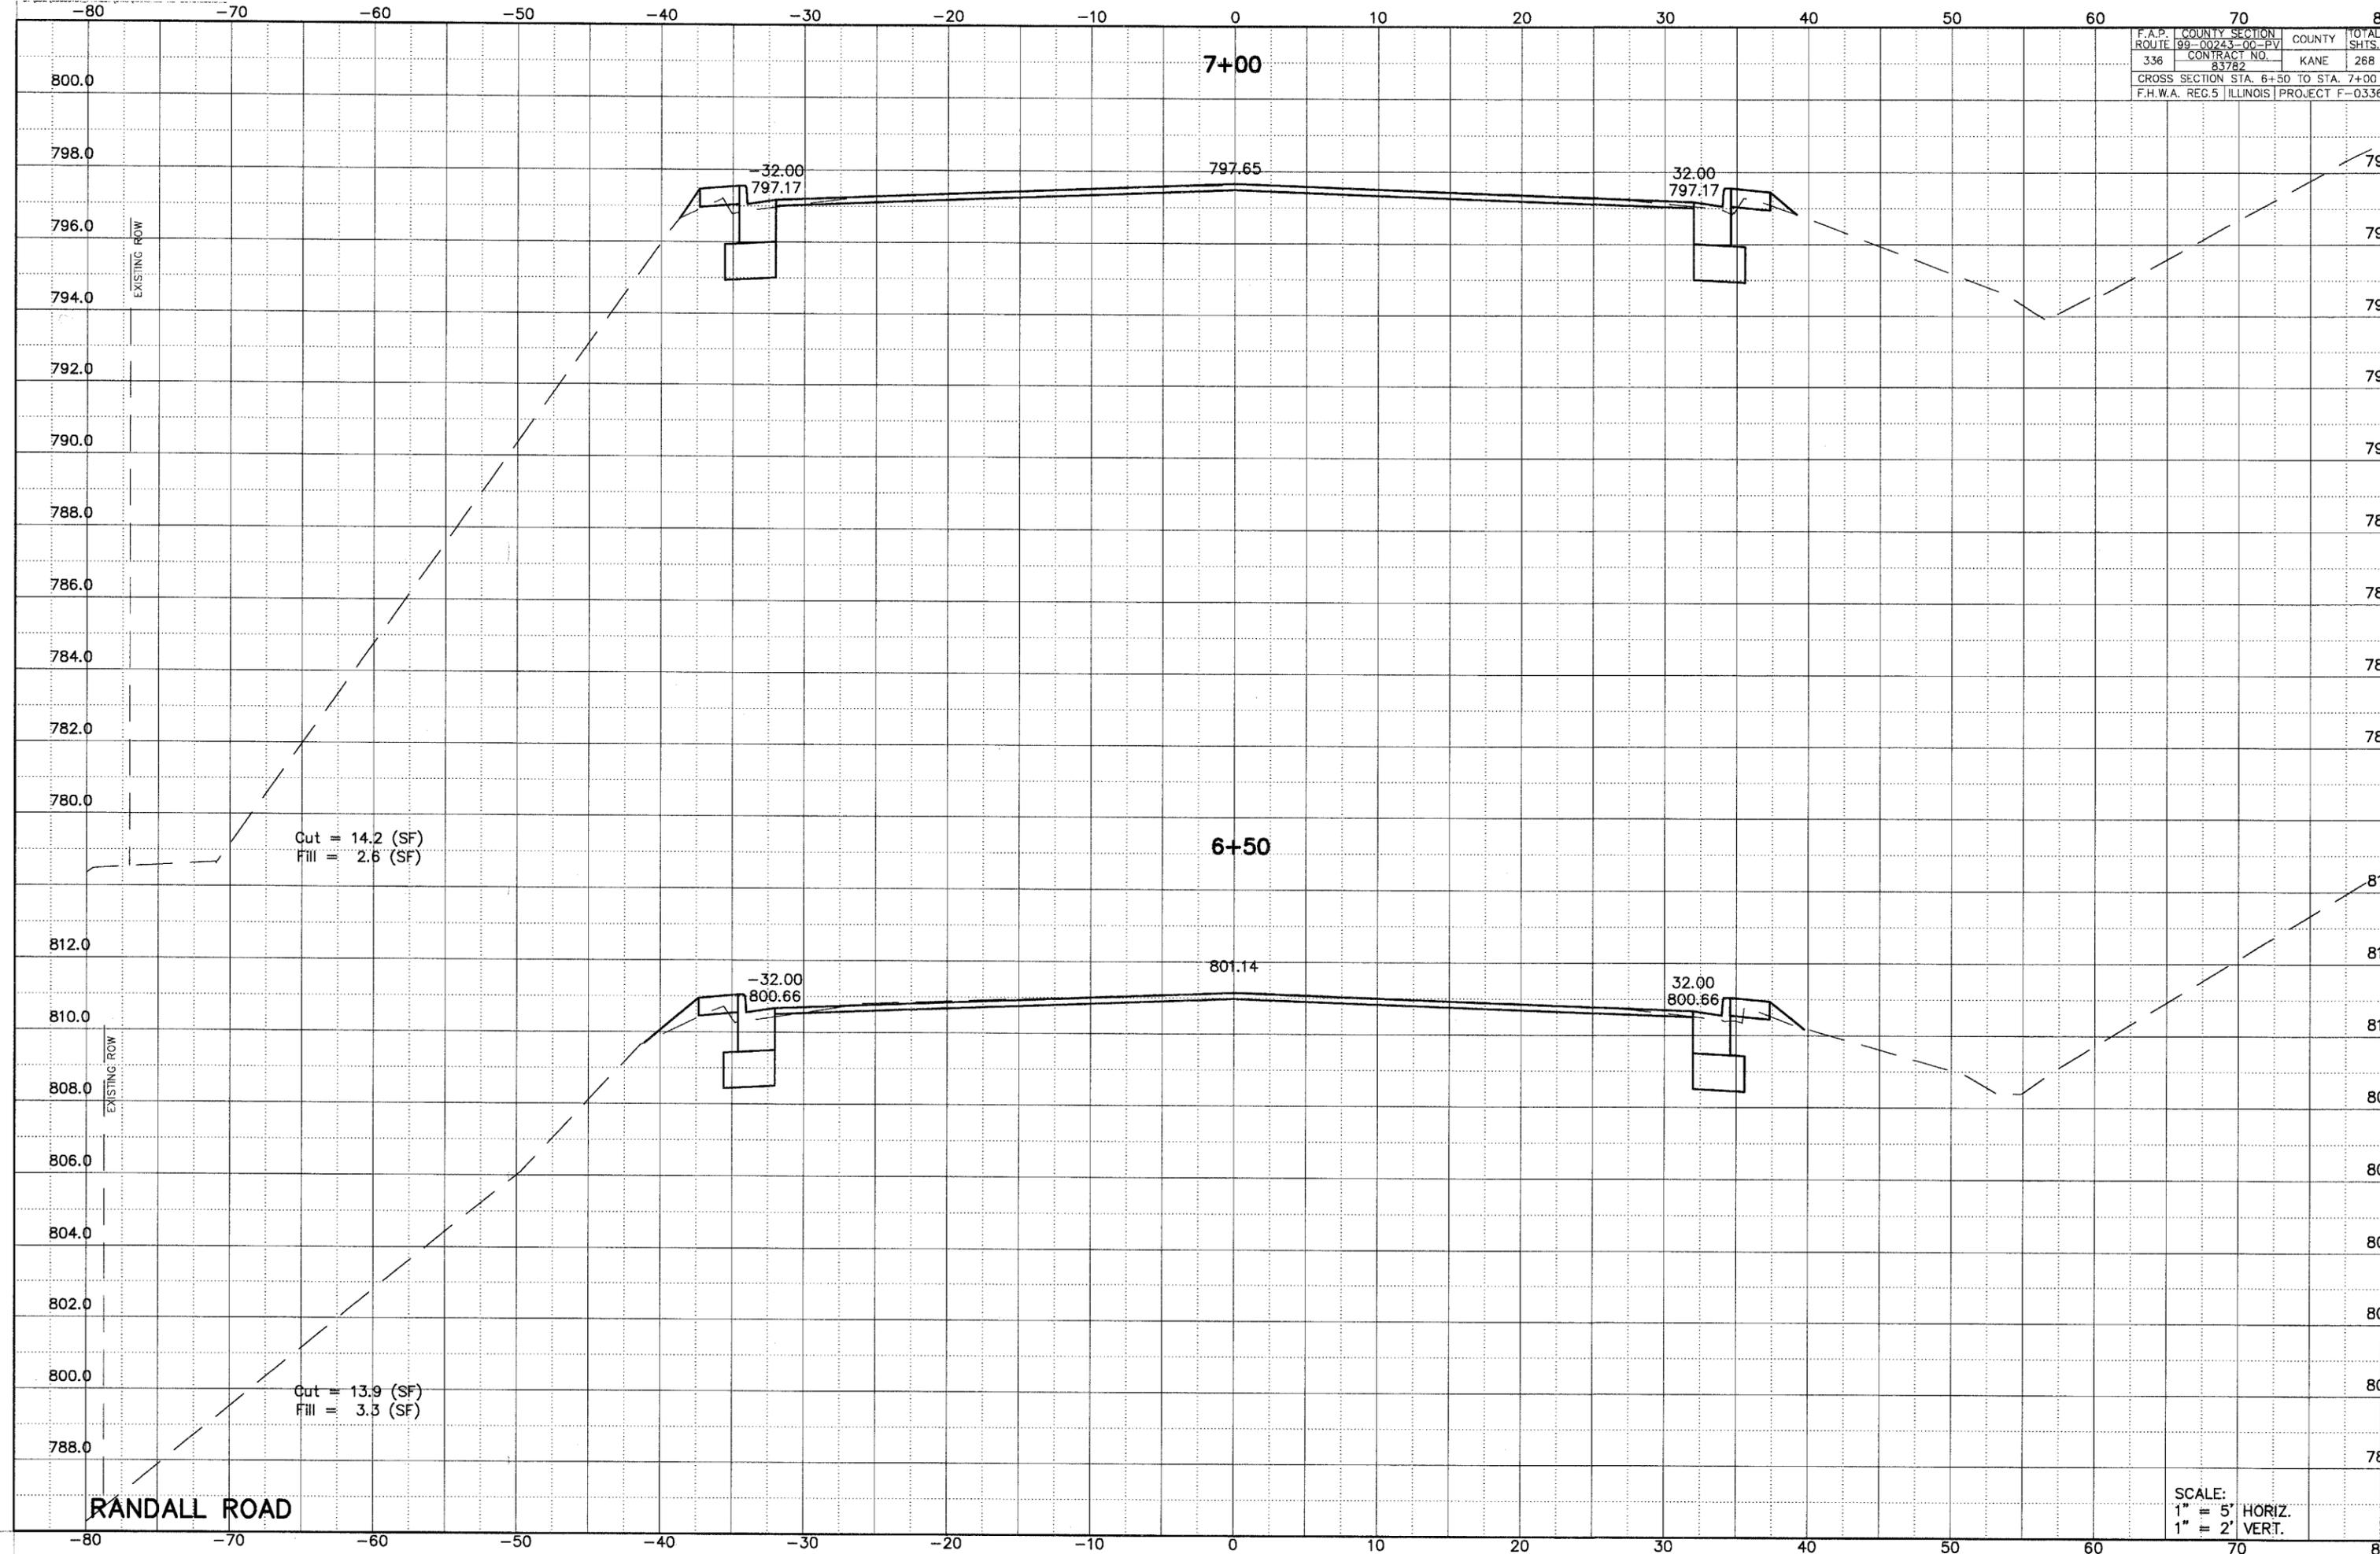

**RANDALL ROAD**

SCALE:  
1" = 5' HORIZ.  
1" = 2' VERT.