


F.A.P. ROUTE	COUNTY SECTION	COUNTY	TOTAL SHEETS
336	99-00243-00-PV	KANE	268
	CONTRACT NO.		
	83782		
CROSS SECTION STA. 8+50 TO STA. 9+50			
F.H.W.A. REC.5 ILLINOIS PROJECT F-0336(

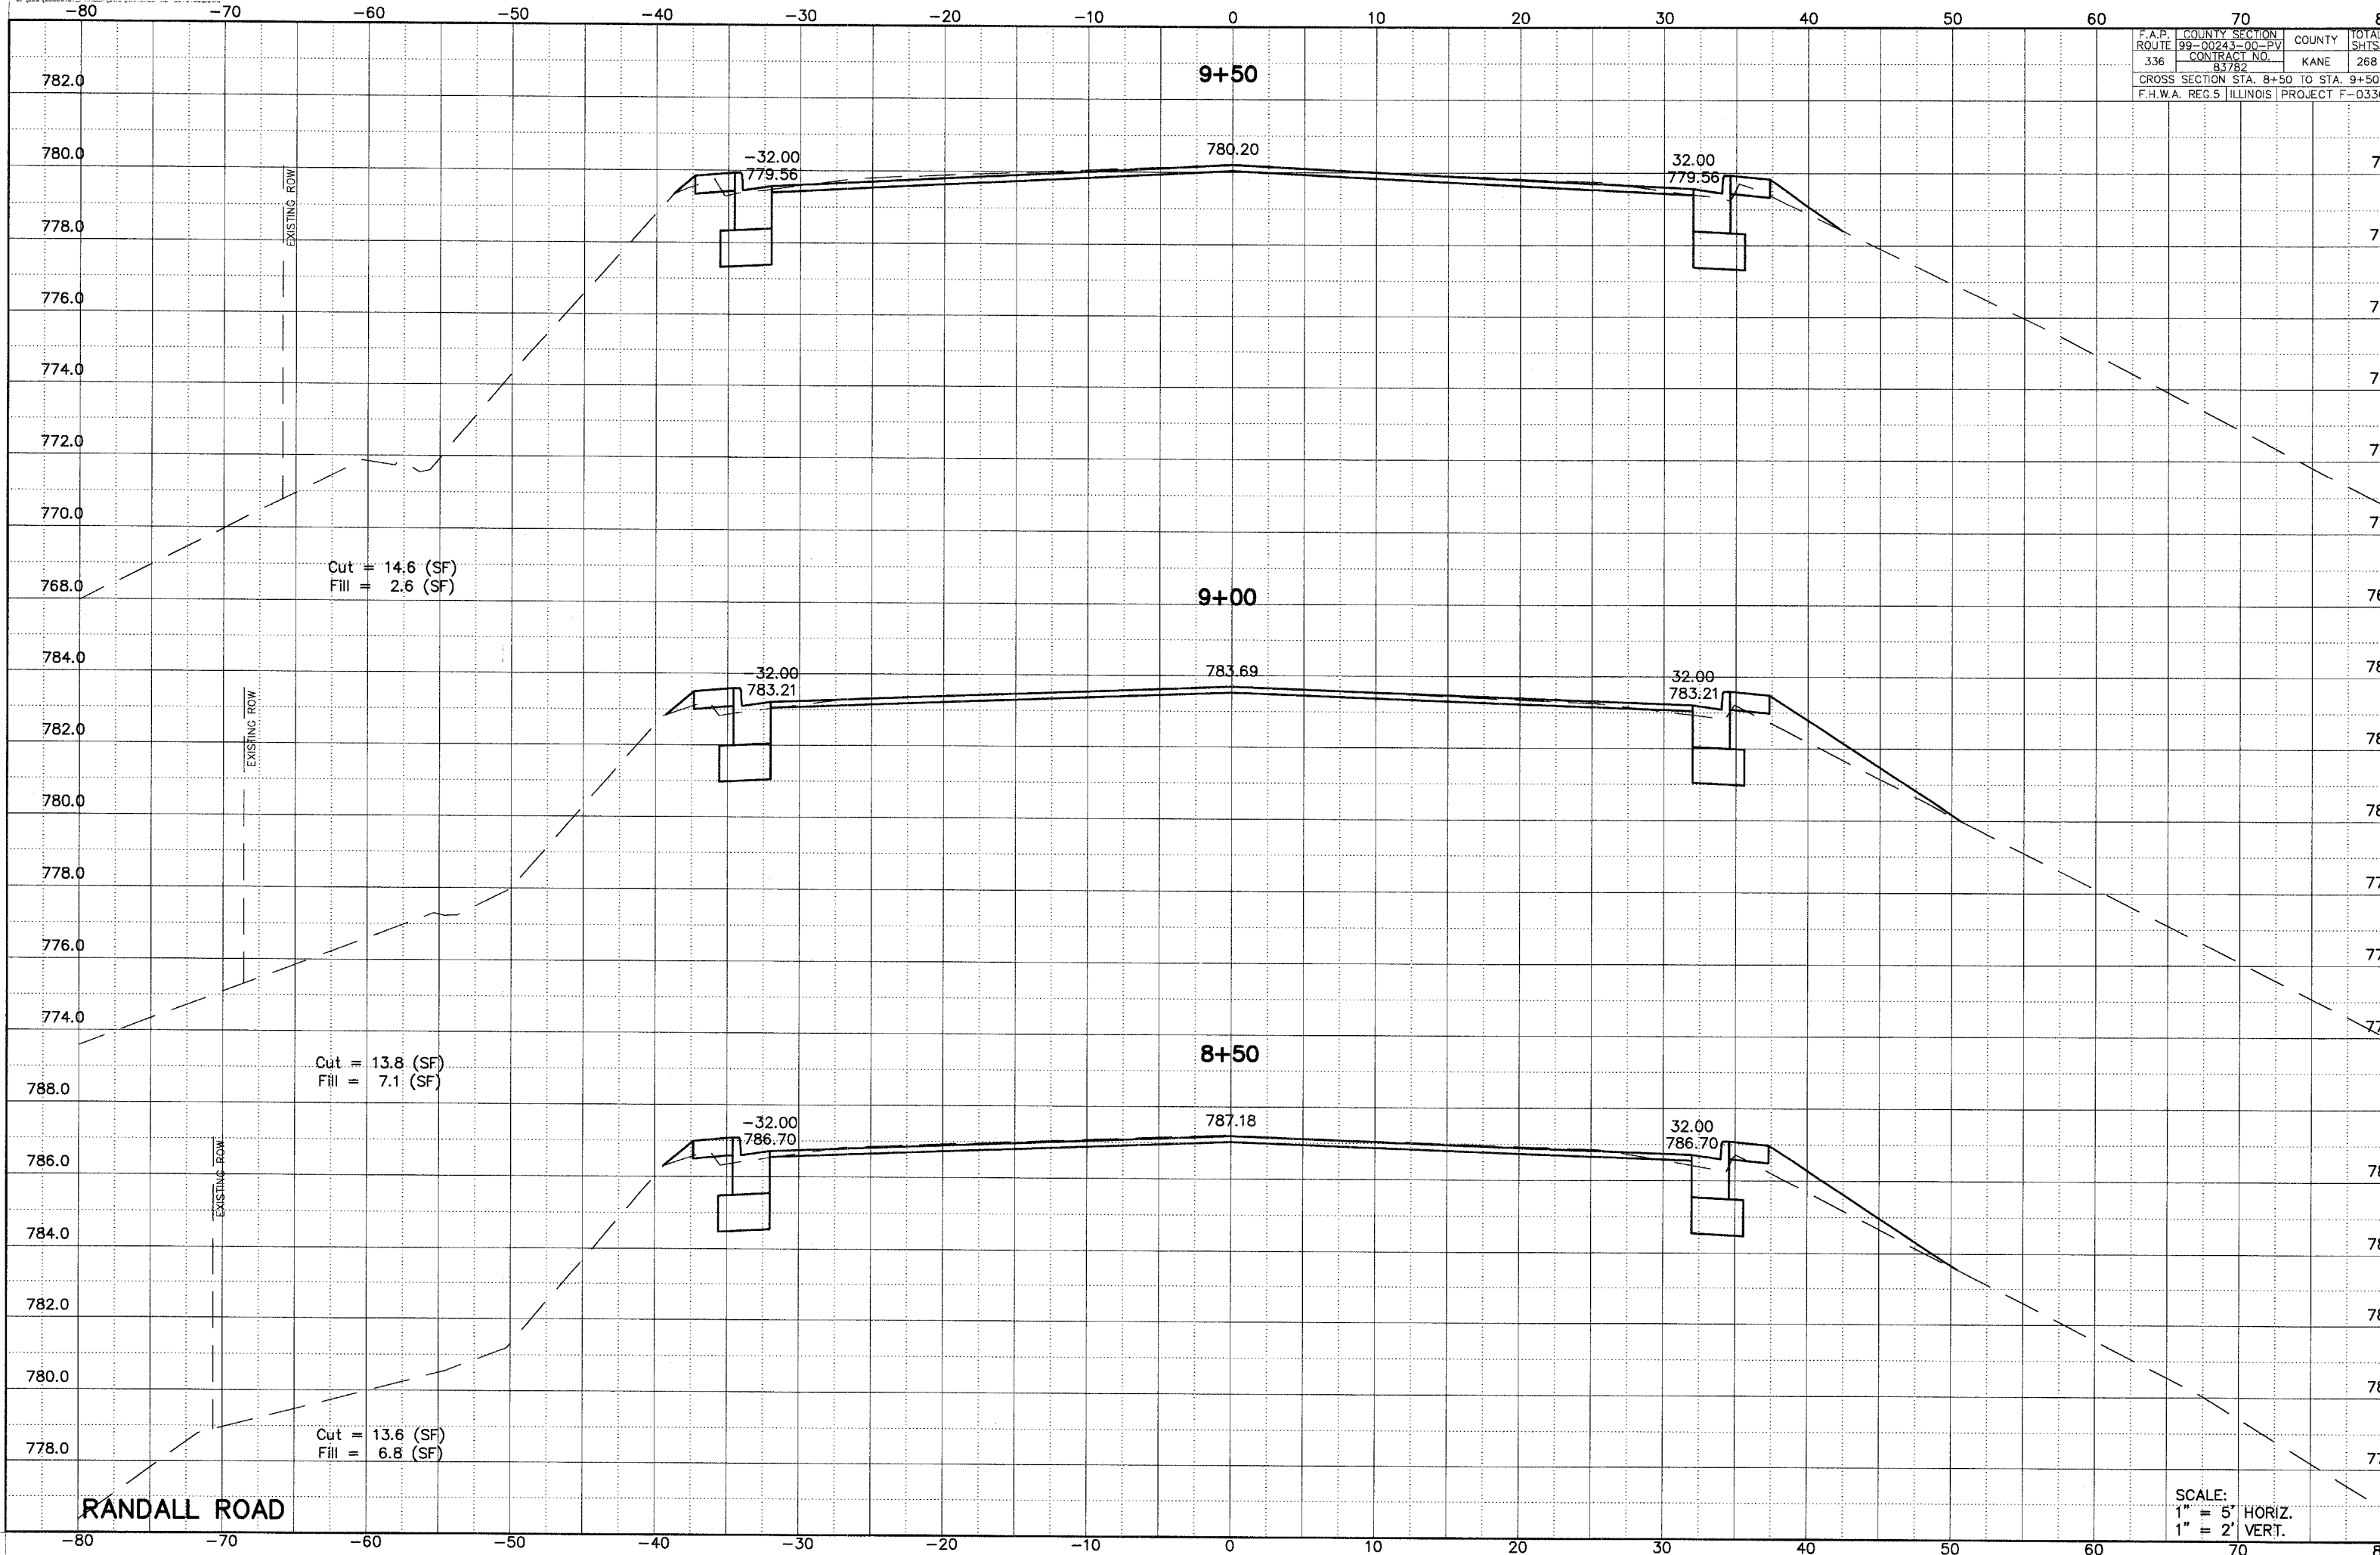

RANDALL ROAD

SCALE:
 1" = 5' HORIZ.
 1" = 2' VERT.