


F.A.P. 1 COUNTY SECTION	ROUTE 99-00243-00-PV	COUNTY	TOTAL SHEETS
336	CONTRACT NO. 83782	KANE	268
CROSS SECTION STA. 14+00 TO STA. 15+00			209
F.H.W.A. REG. 5 ILLINOIS			PROJECT F-0336(008)

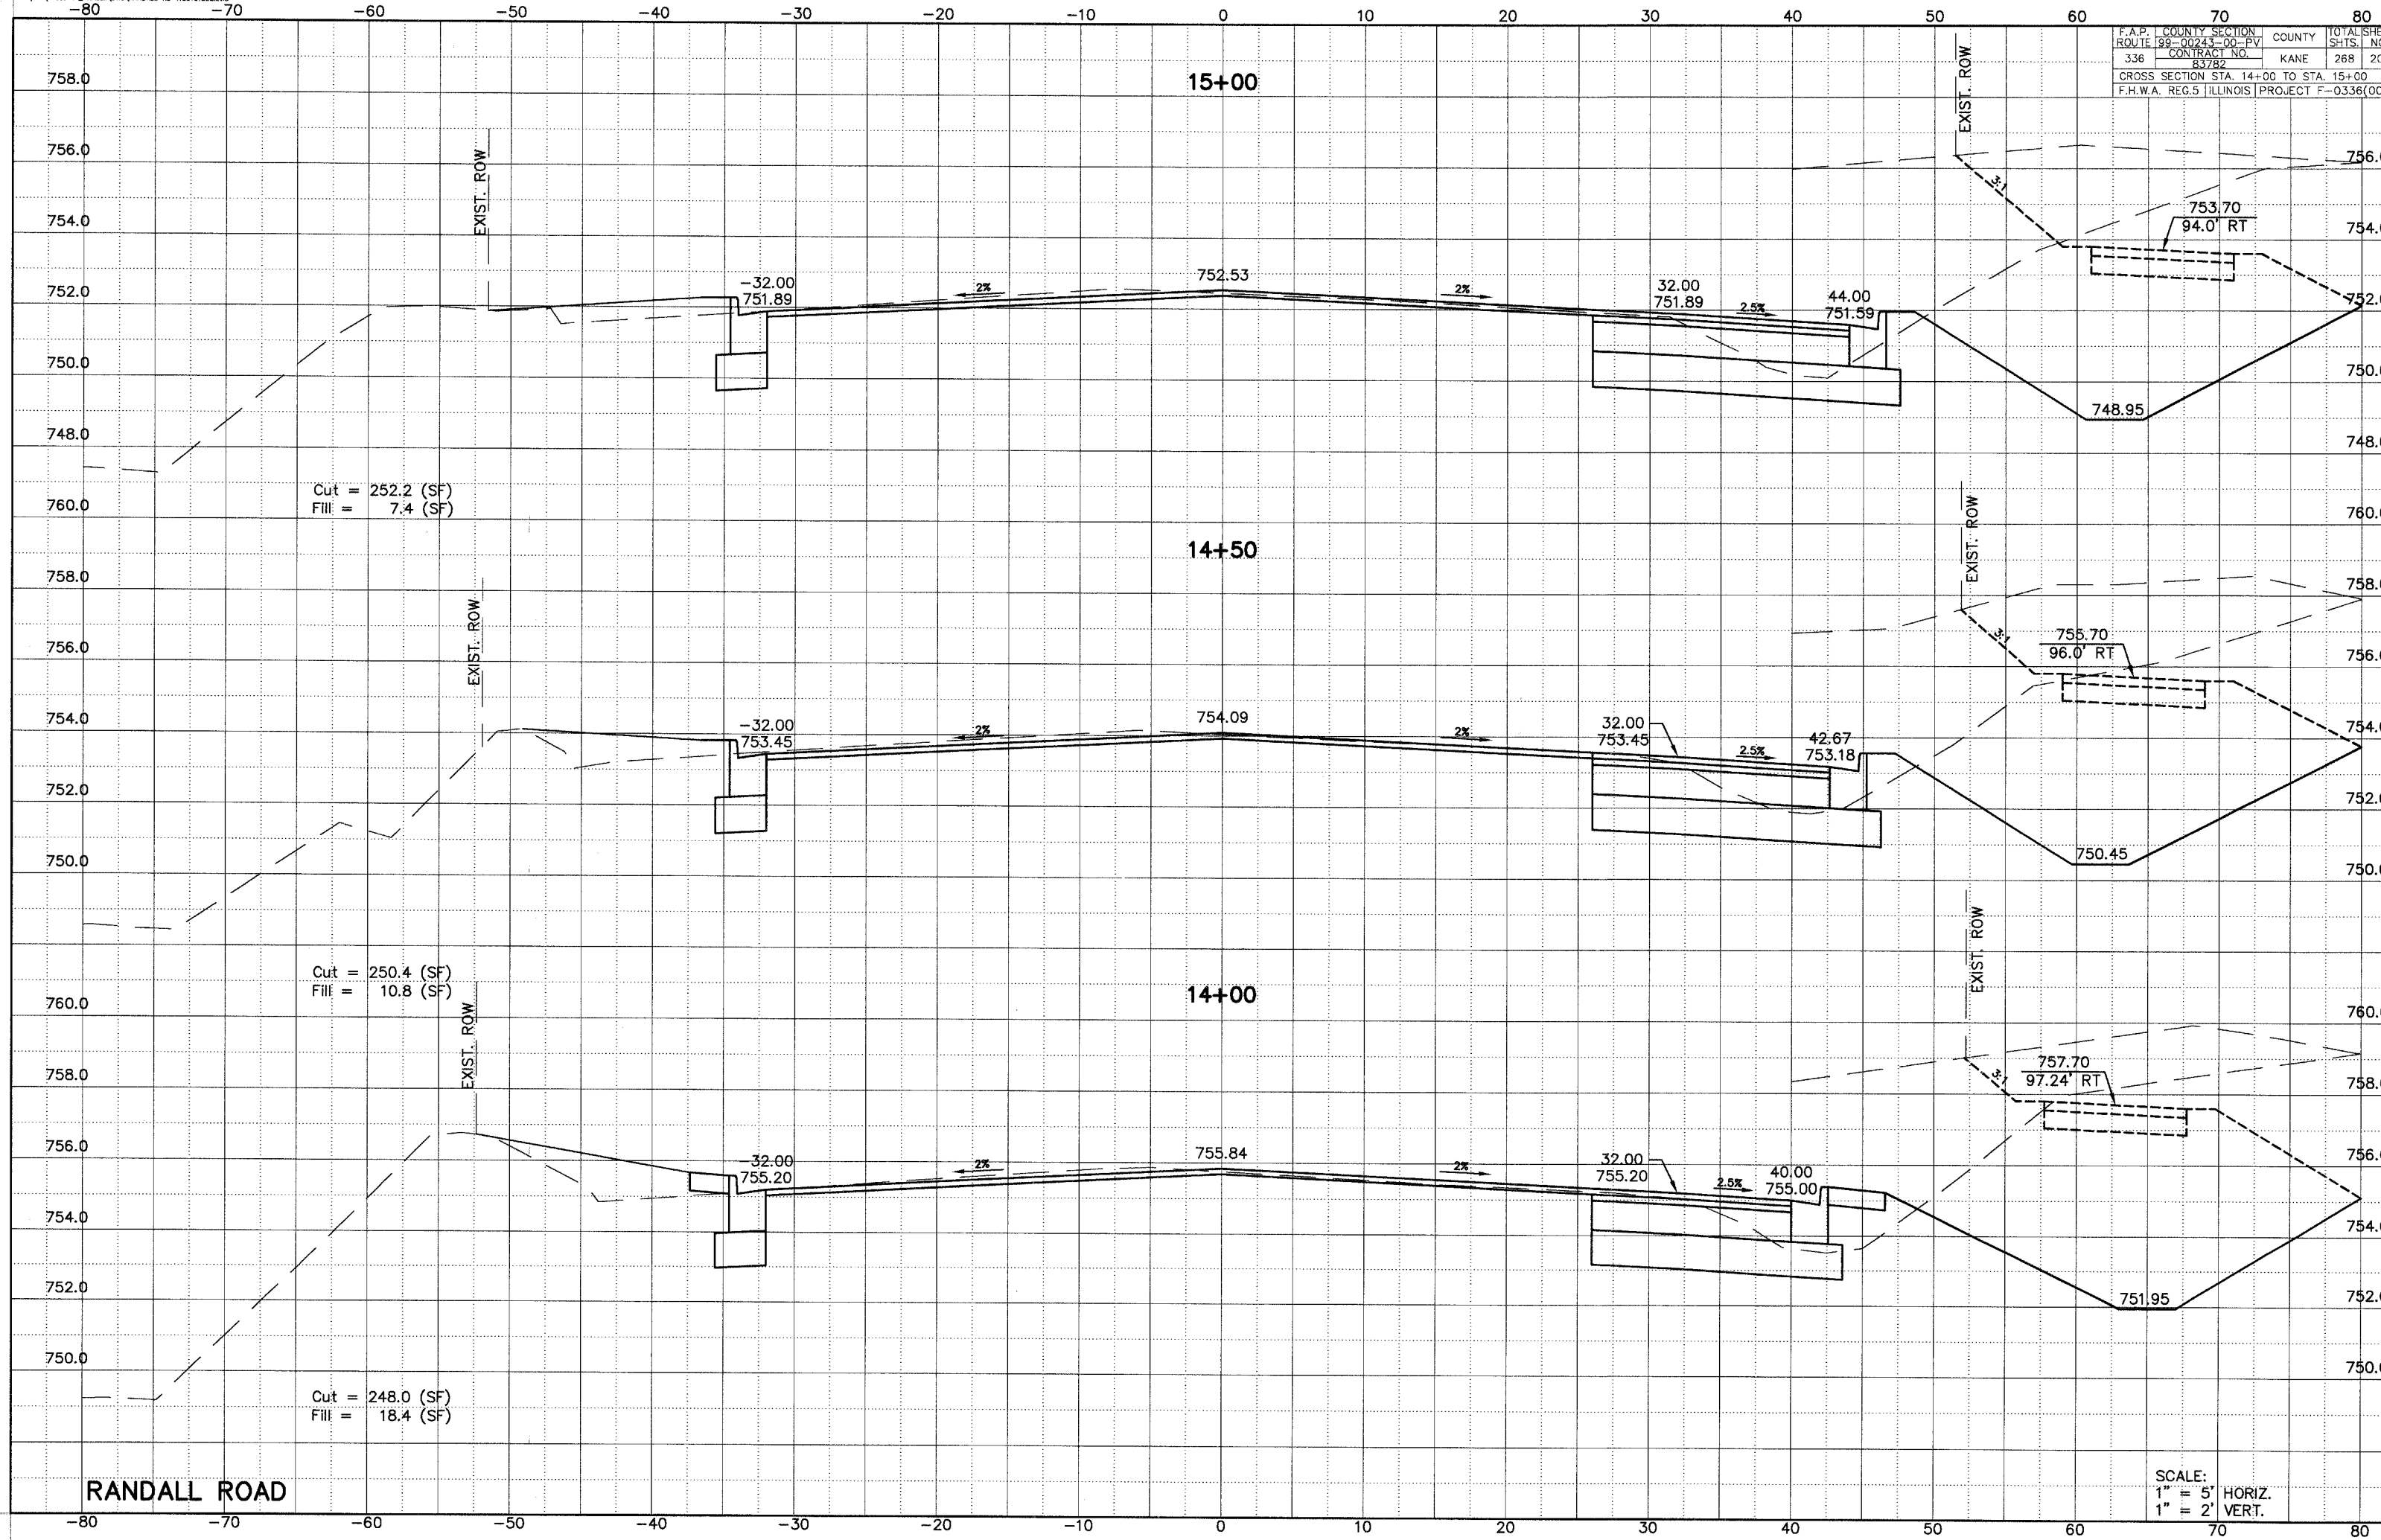

Cut = 252.2 (SF)
Fill = 7.4 (SF)

Cut = 250.4 (SF)
Fill = 10.8 (SF)

Cut = 248.0 (SF)
Fill = 18.4 (SF)

RANDALL ROAD

SCALE:
1" = 5' HORIZ.
1" = 2' VERT.