


F.A.P.	COUNTY	SECTION	TOTAL SHEET
ROUTE 99-00243-00-PV	KANE		SHTS. NO.
336		83782	268 210
CROSS SECTION STA. 15+50 TO STA. 16+50			
F.H.W.A. REG.5 ILLINOIS PROJECT F-0336(008)			

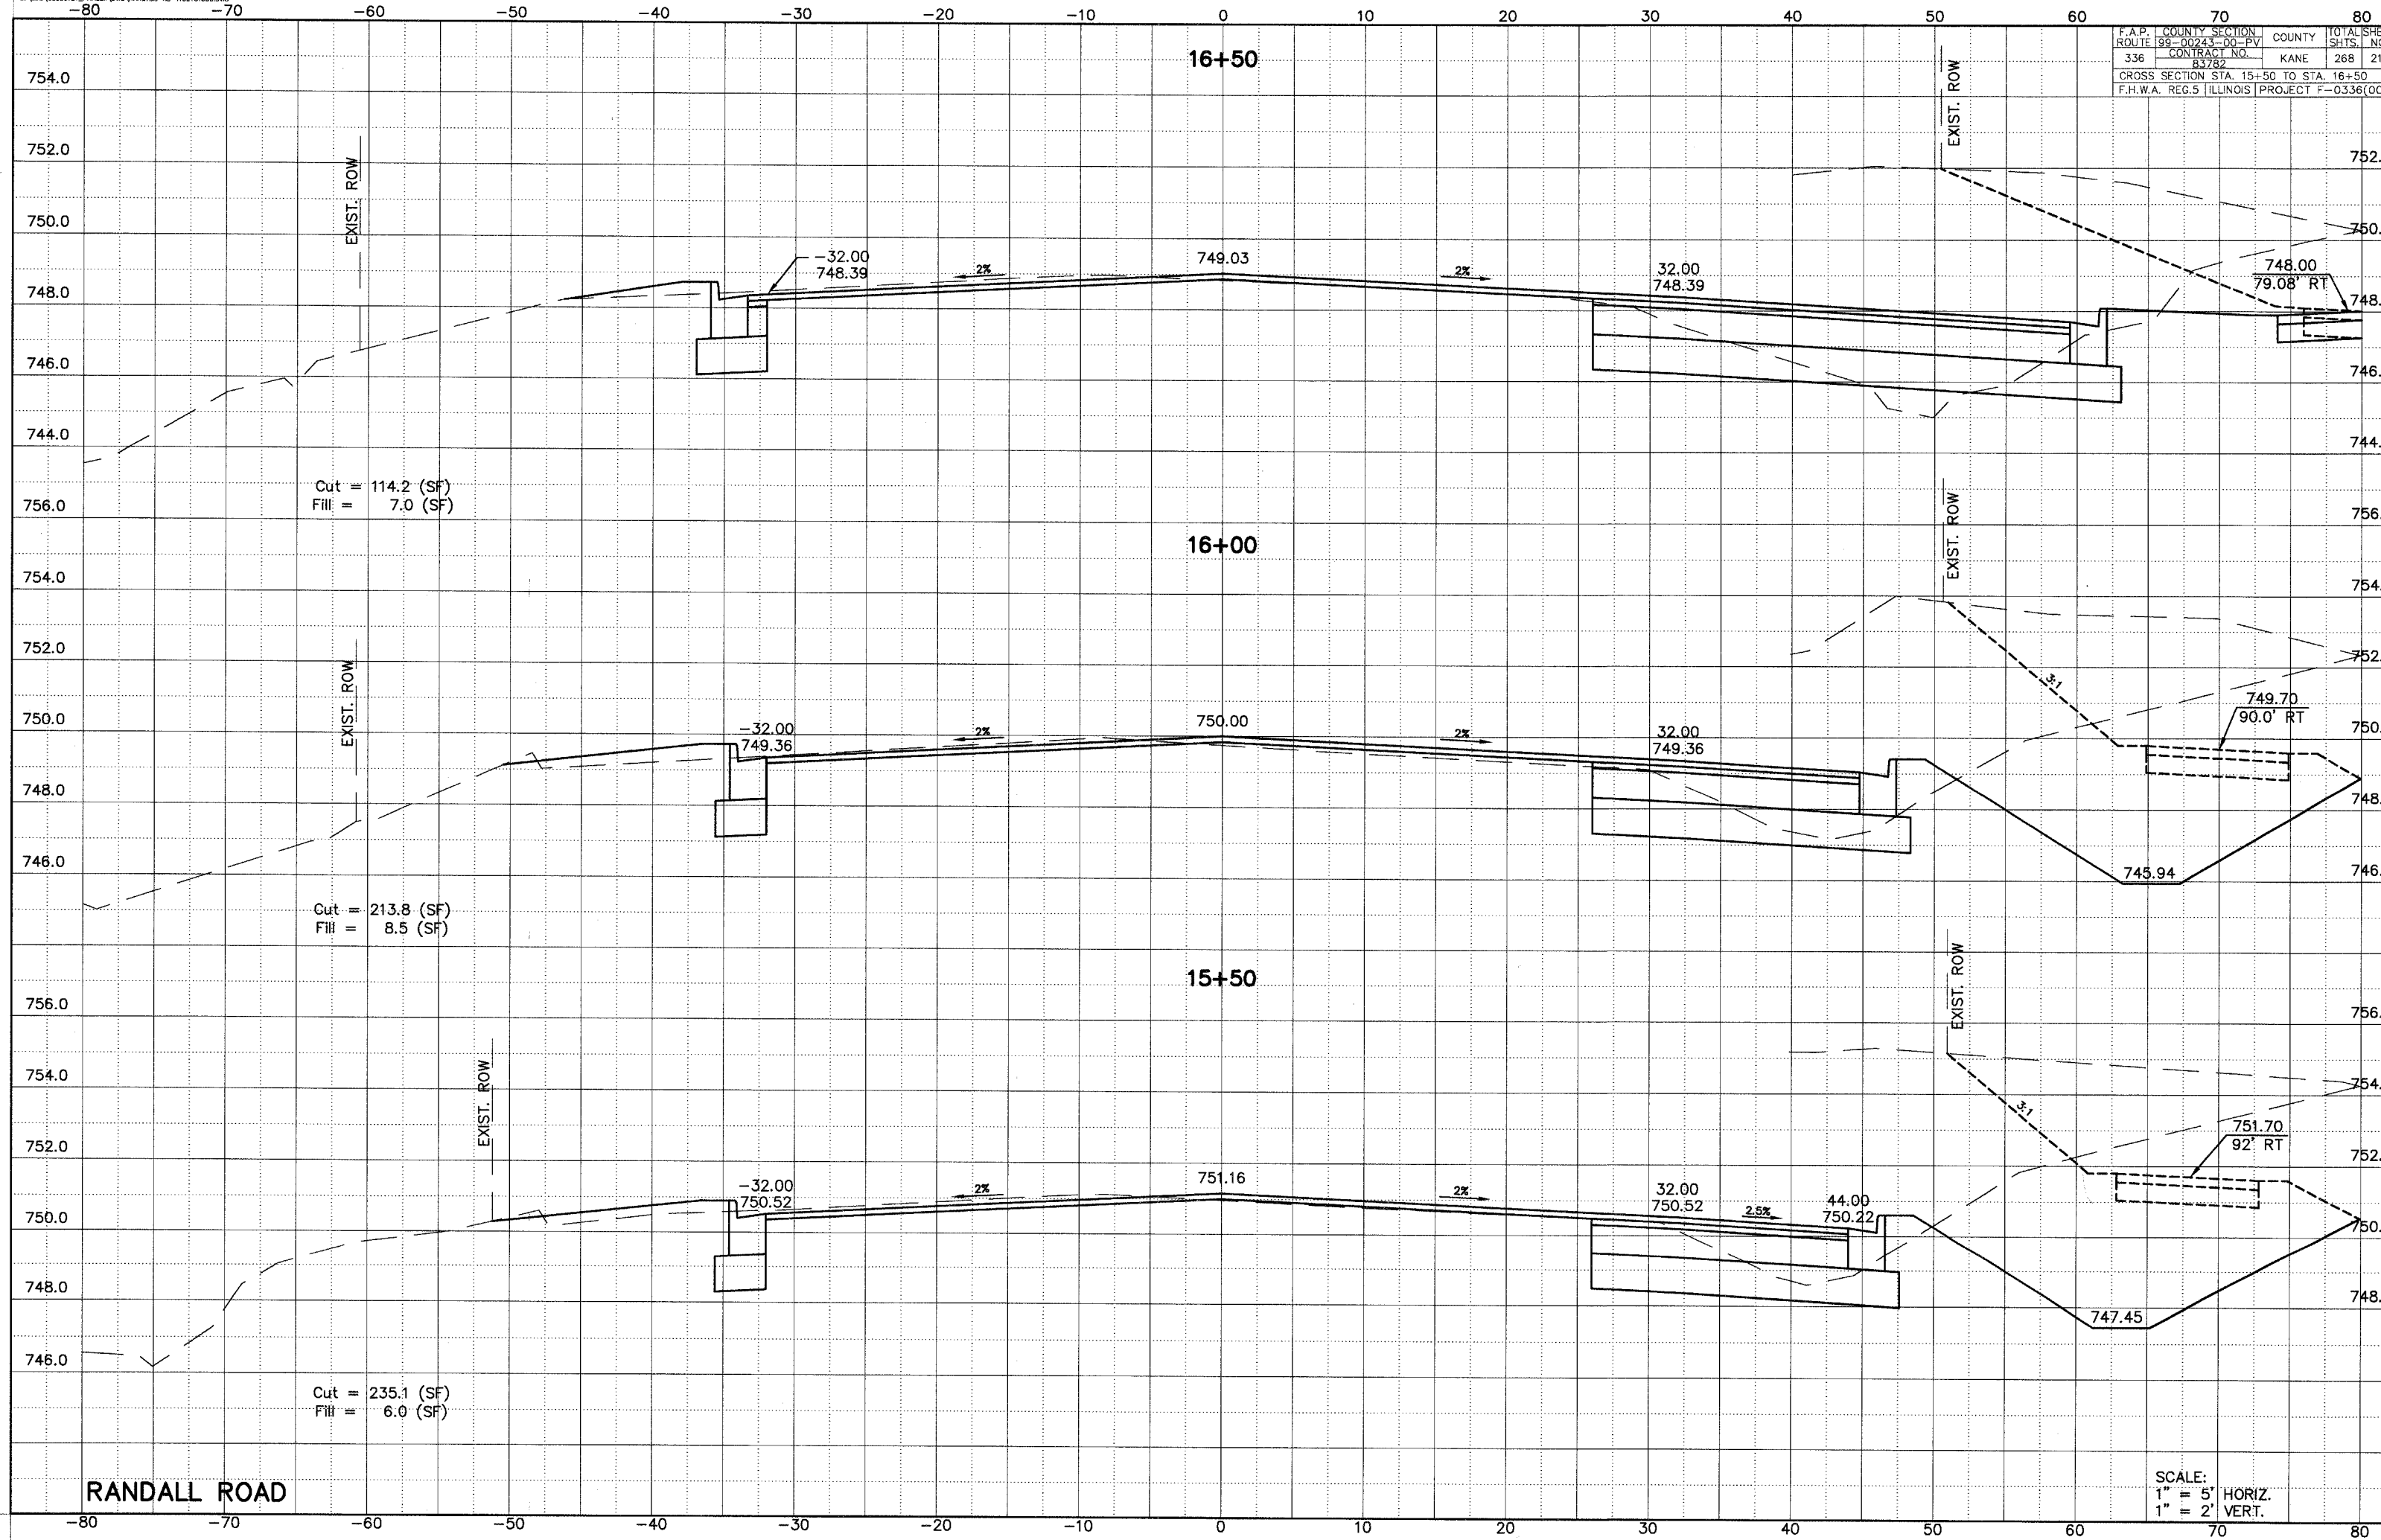

RANDALL ROAD

SCALE:
 1" = 5' HORIZ.
 1" = 2' VERT.