


F.A.P. COUNTY SECTION	TOTAL SHEETS
ROUTE 99-00243-00-PV	268
CONTRACT NO. 83782	23
CROSS SECTION STA. 45+50 TO STA. 47+00	
F.H.W.A. REG. 5 ILLINOIS PROJECT F-0336(00)	

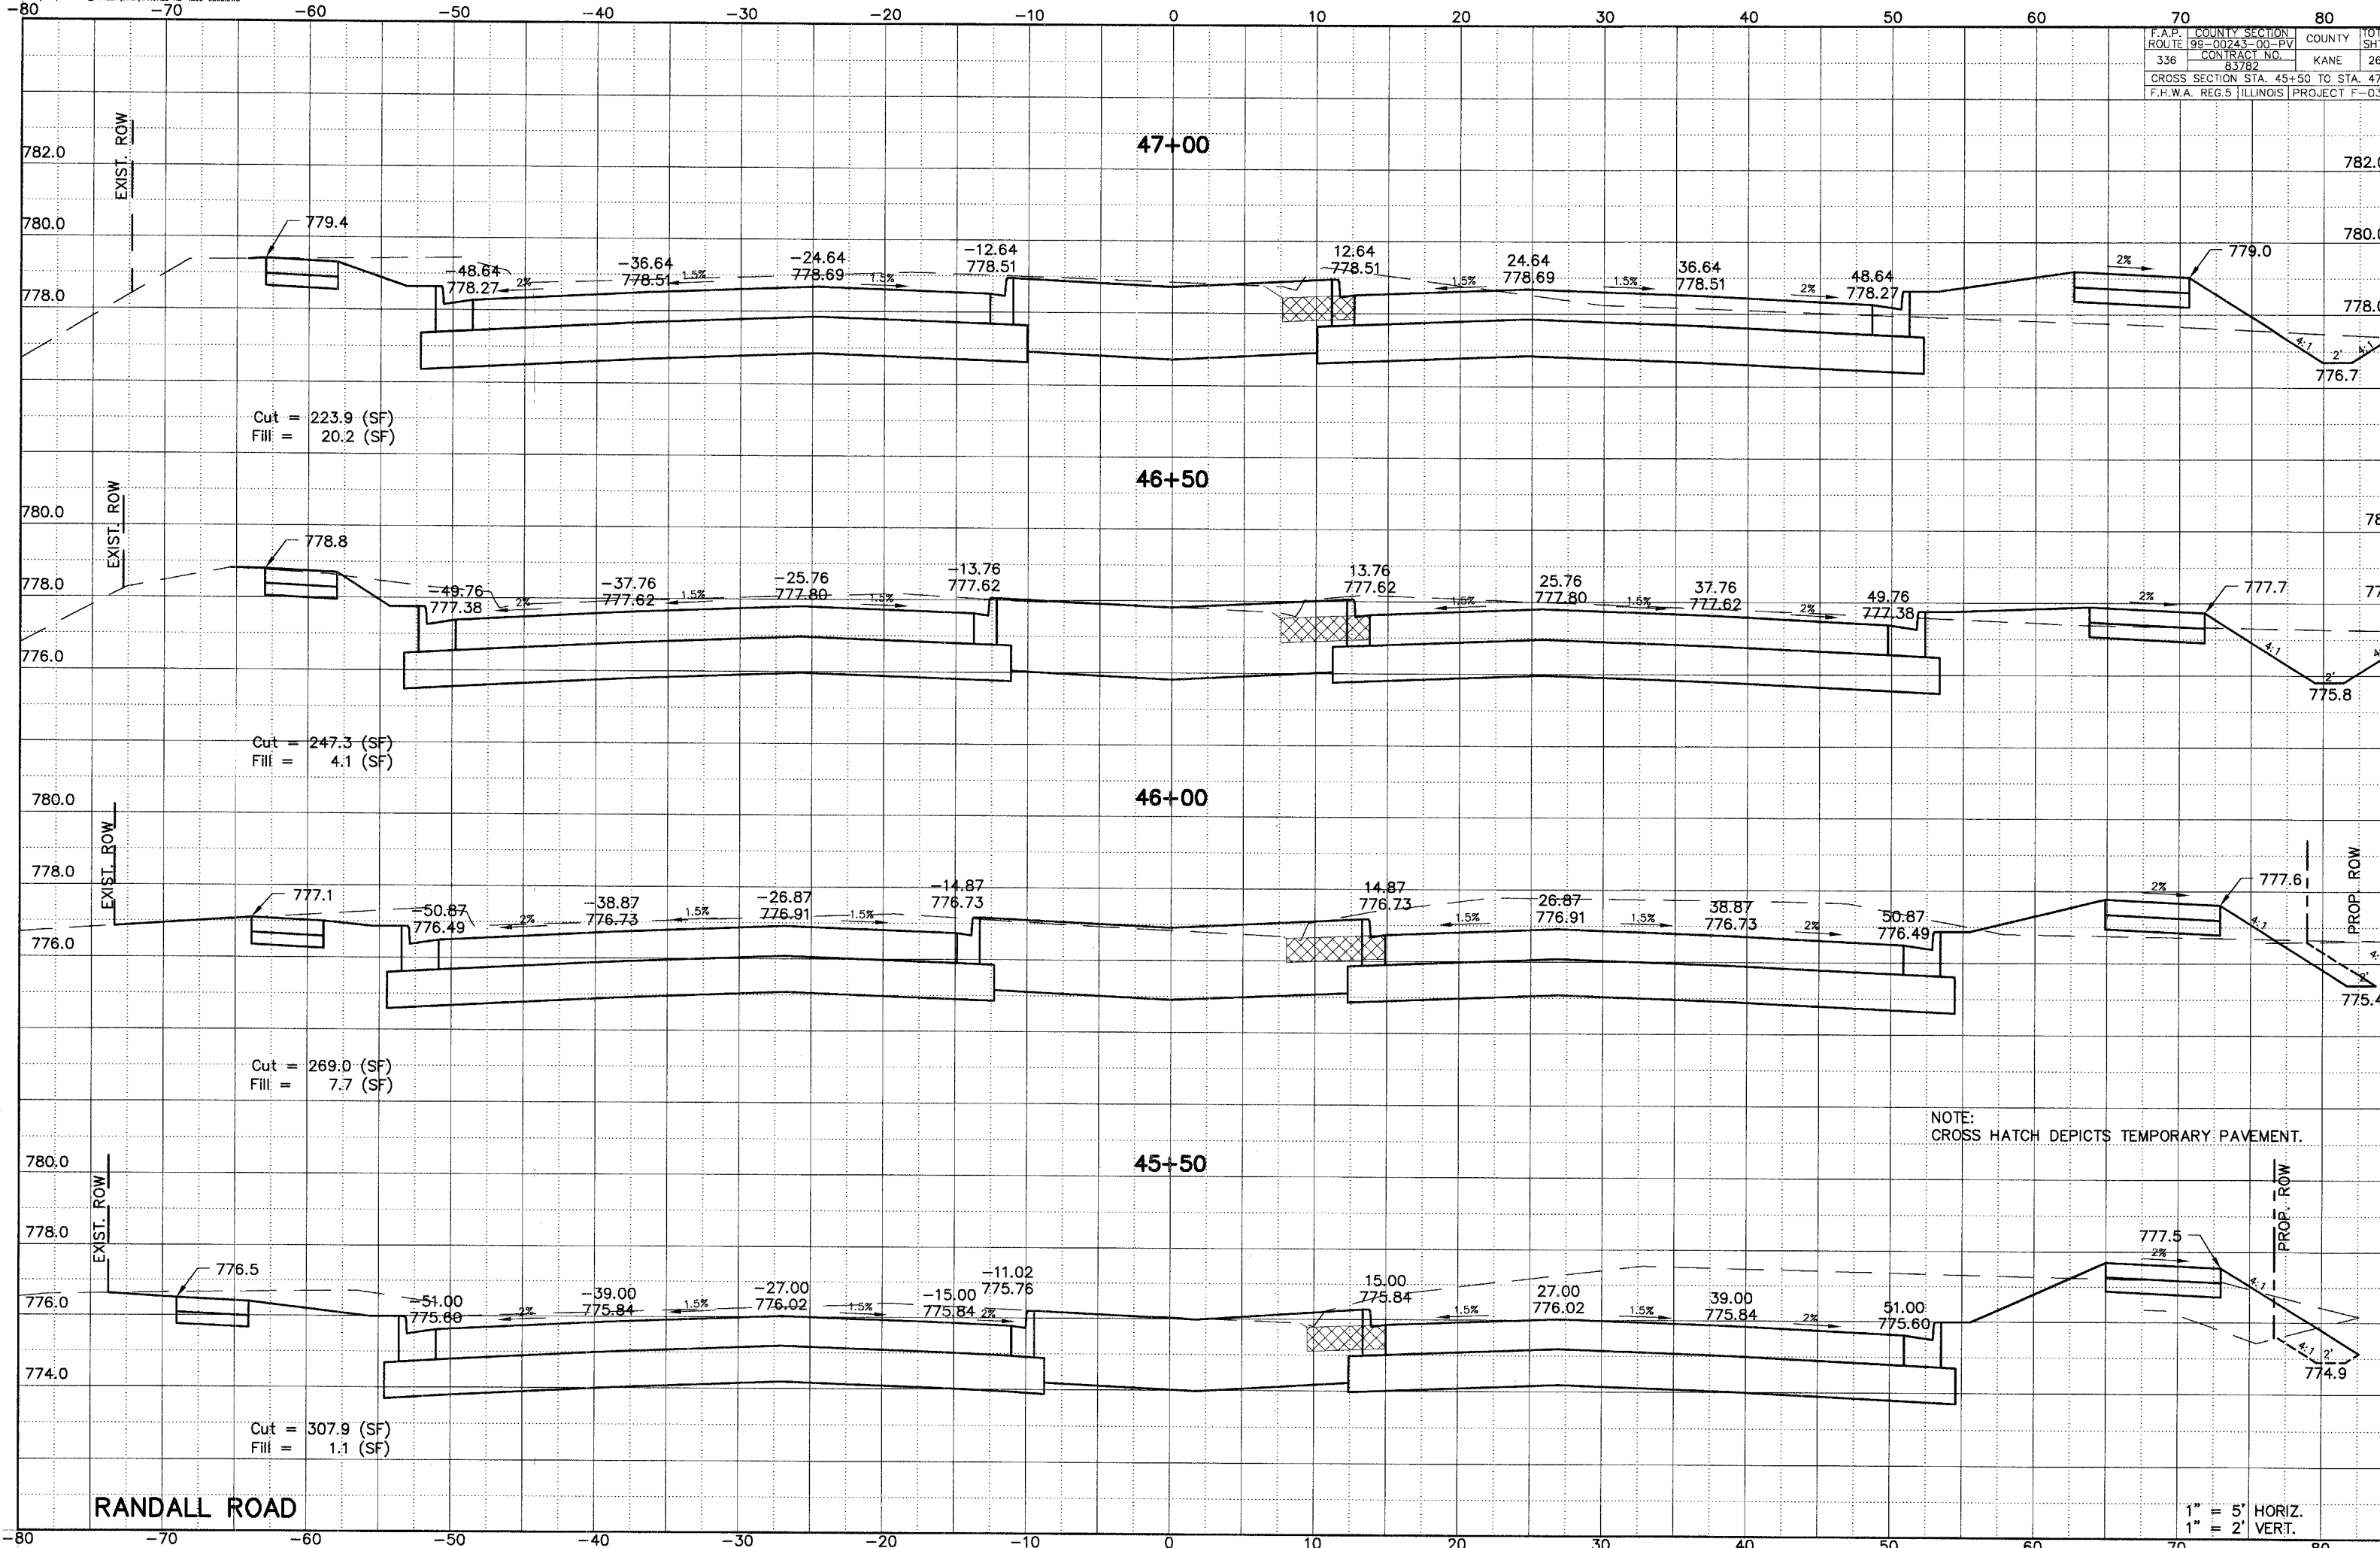

Cut = 223.9 (SF)
Fill = 20.2 (SF)

Cut = 247.3 (SF)
Fill = 4.1 (SF)

Cut = 269.0 (SF)
Fill = 7.7 (SF)

Cut = 307.9 (SF)
Fill = 1.1 (SF)

NOTE:
CROSS HATCH DEPICTS TEMPORARY PAVEMENT.

RANDALL ROAD

1" = 5' HORIZ.
1" = 2' VERT.