


F.A.P. COUNTY SECTION	TOTAL SHEETS
ROUTE 99-00243-00-BV	268 23
CONTRACT NO. 83782	COUNTY KANE
CROSS SECTION STA. 57+00 TO STA. 58+07.8	PROJECT F-0336(00)

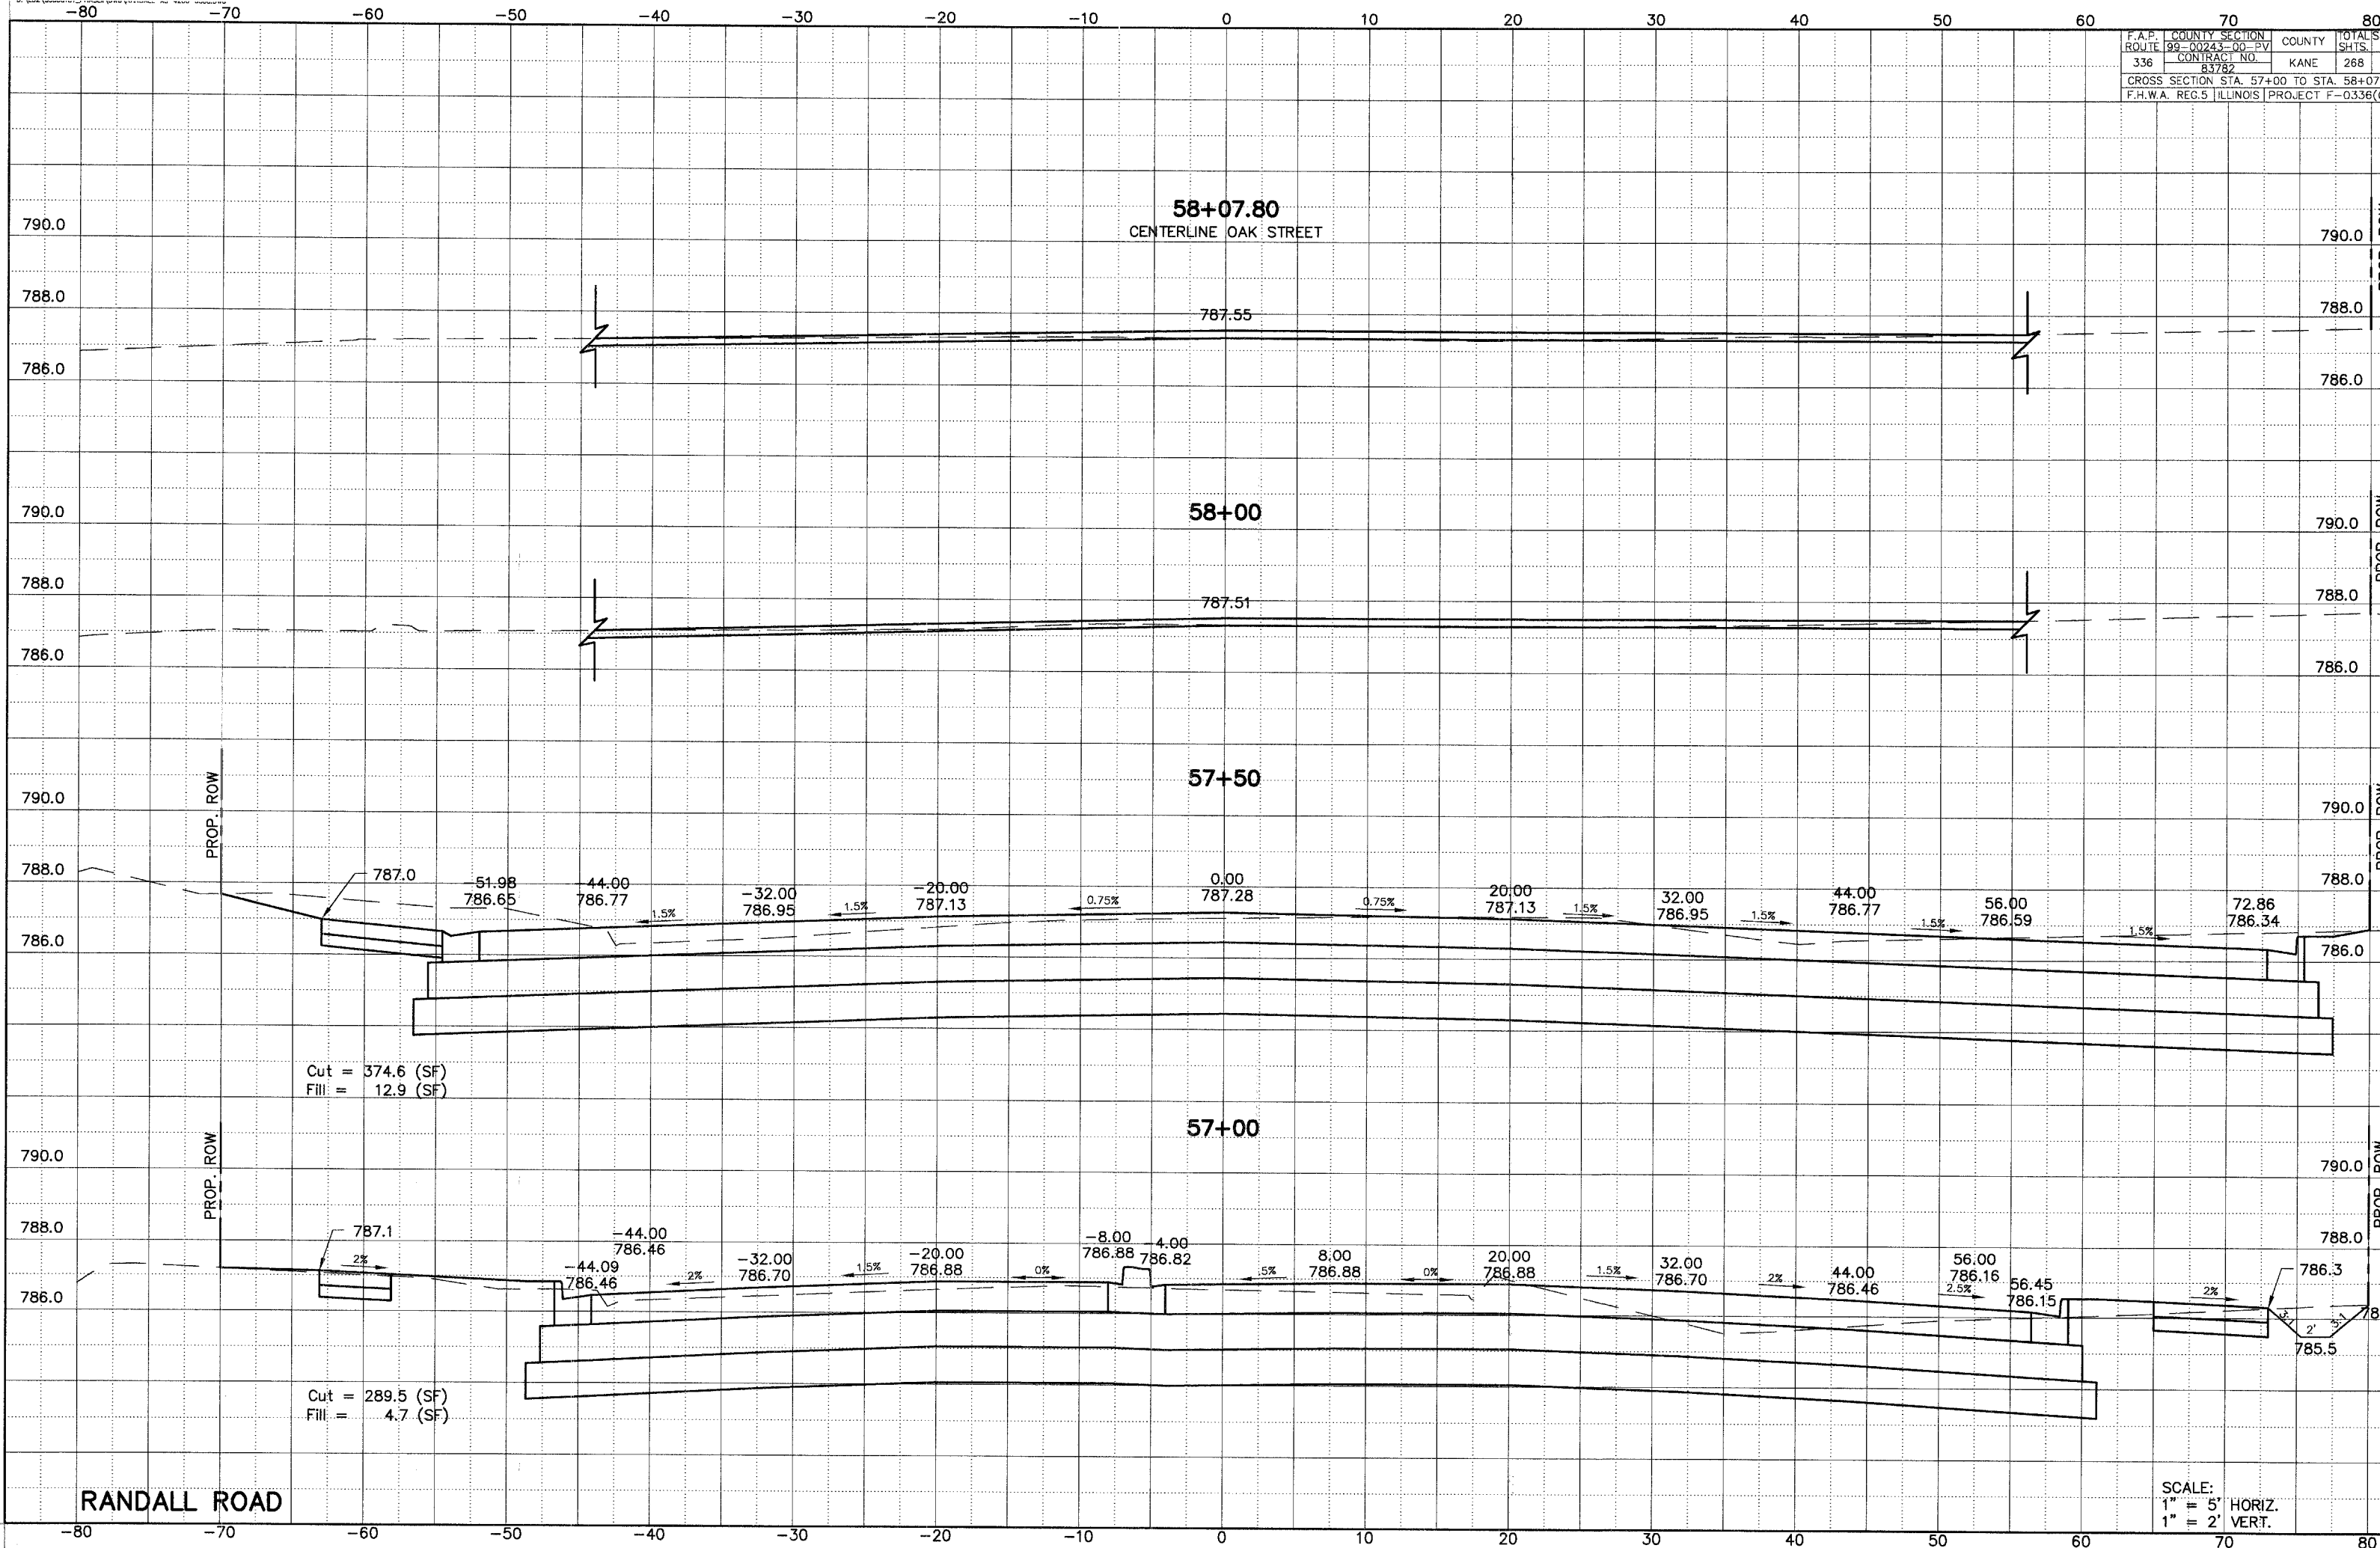

**58+07.80**  
CENTERLINE OAK STREET

**58+00**

**57+50**

**57+00**

Cut = 374.6 (SF)  
Fill = 12.9 (SF)

Cut = 289.5 (SF)  
Fill = 4.7 (SF)

**RANDALL ROAD**

SCALE:  
1" = 5' HORIZ.  
1" = 2' VERT.