


F.A.P. COUNTY SECTION	TOTAL SHEETS
ROUTE 99-00243-00-PV	SHITS, N
336 CONTRACT NO.	KANE 268 2
83782	
CROSS SECTION STA. 333+50 TO STA. 334+50	
F.H.W.A. REG.5 ILLINOIS PROJECT F-033600	

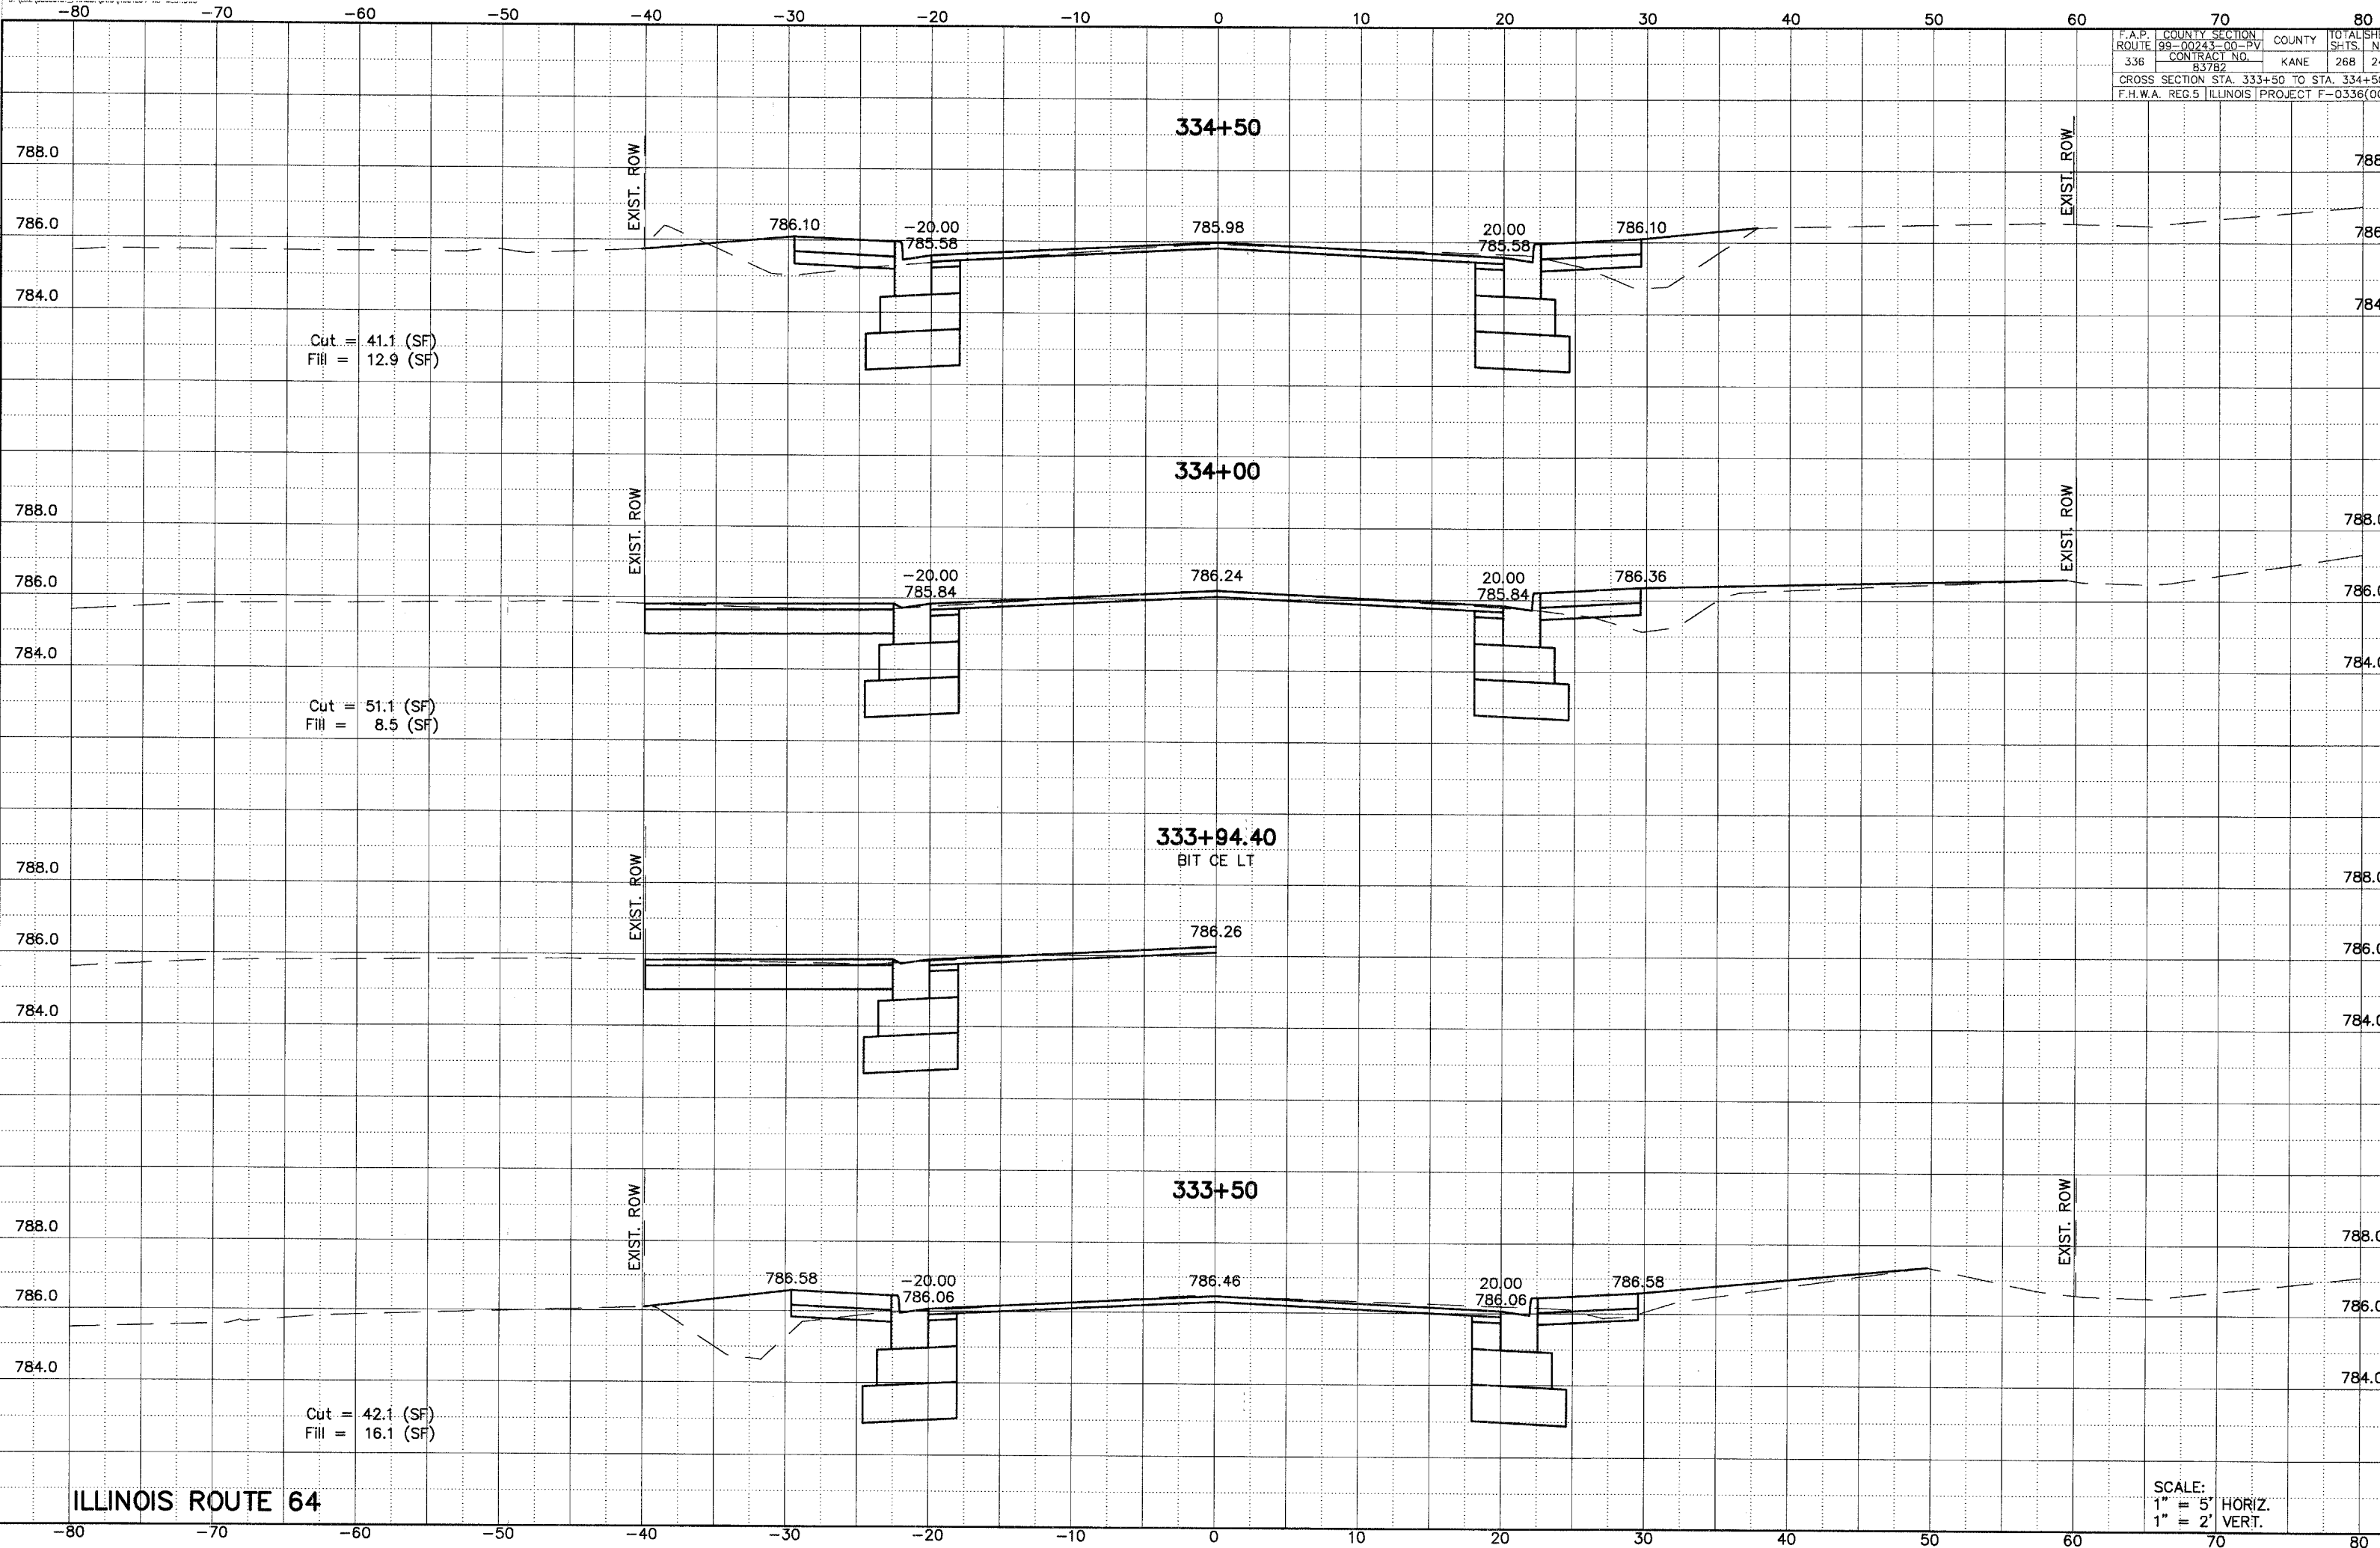

ILLINOIS ROUTE 64

SCALE:
1" = 5' HORIZ.
1" = 2' VERT.