


F.A.P.	COUNTY SECTION	TOTAL SHEETS
ROUTE 99-00243-00-PV	KANE	268
336	CONTRACT NO. 83782	2
CROSS SECTION STA. 336+50 TO STA. 337+50		
F.H.W.A. REG. 5 ILLINOIS PROJECT F-0336(00)		

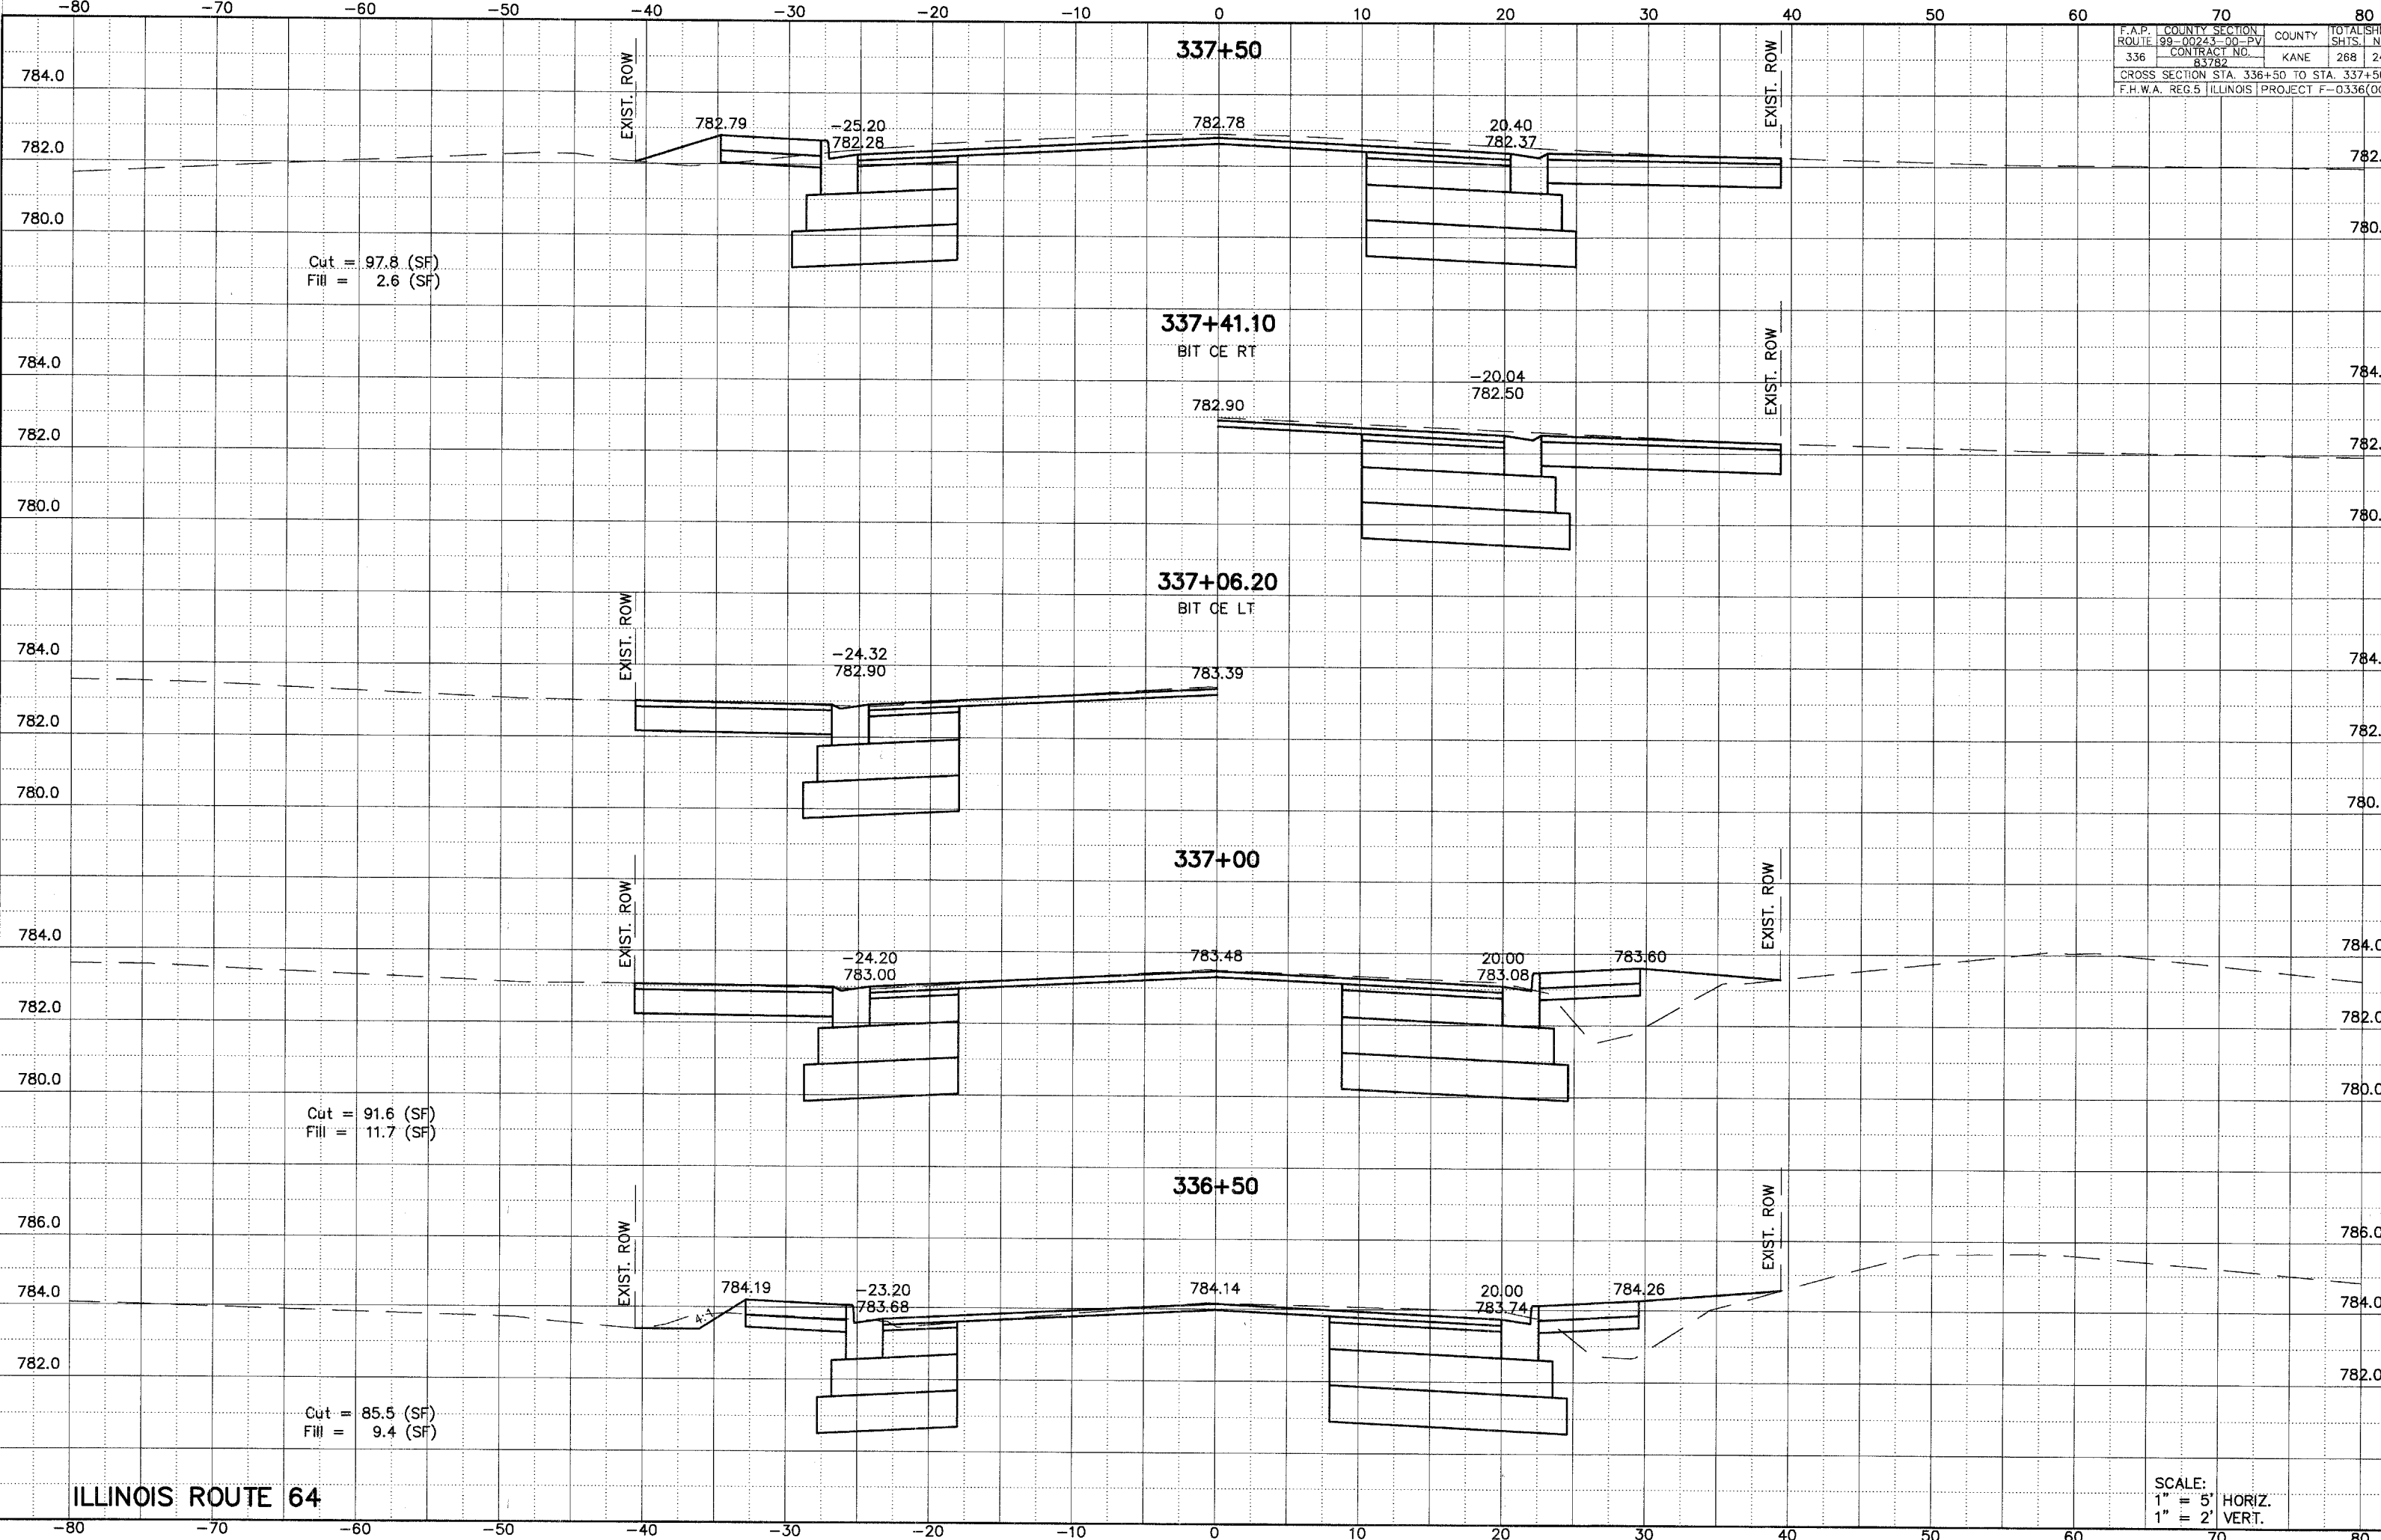

ILLINOIS ROUTE 64

SCALE:
1" = 5' HORIZ.
1" = 2' VERT.