


F.A.P. COUNTY SECTION	ROUTE 99-00243-00-PV	COUNTY	TOTAL SH
336	CONTRACT NO. 83782	KANE	268 2
CROSS SECTION STA. 342+50 TO STA. 343+50		F.H.W.A. REG.5 ILLINOIS PROJECT F-033600	

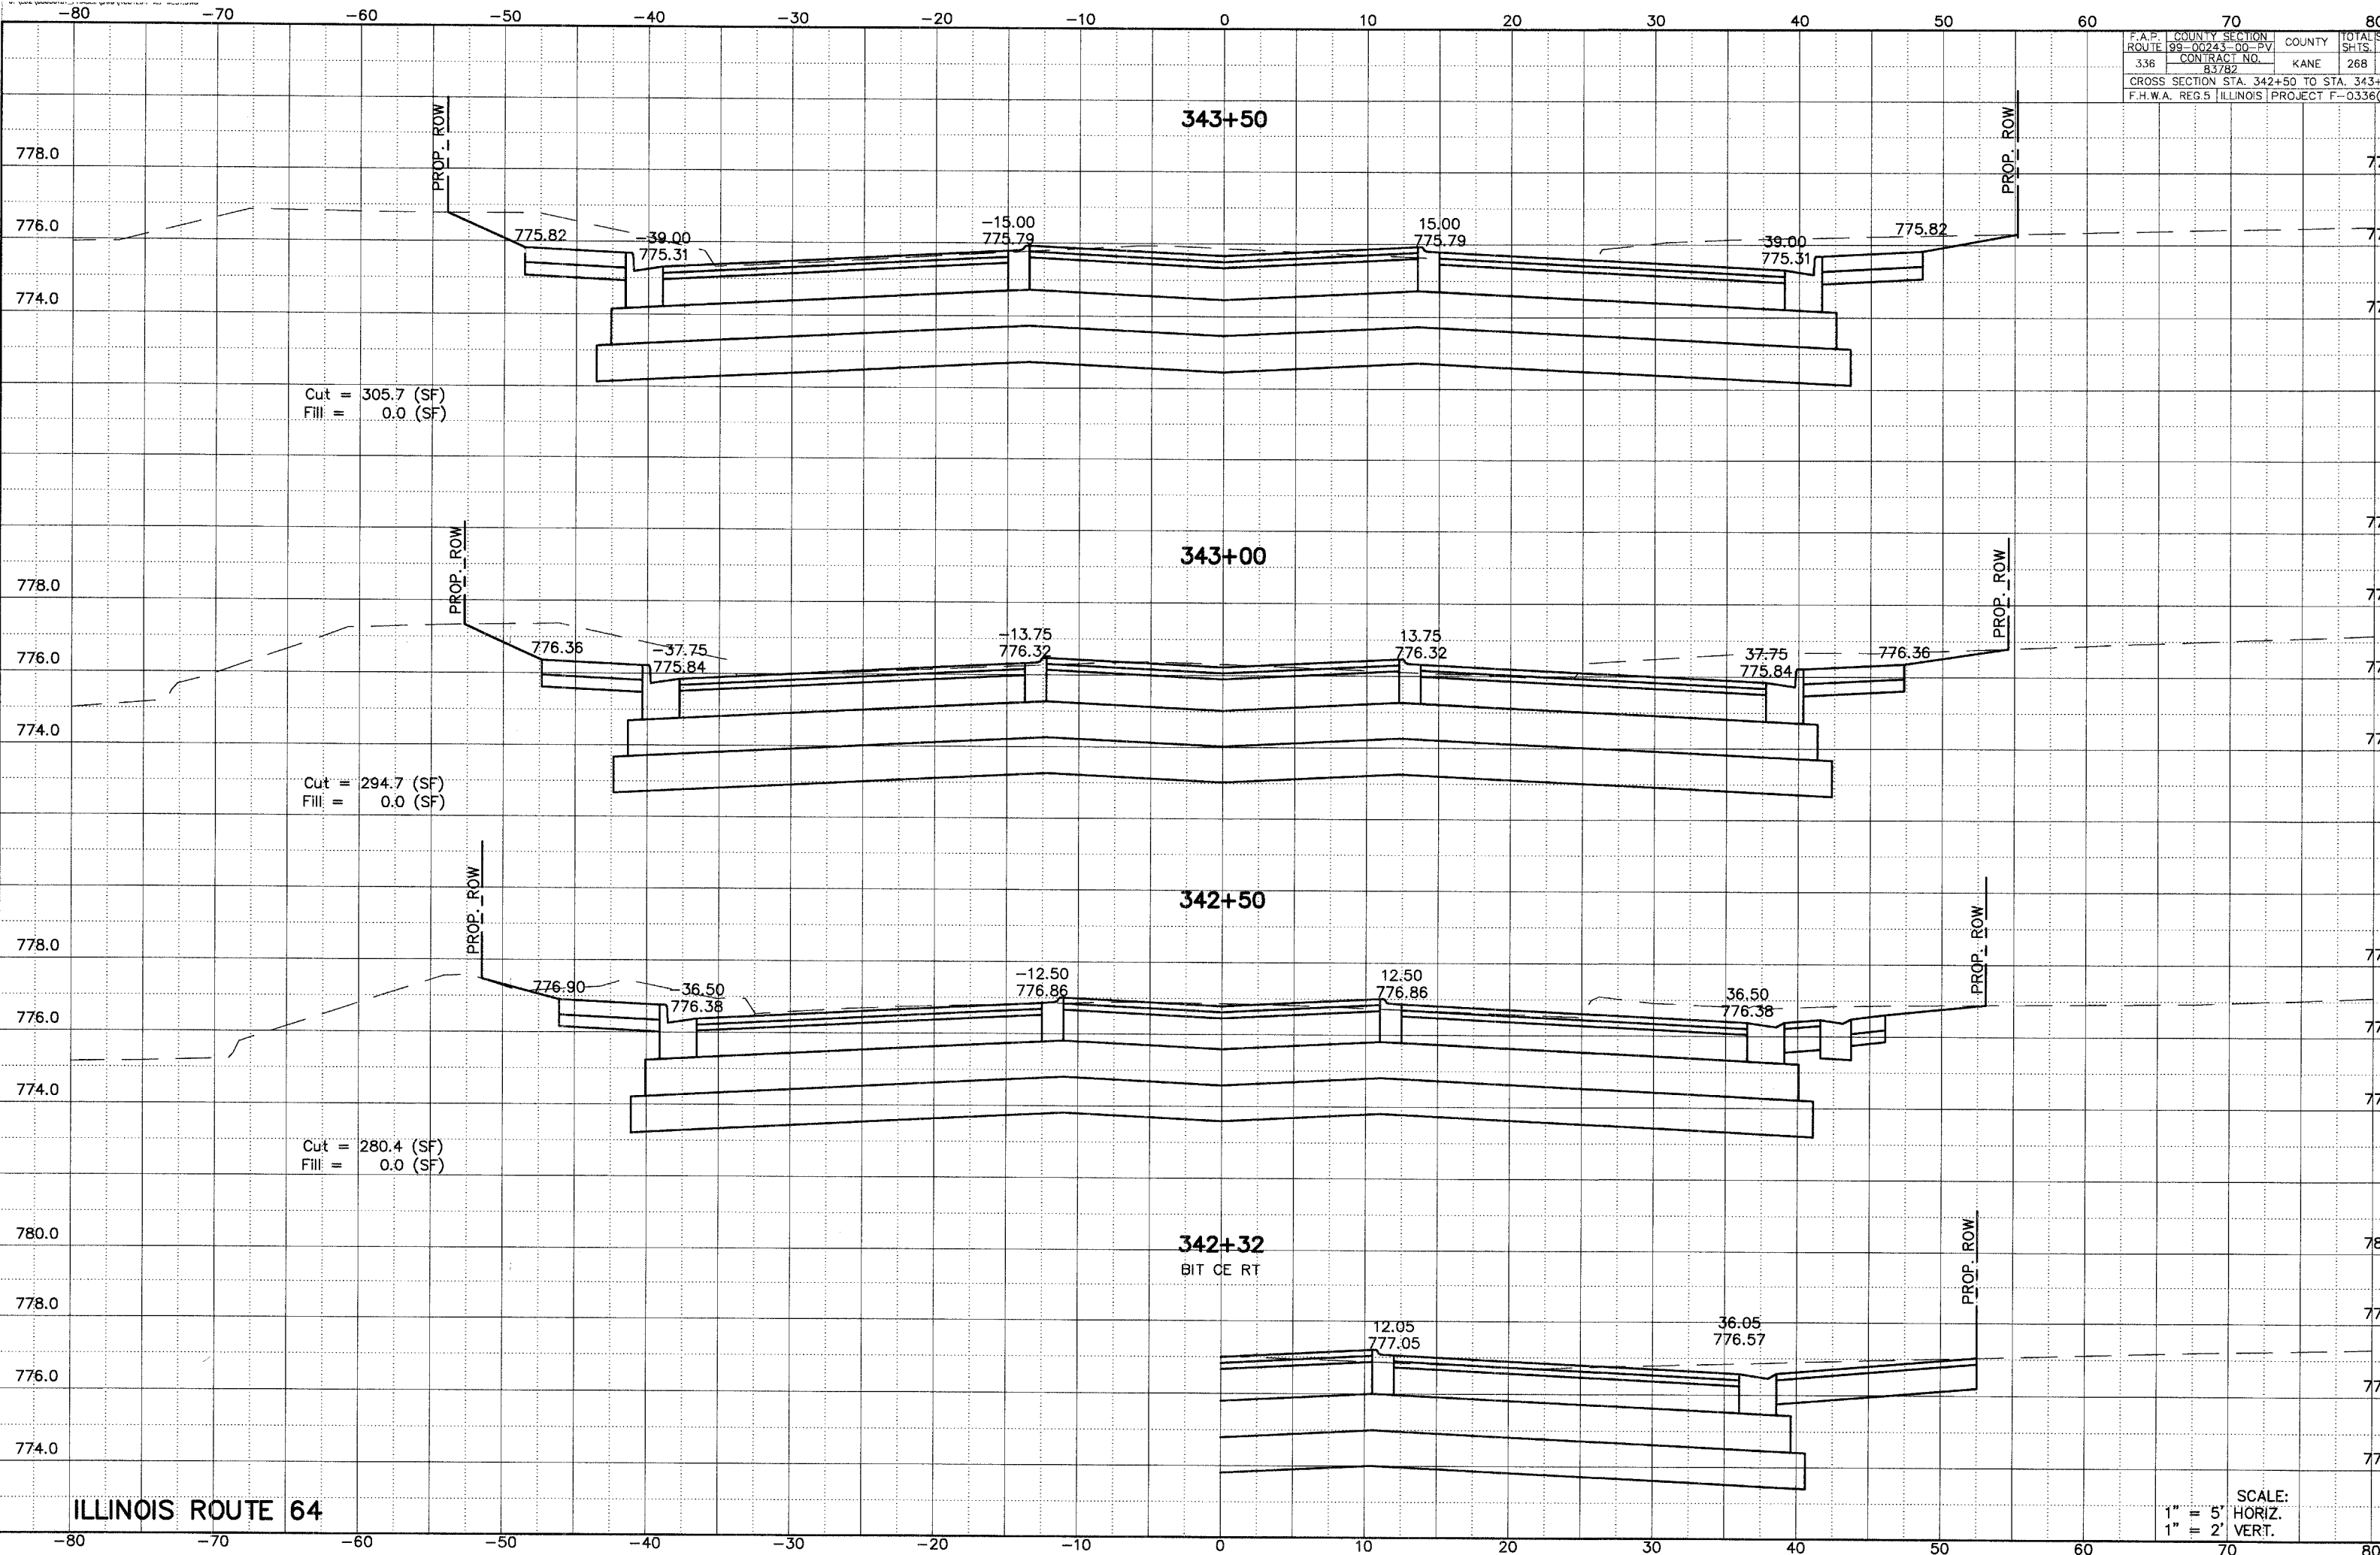

ILLINOIS ROUTE 64

SCALE:
1" = 5' HORIZ.
1" = 2' VERT.