


-80 -70 -60 -50 -40 -30 -20 -10 0 10 20 30 40 50 60 70 80

F.A.P. COUNTY SECTION	TOTAL SH
ROUTE 99-00243-00-PV COUNTY	SHTS. N
336 CONTRACT NO.	KANE 268 2
83782	
CROSS SECTION STA. 347+57.7 TO STA. 348+	
F.H.W.A. REG.5 ILLINOIS PROJECT F-033600	

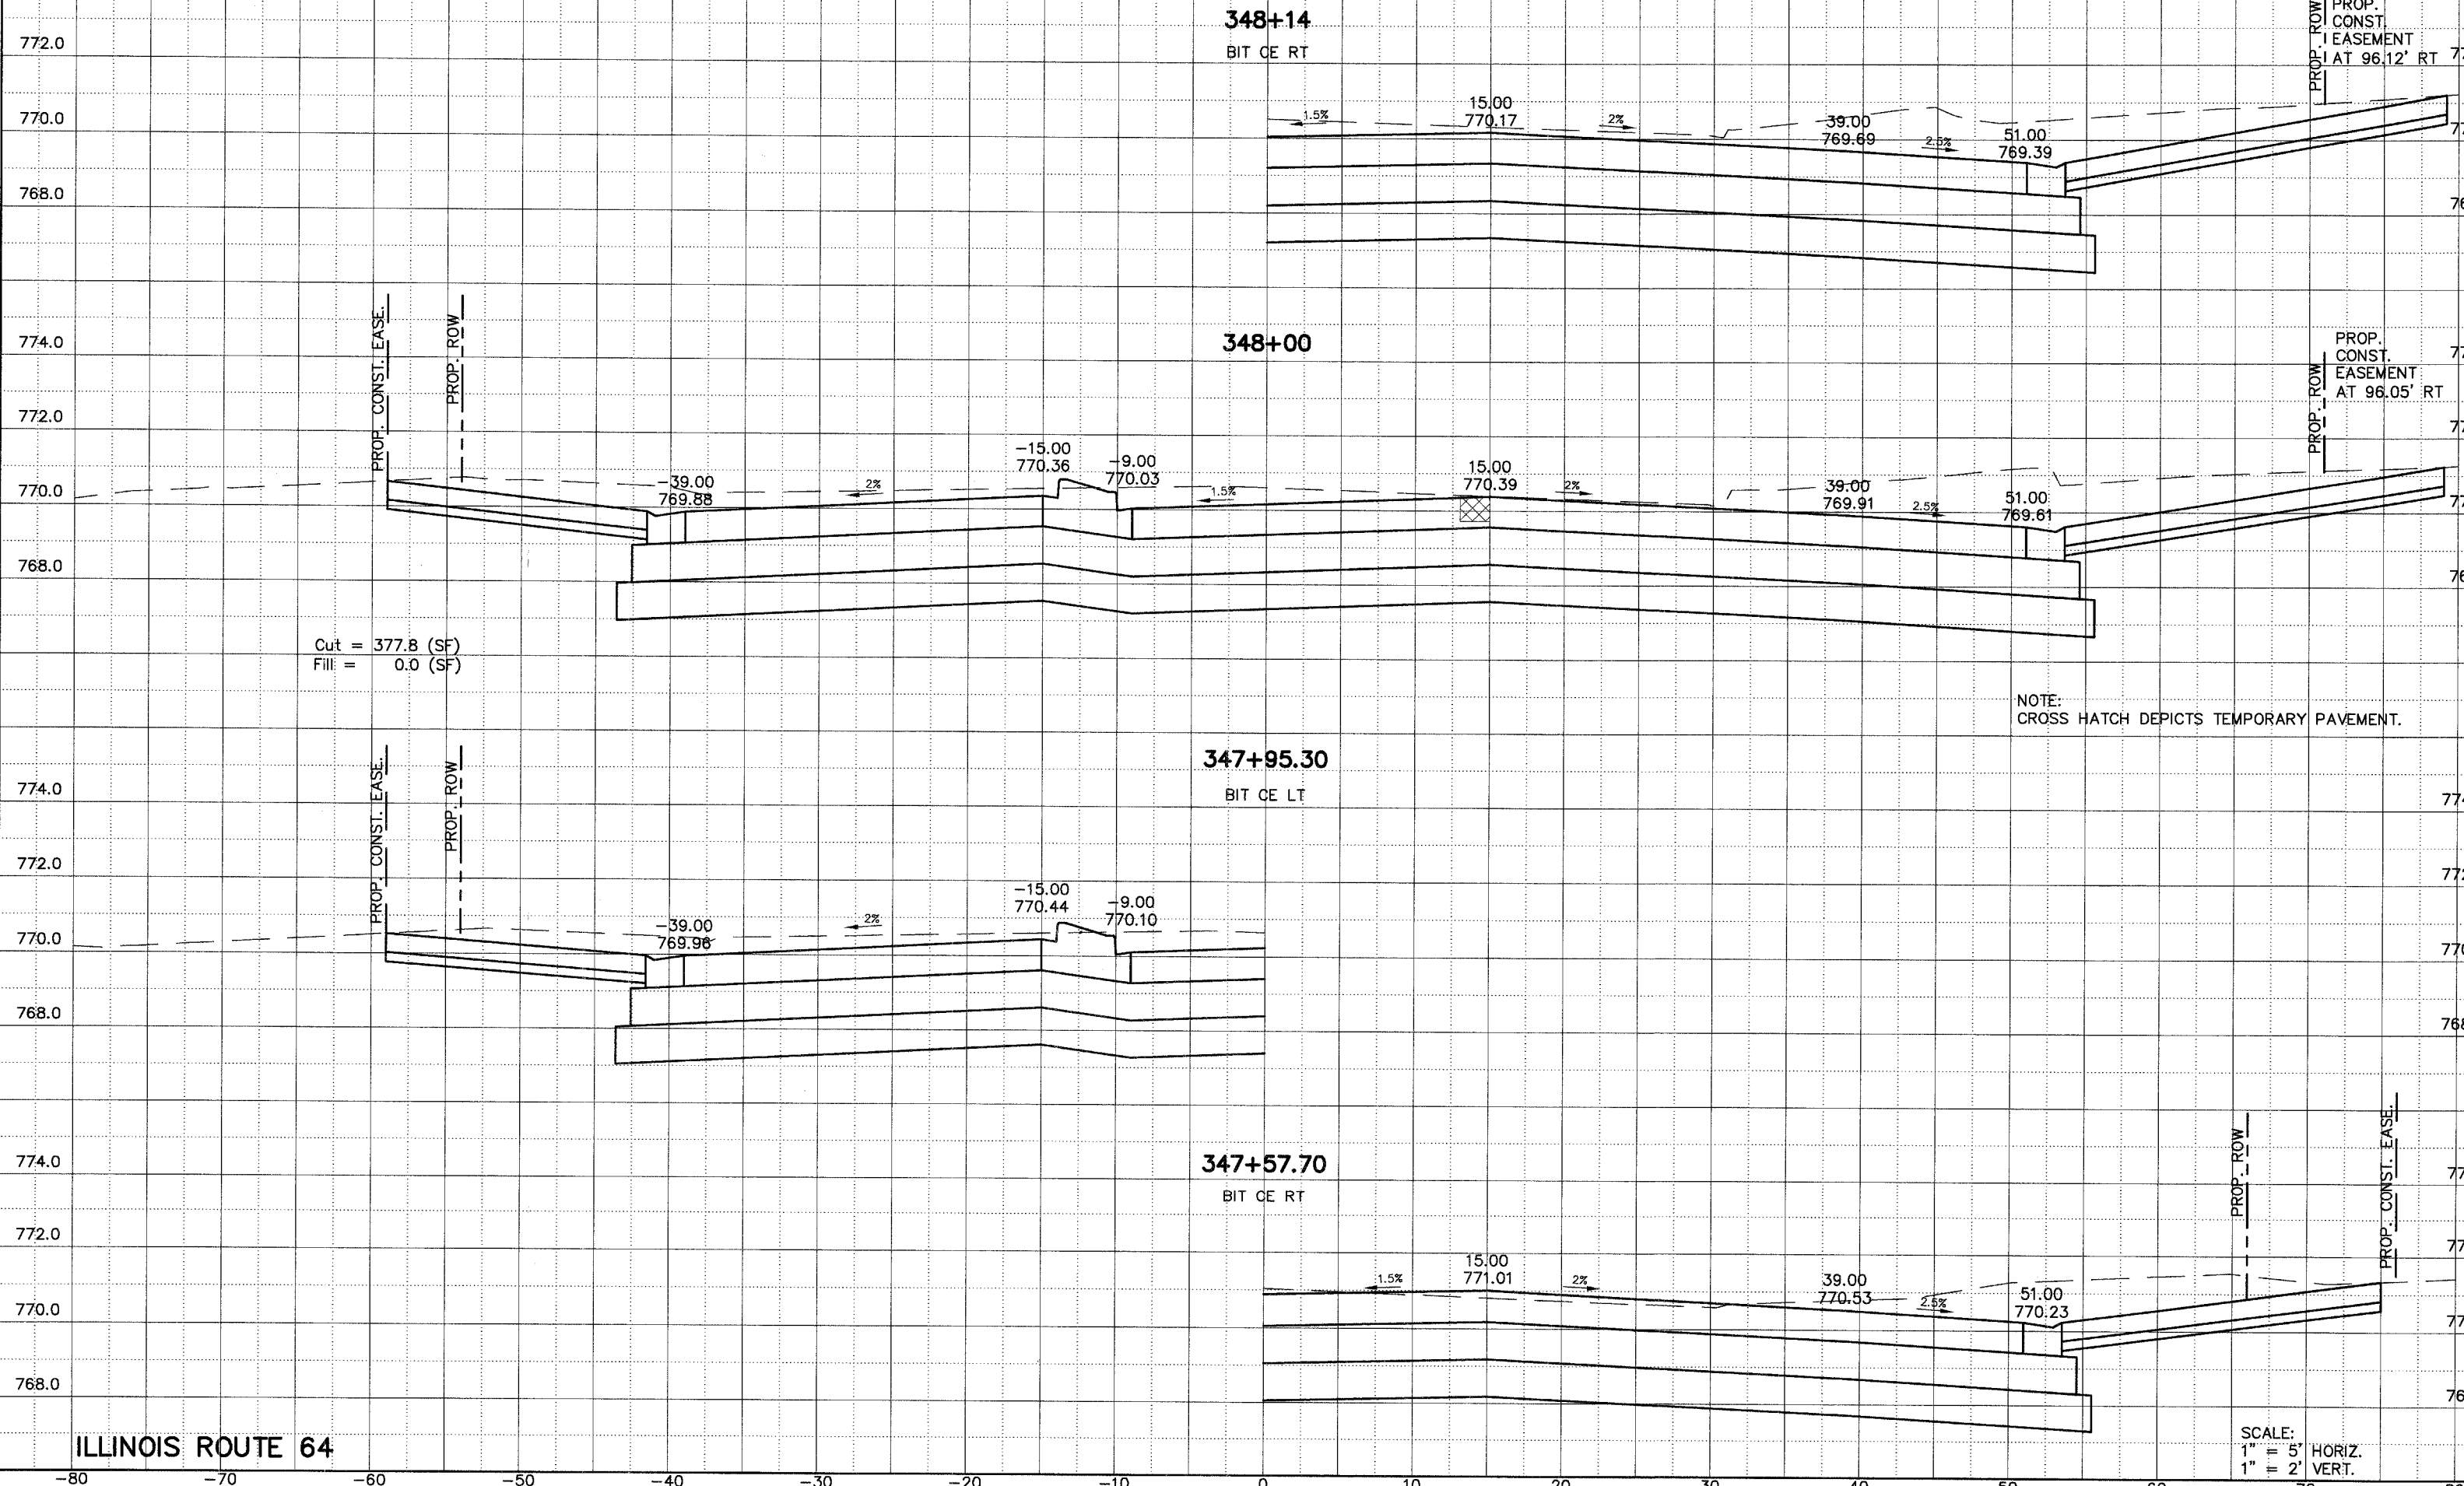

ILLINOIS ROUTE 64