


F.A.P.	COUNTY SECTION	COUNTY	TOTAL
ROUTE 336	99-00243-00-PV	KANE	SHTS. 288
	CONTRACT NO.		
	83782		
CROSS SECTION STA. 359+00 TO STA. 360+00			
F.H.W.A. REG. 5 ILLINOIS PROJECT F-0336			

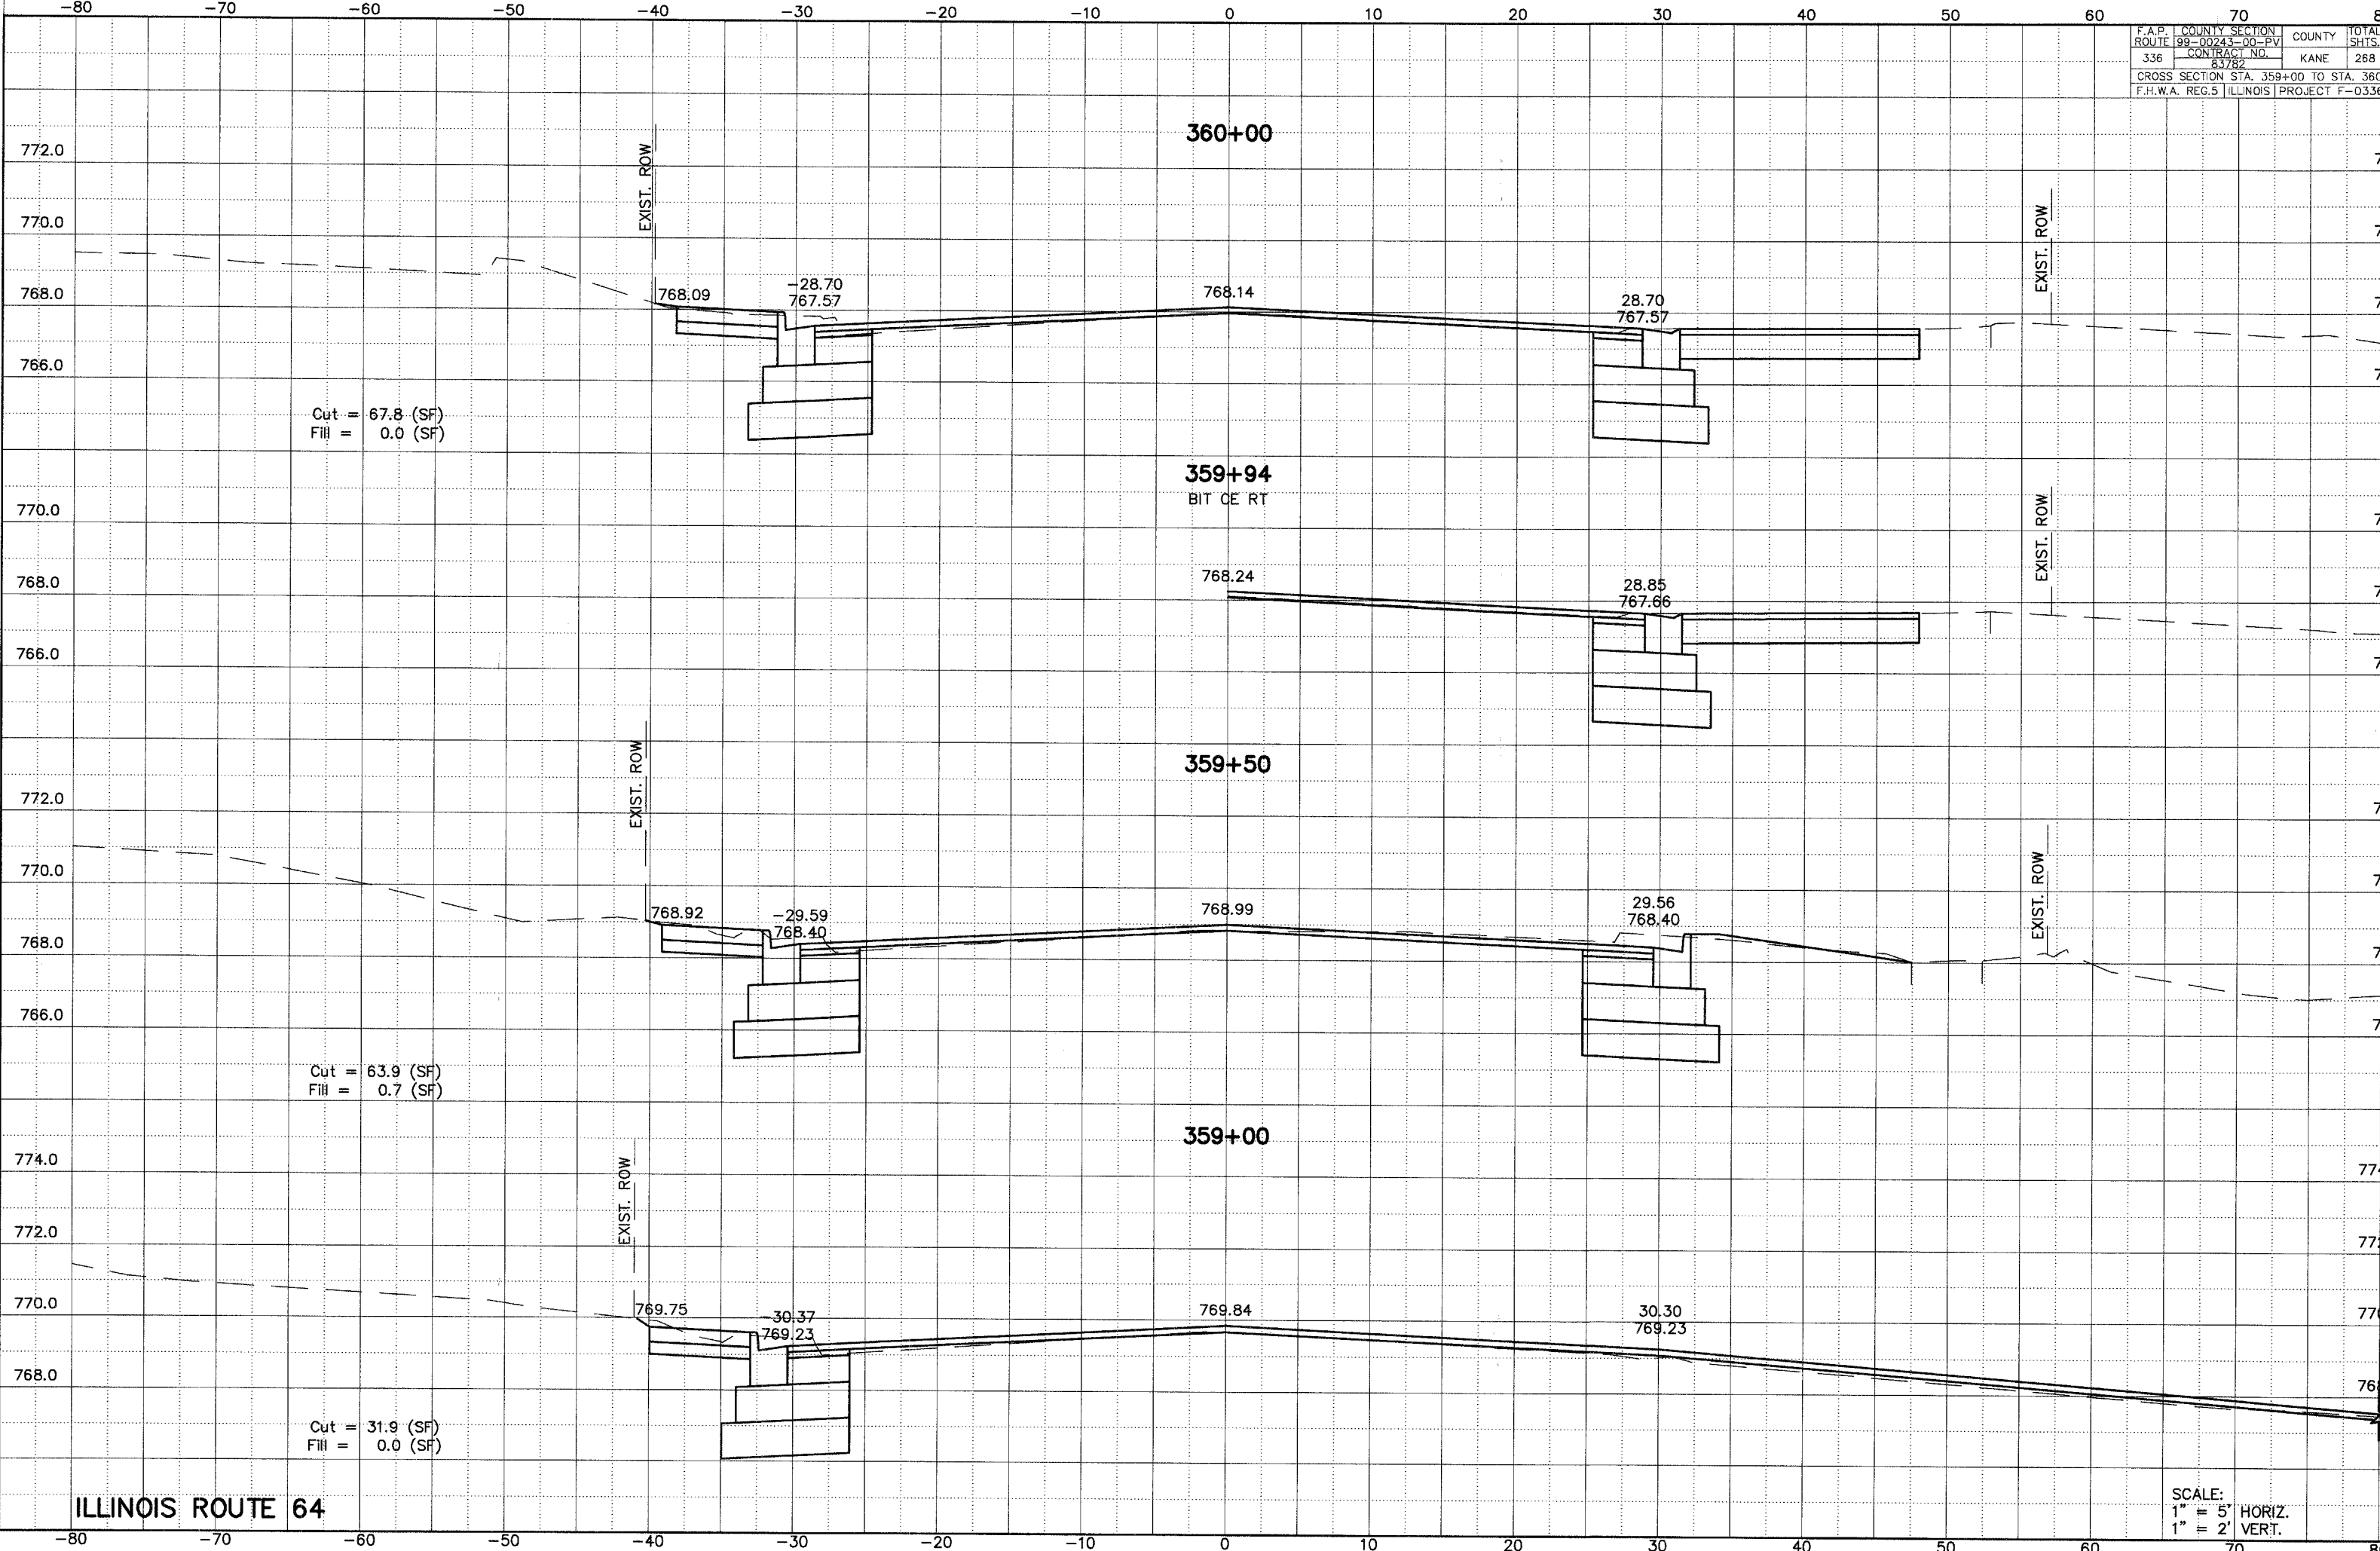

ILLINOIS ROUTE 64

SCALE:
1" = 5' HORIZ.
1" = 2' VERT.