


F.A.P.	COUNTY	SECTION	TOTAL SH
ROUTE 99-00243-00-PV	KANE	268	21
336	CONTRACT NO.	83782	
CROSS SECTION STA. 244+50 TO STA. 246+00			
F.H.W.A. REG.5 ILLINOIS PROJECT F-0336/00			

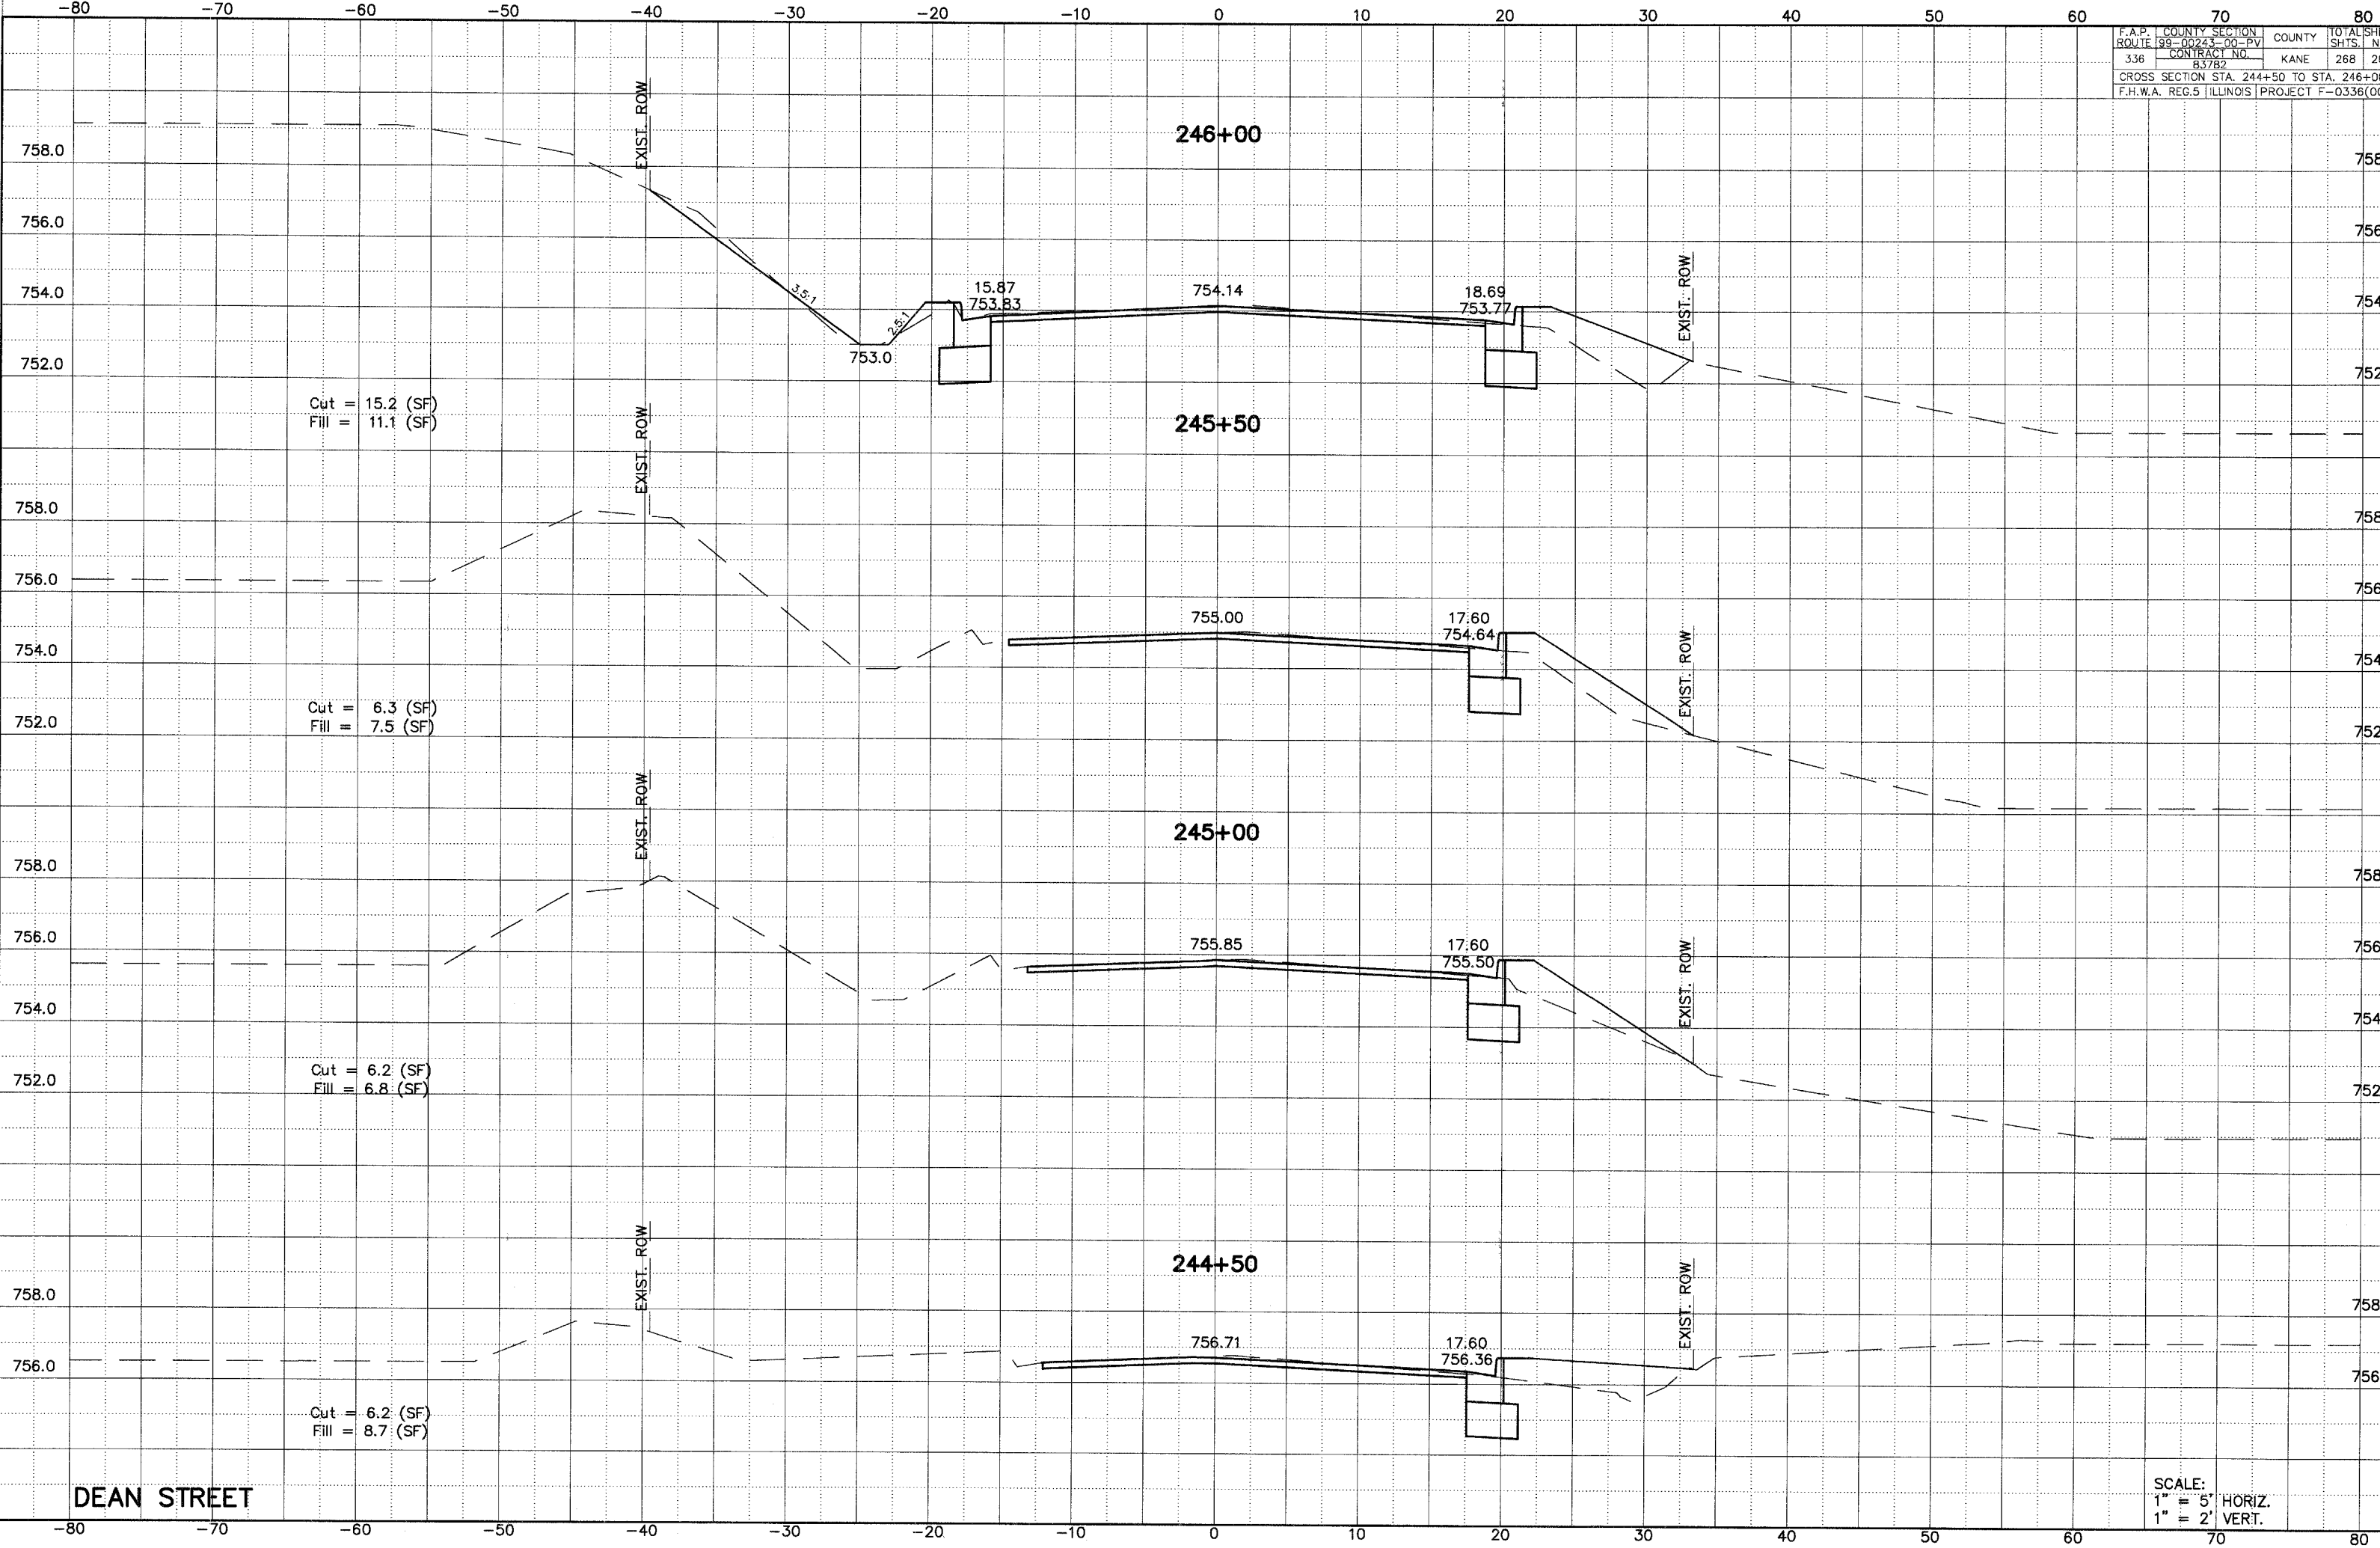

DEAN STREET

SCALE:
1" = 5' HORIZ.
1" = 2' VERT.