


F.A.P. COUNTY SECTION	ROUTE 99-00243-00-PV	COUNTY KANE	TOTAL SH. SHTS. 268
CONTRACT NO. 83782			
CROSS SECTION STA. 252+87.4 TO STA. 254+00			
F.H.W.A. REG. 5 ILLINOIS PROJECT F-0336(0)			

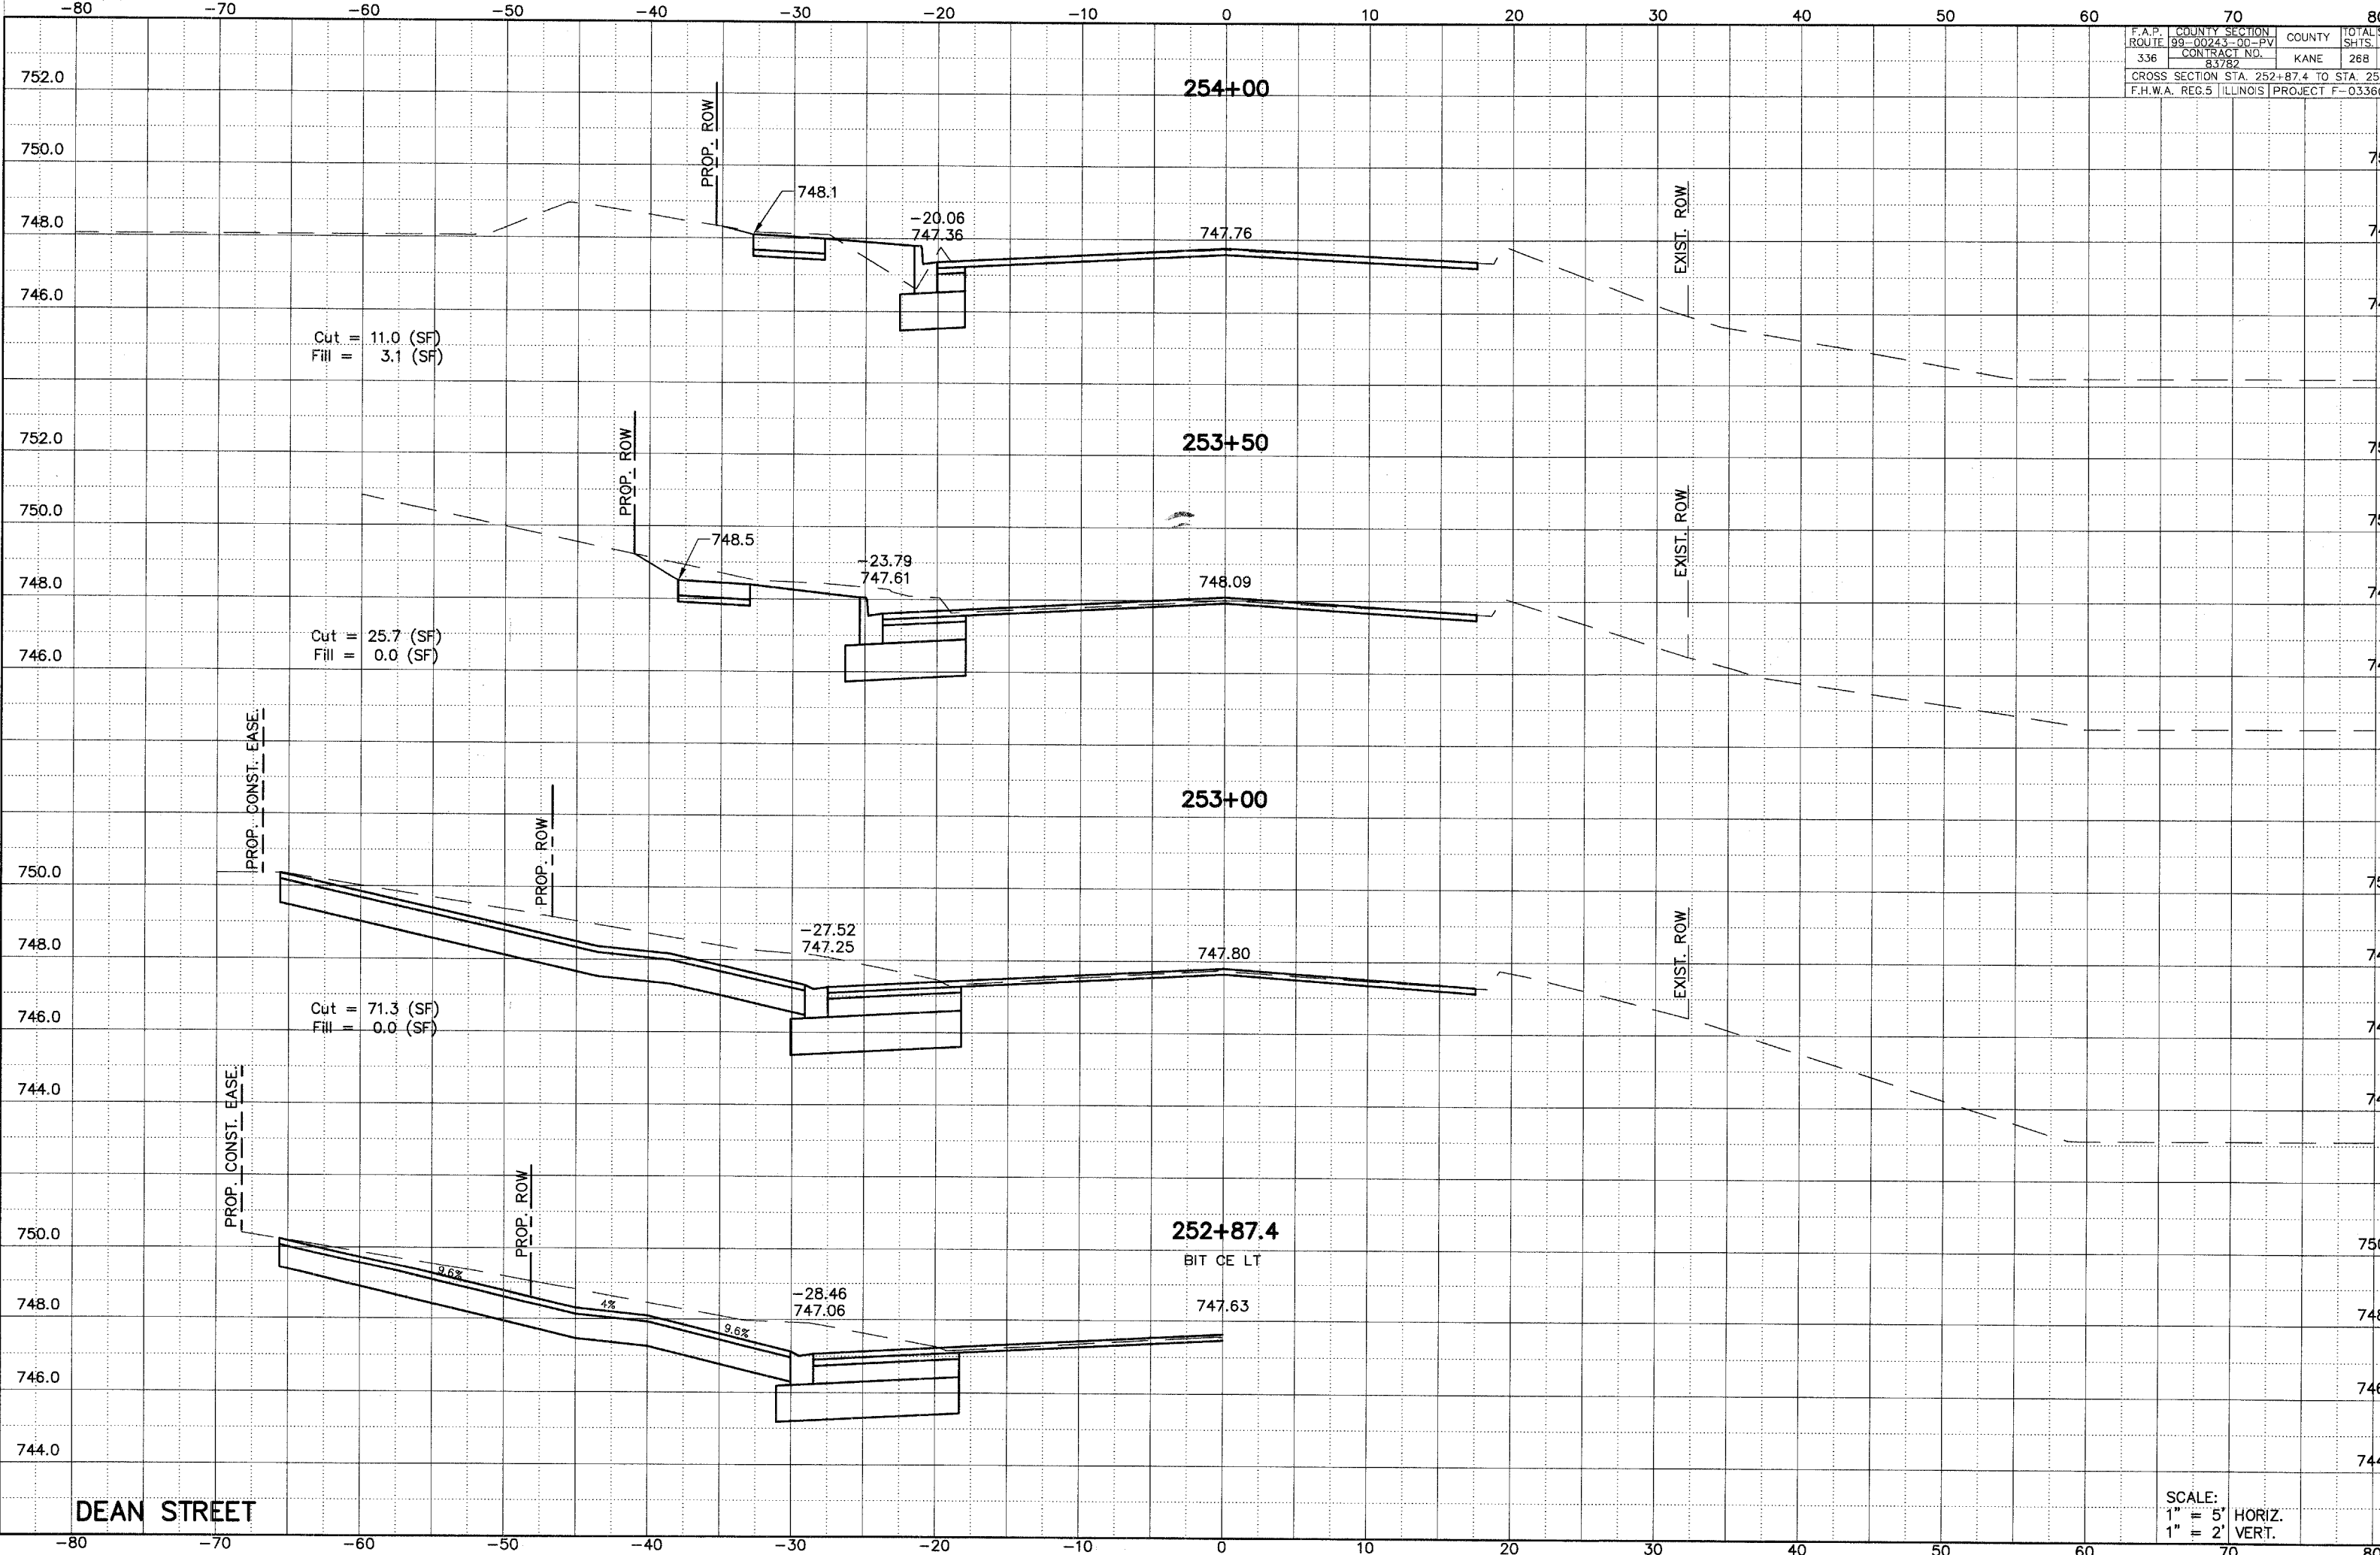

DEAN STREET

SCALE:  
1" = 5' HORIZ.  
1" = 2' VERT.