


ORIGINAL SURVEY	SURVEYED	BY	DATE
NOTE BOOK	PLOTTED		
AREAS	TEMPLATE		
CHECKED			

FINAL SURVEY	SURVEYED	BY	DATE
NOTE BOOK	PLOTTED		
AREAS	TEMPLATE		
CHECKED			

F.A. RTE.	SECTION	COUNTY	TOTAL SHEETS	SHEET NO.
2670	03-00095-00-RS	LAKE	67	48
STA.		TO STA.		
FED. ROAD DIST. NO.	ILLINOIS	FED. AID PROJECT		

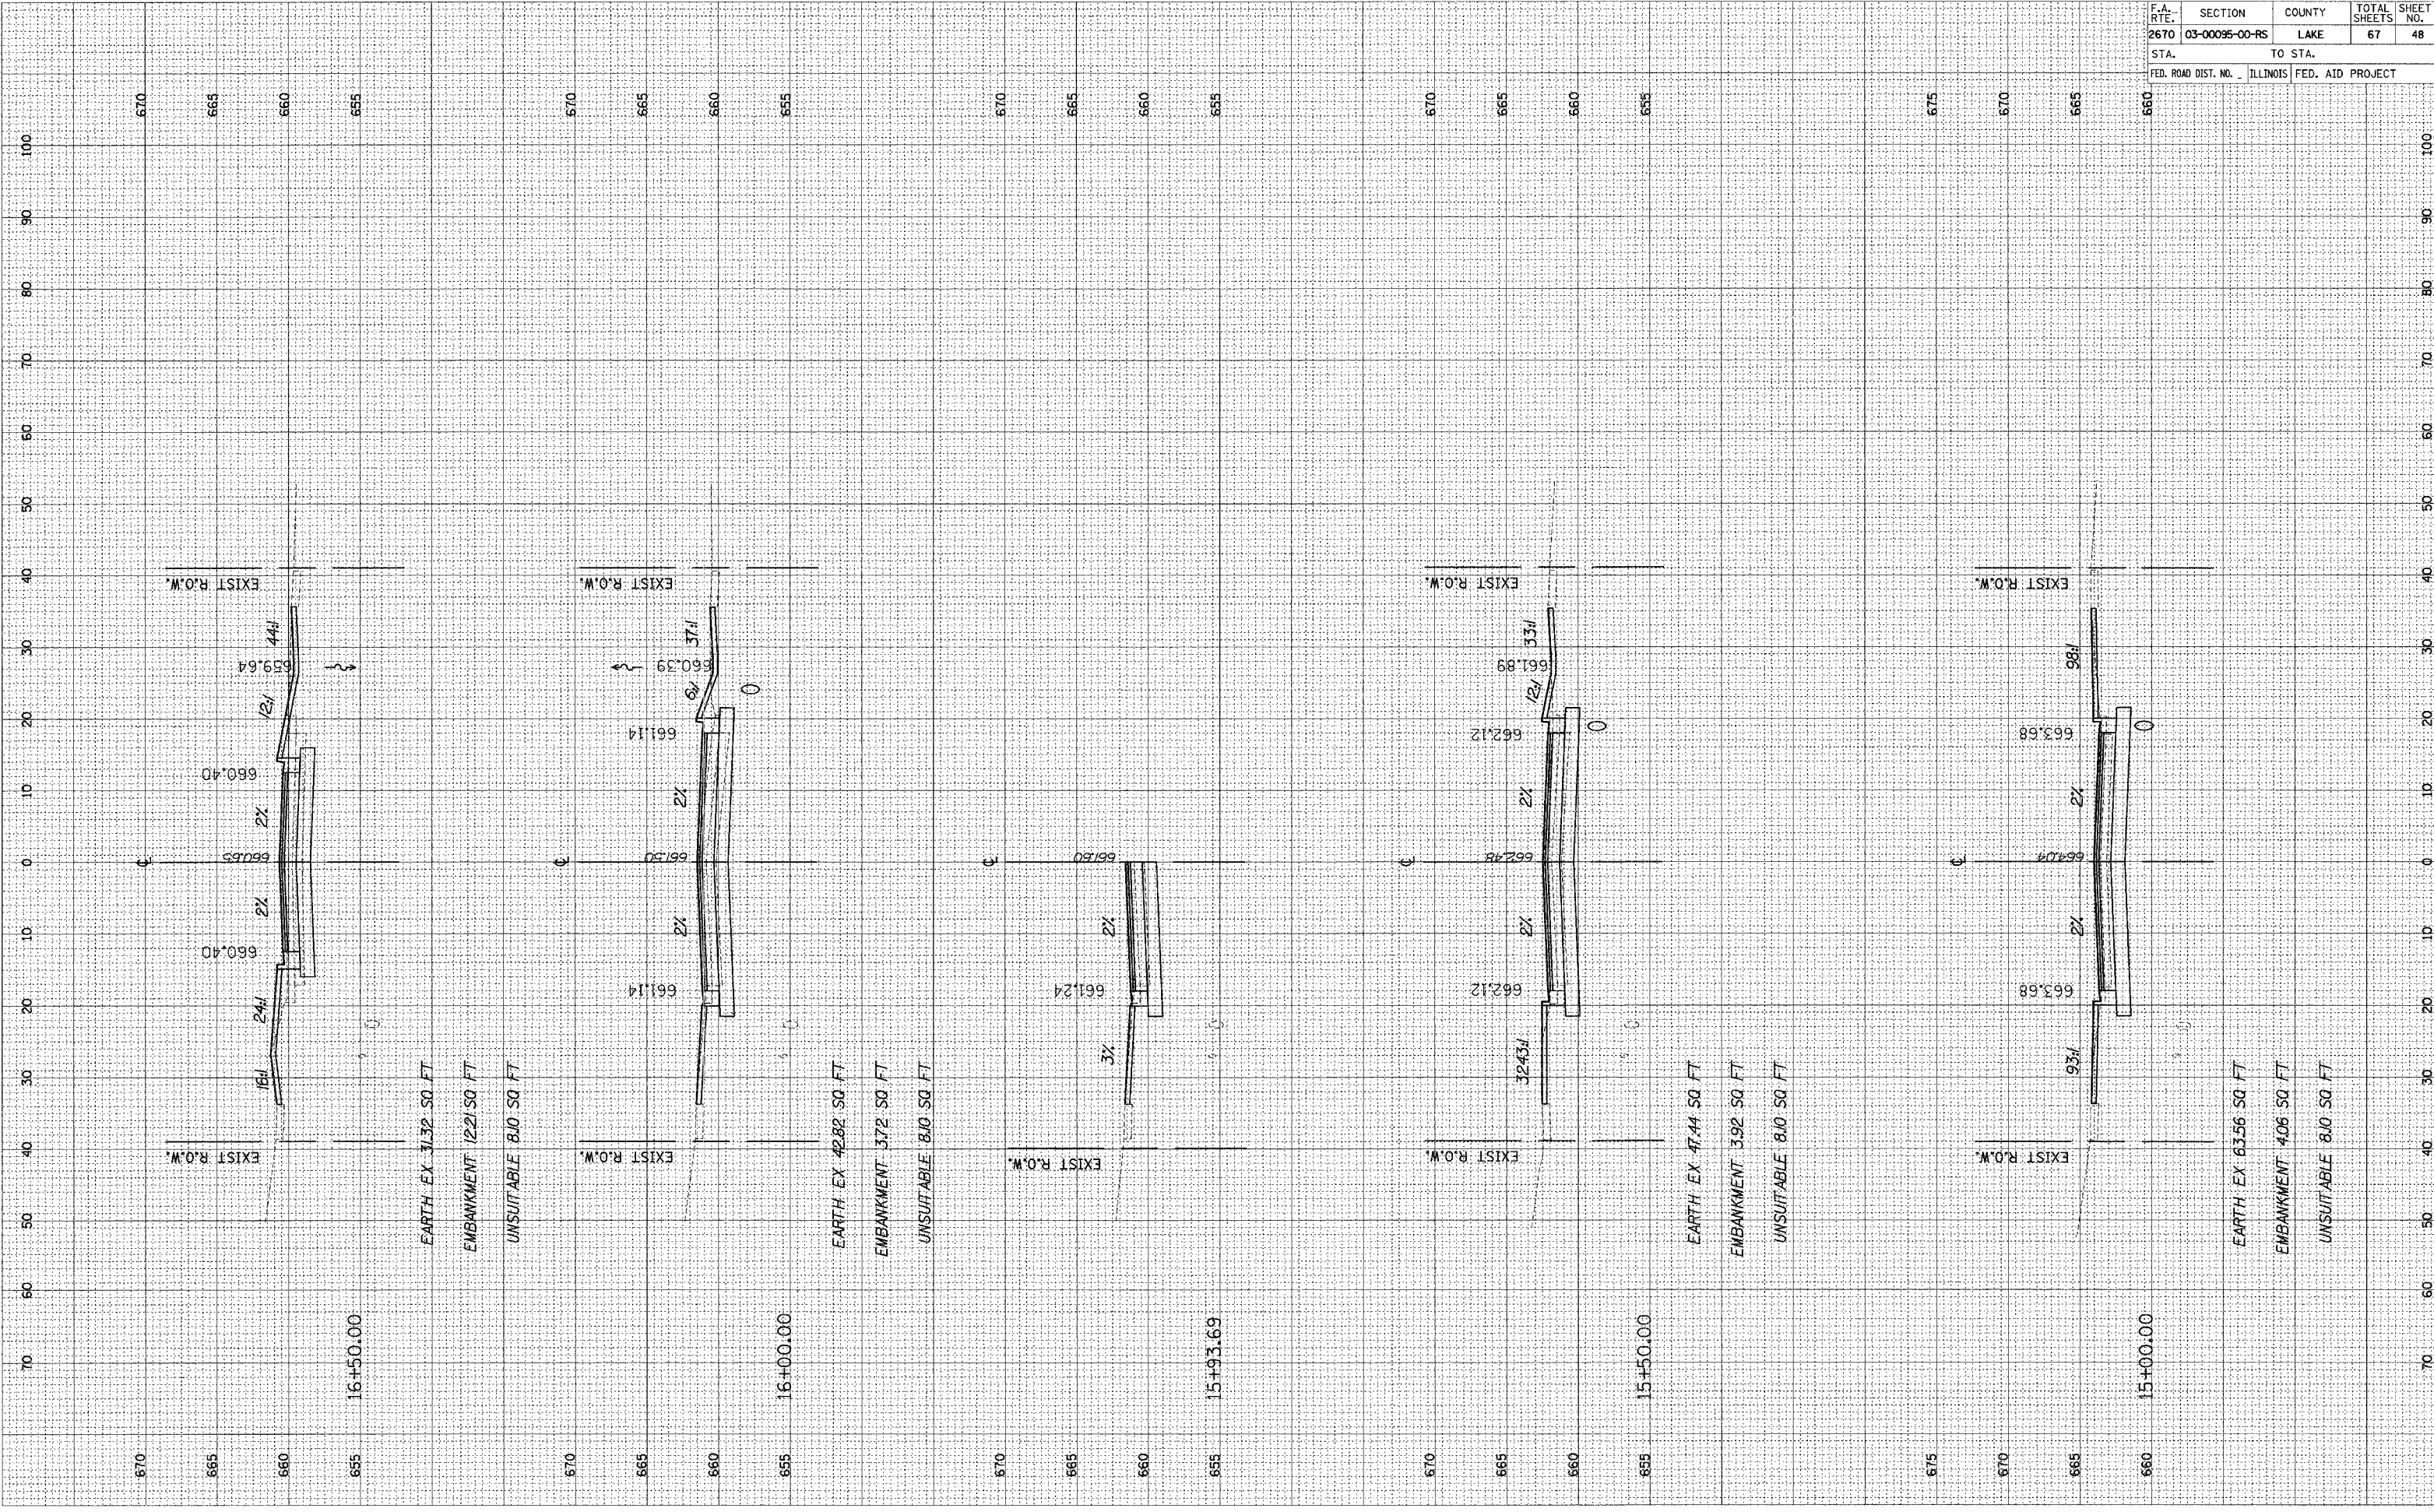

16+50.00

EARTH EX 3132 SQ FT
EMBANKMENT 1221 SQ FT
UNSUITABLE 810 SQ FT

15+93.69

EARTH EX 4282 SQ FT
EMBANKMENT 372 SQ FT
UNSUITABLE 810 SQ FT

15+50.00

EARTH EX 4744 SQ FT
EMBANKMENT 392 SQ FT
UNSUITABLE 810 SQ FT

EARTH EX 6356 SQ FT
EMBANKMENT 406 SQ FT
UNSUITABLE 810 SQ FT