


ORIGINAL SURVEY	SURVEYED	BY	DATE
SURVEY	PLOTTED		
NOTE BOOK	TEMPLATE		
NO.	AREAS CHECKED		

FINAL SURVEY	SURVEYED	BY	DATE
NOTE BOOK	PLOTTED		
NO.	TEMPLATE		
	AREAS CHECKED		

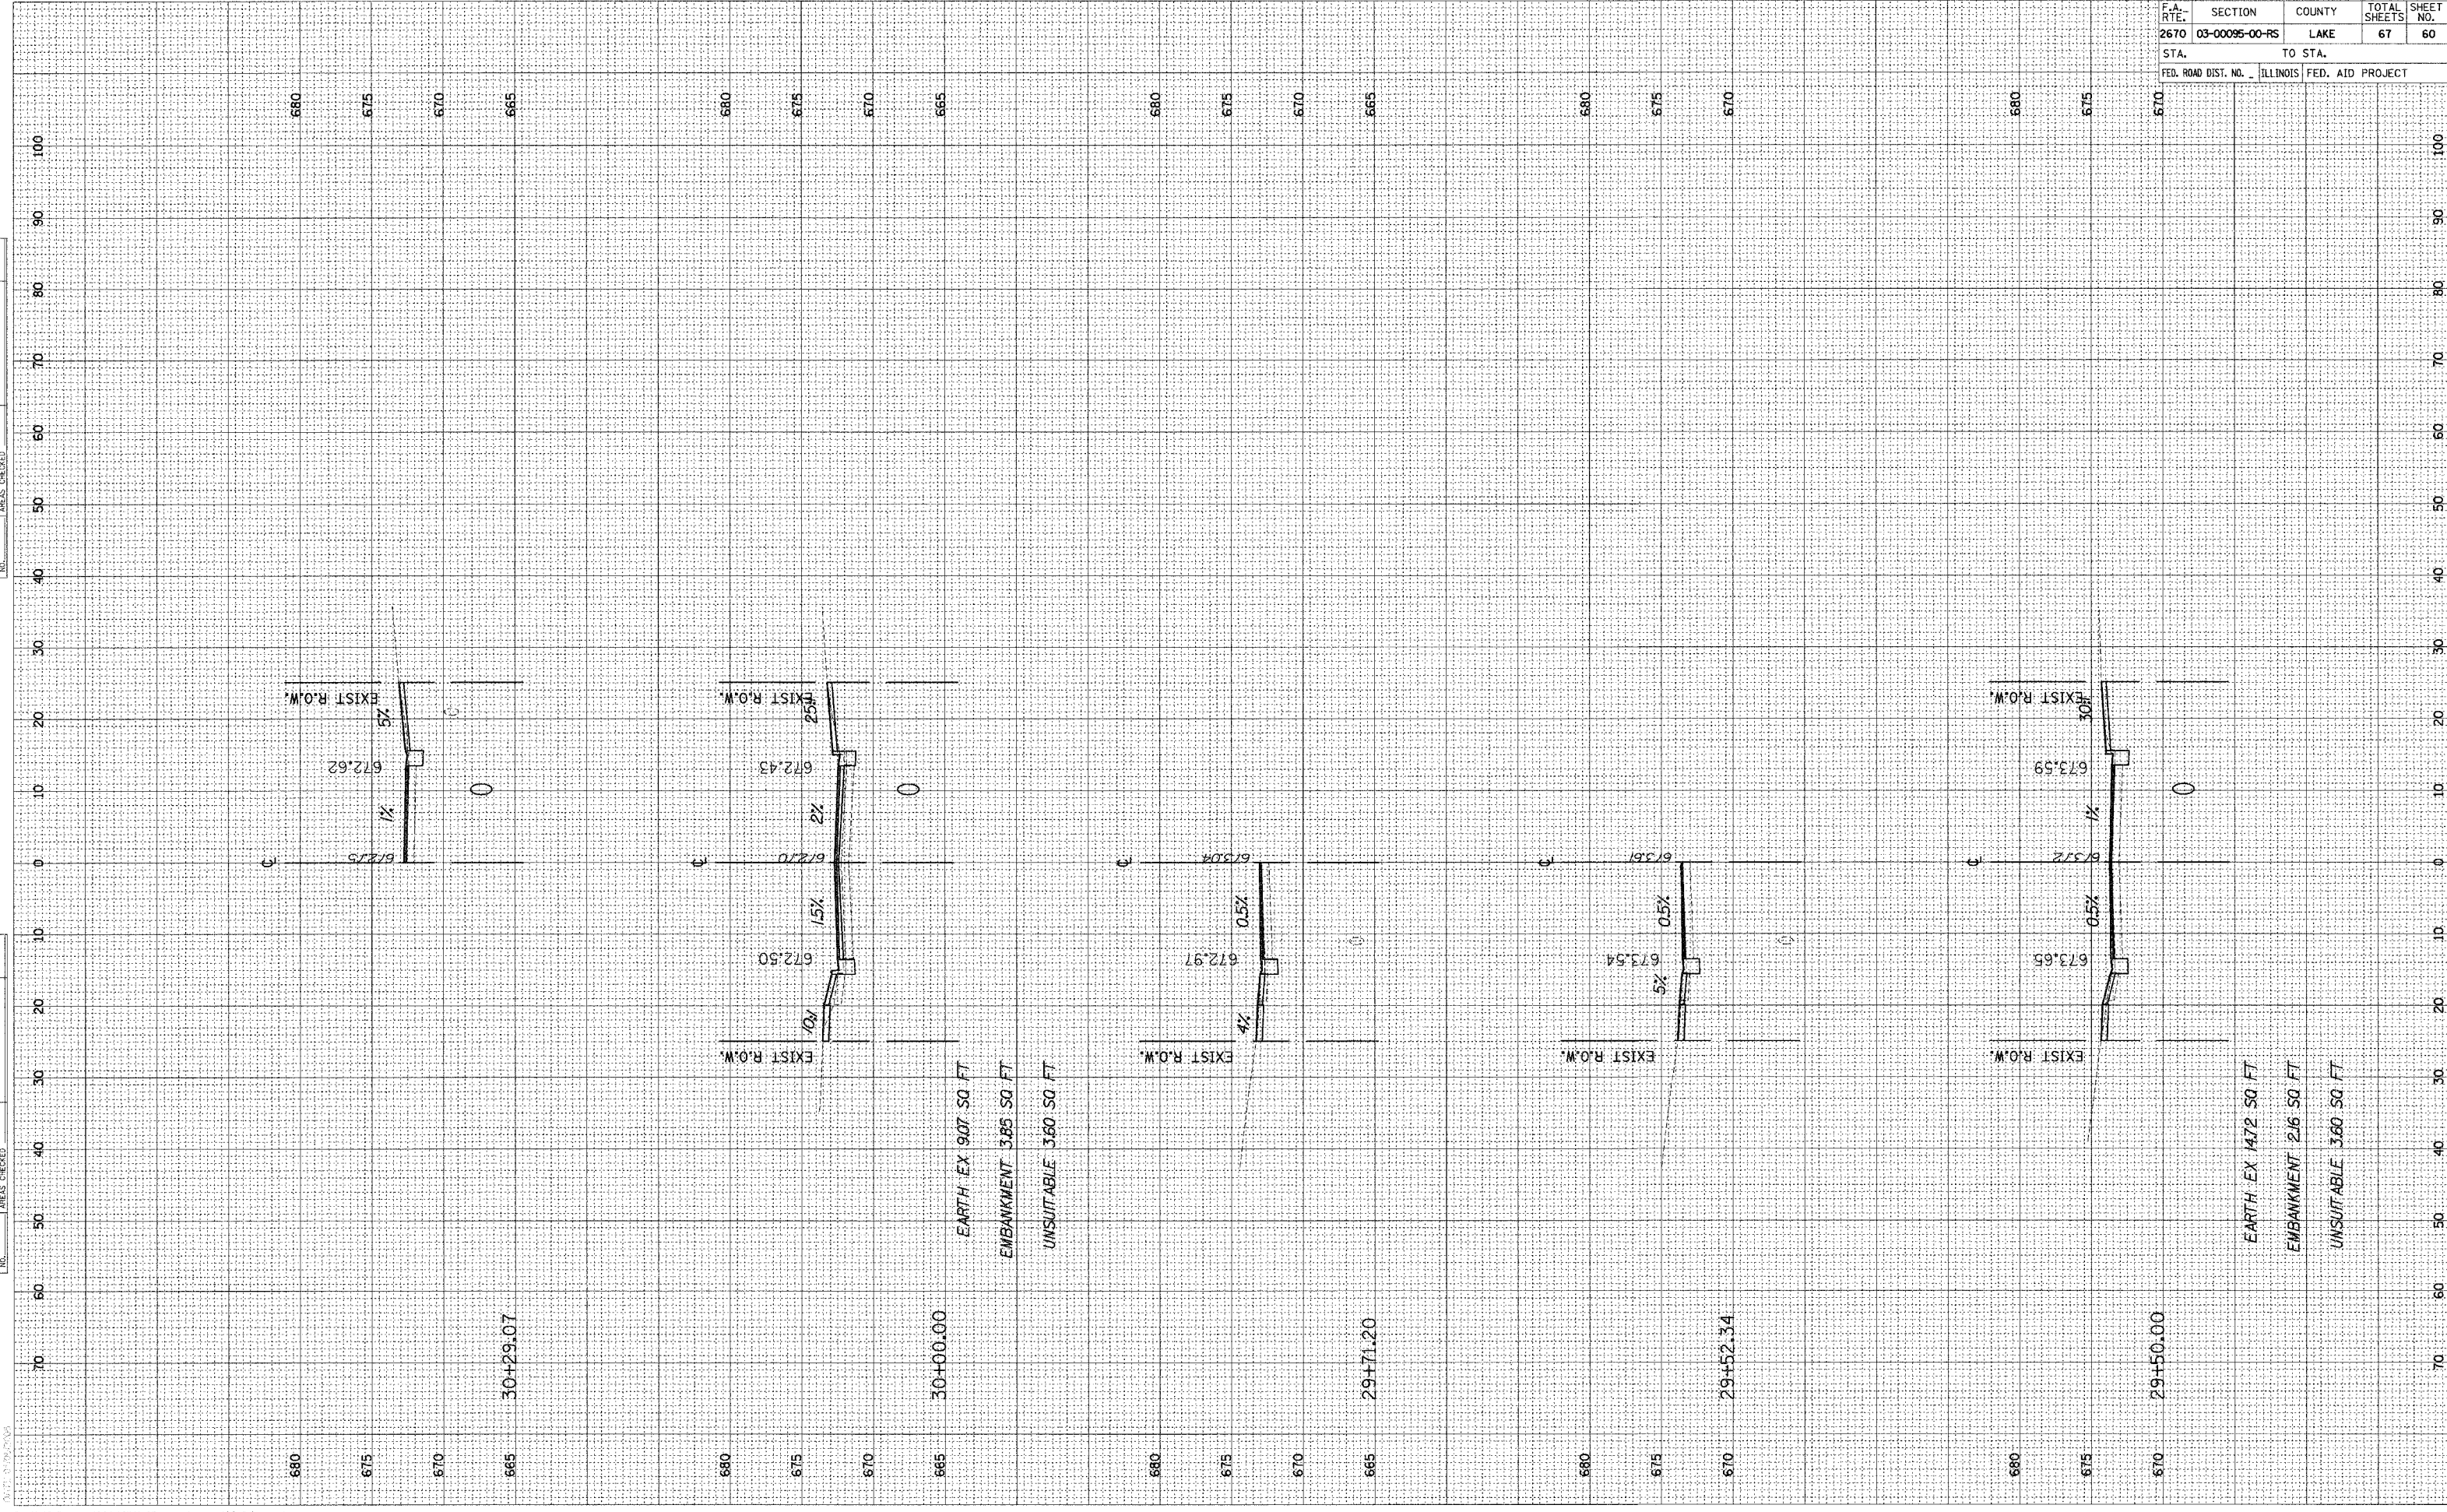

30+29.07

30+00.00

29+71.20

29+52.34

29+50.00

EARTH EX 907 SQ FT
EMBANKMENT 385 SQ FT
UNSUITABLE 360 SQ FT

EARTH EX 1472 SQ FT
EMBANKMENT 216 SQ FT
UNSUITABLE 360 SQ FT

F.A. RTE.	SECTION	COUNTY	TOTAL SHEETS	SHEET NO.
2670	03-00095-00-RS	LAKE	67	60
STA.	TO STA.			
FED. ROAD DIST. NO.	ILLINOIS	FED. AID PROJECT		