


ROUTE NO.	SECTION	COUNTY	TOTAL SHEETS	SHEET NO.
CH 31	*	MACON	162	102
STA.		TO STA.		
FED. RD. DIST. NO. 7		ILLINOIS PROJECT		

FINAL	CHECKED	DATE
NOTEBOOK	PLOTTED	
NO.	ALIGNED	
	BY	
	DATE	

ORIGINAL	CHECKED	DATE
NOTEBOOK	PLOTTED	
NO.	GRADES CHECKED	
	STRUCTURE NOTATIONS OK'D	
	BY	
	DATE	

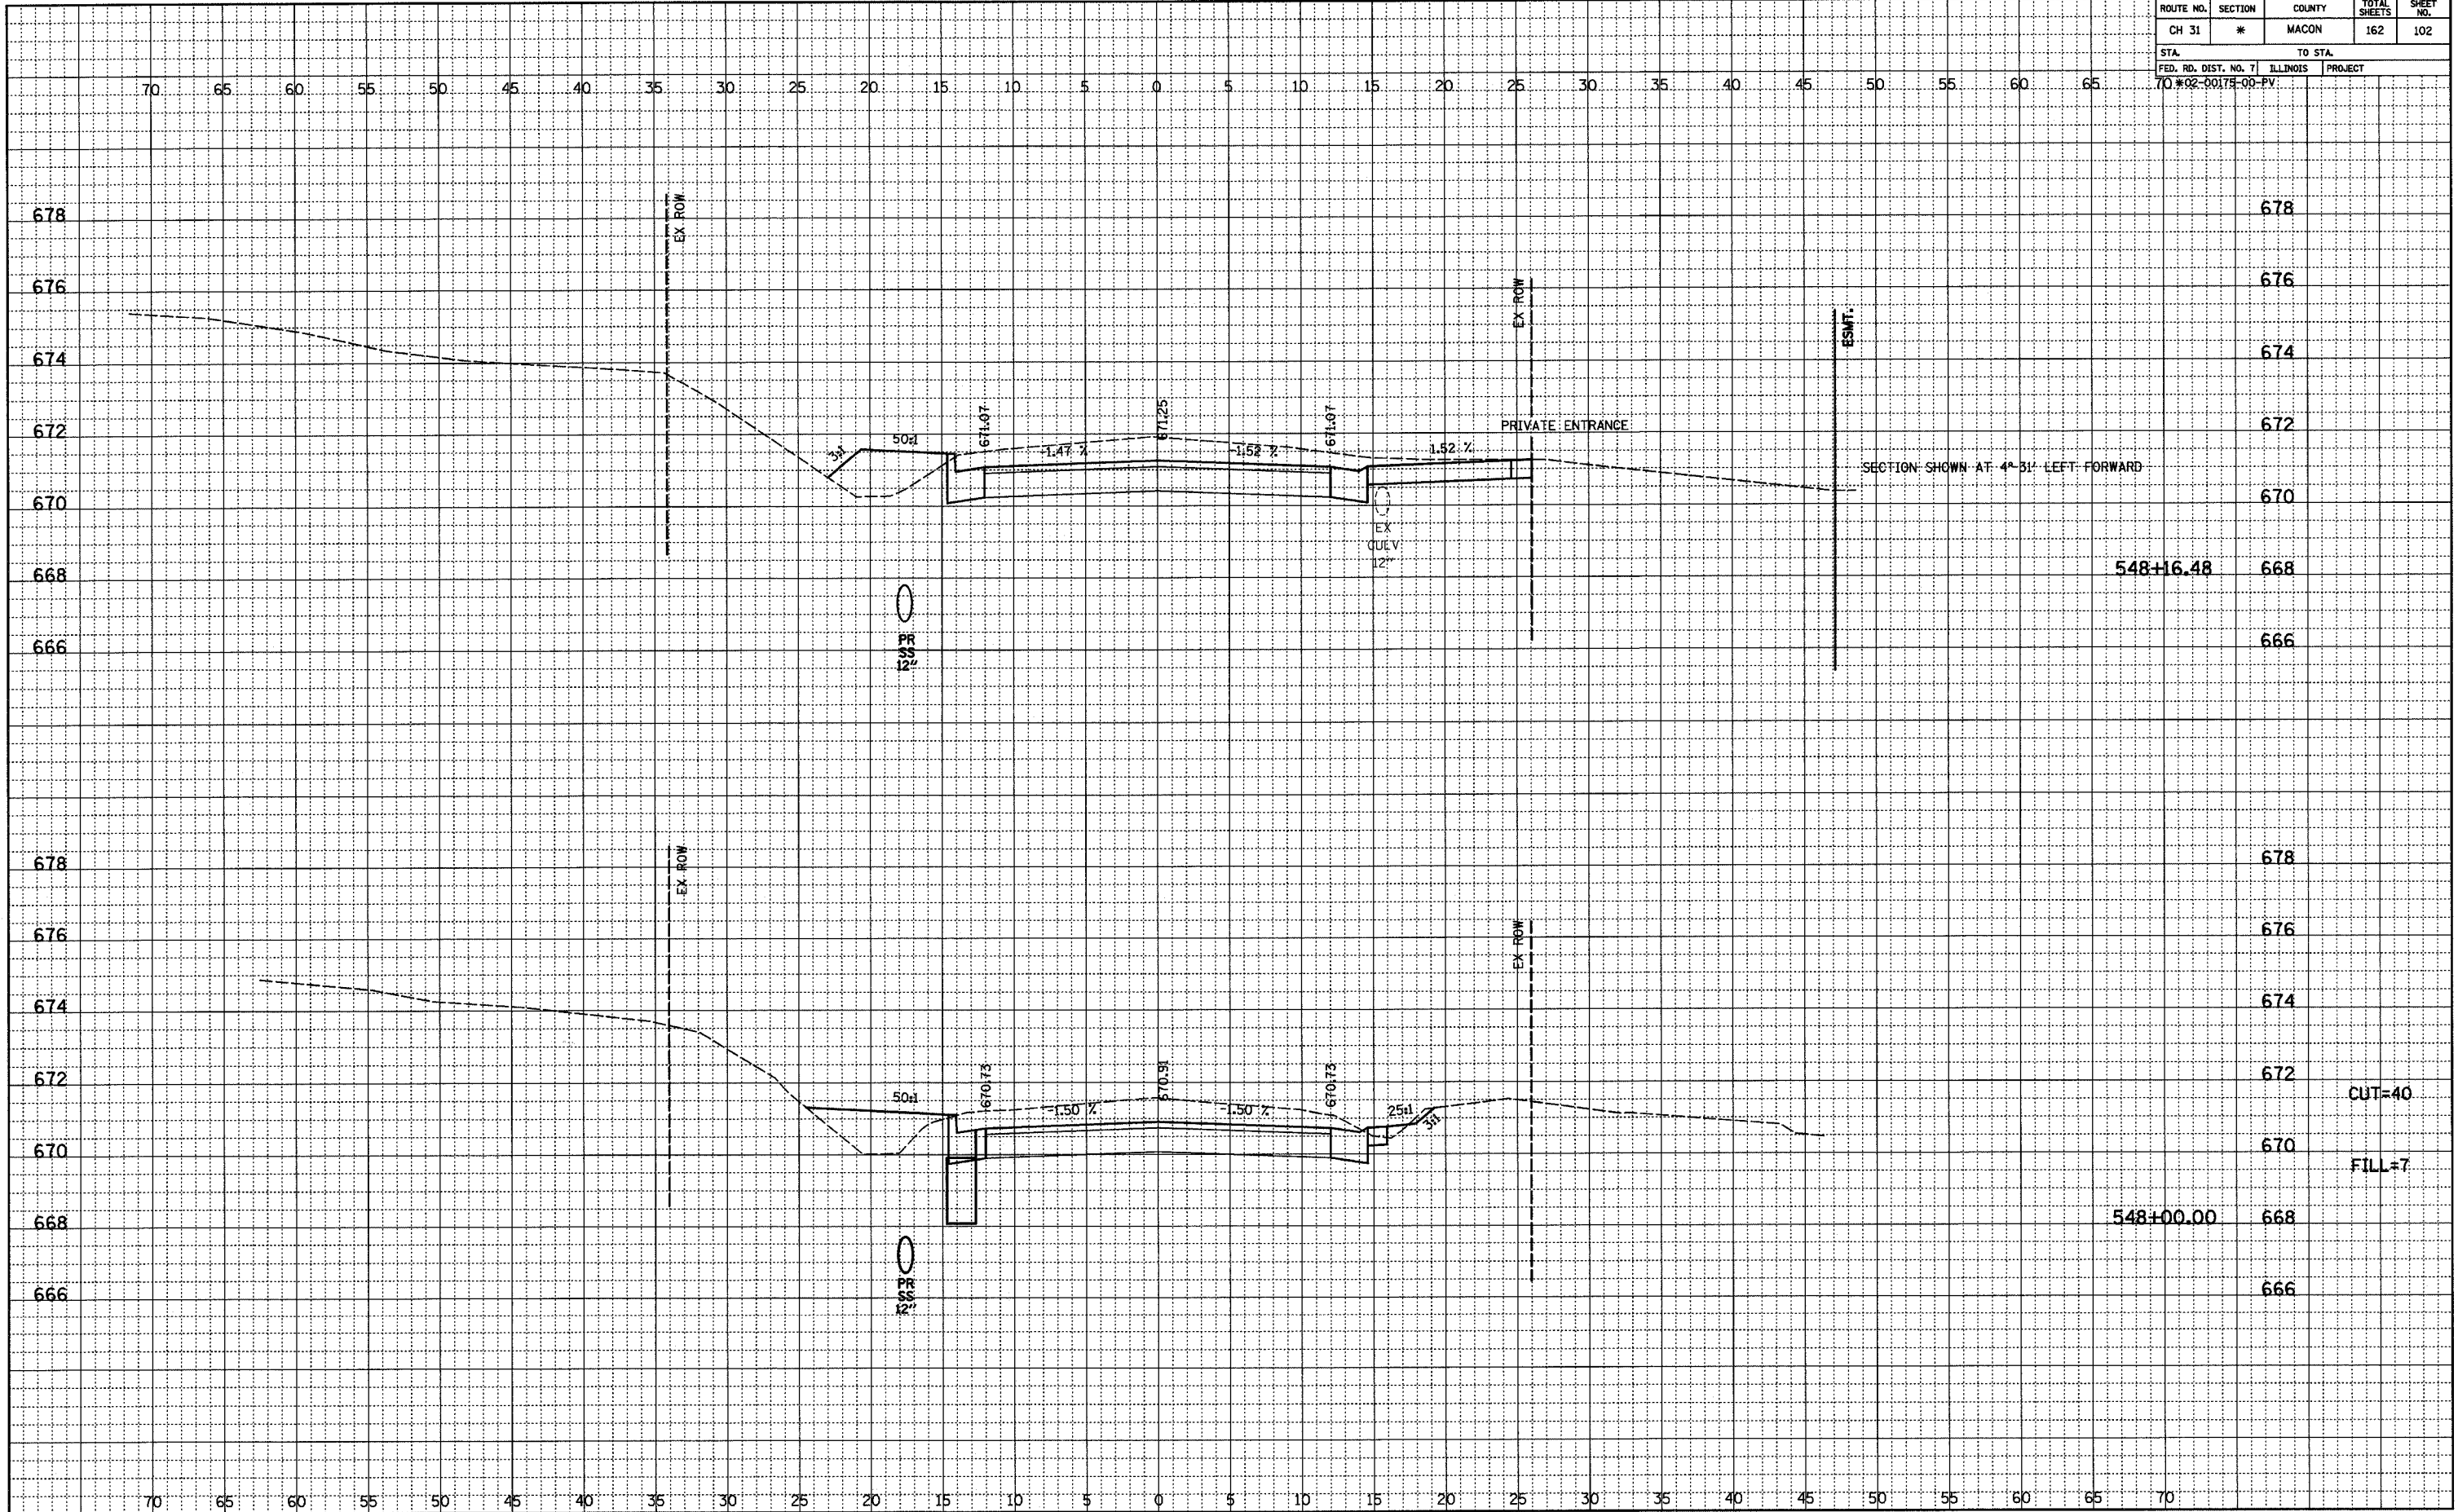

CUT=40  
FILL=7