


ROUTE NO.	SECTION	COUNTY	TOTAL SHEETS	SHEET NO.
CH 31	*	MACON	162	137
STA.		TO STA.		
FED. RD. DIST. NO. 7		ILLINOIS	PROJECT	

FINAL	SURVEYED	BY	DATE
NOTED	PLOTTED		
NO. _____	NO. _____		
	FT. OF WAY CHECKED		

ORIGINAL	SURVEYED	BY	DATE
NOTED	PLOTTED		
NO. _____	NO. _____		
	FT. OF WAY CHECKED		
	STRUCTURE NOTATIONS OK'D		

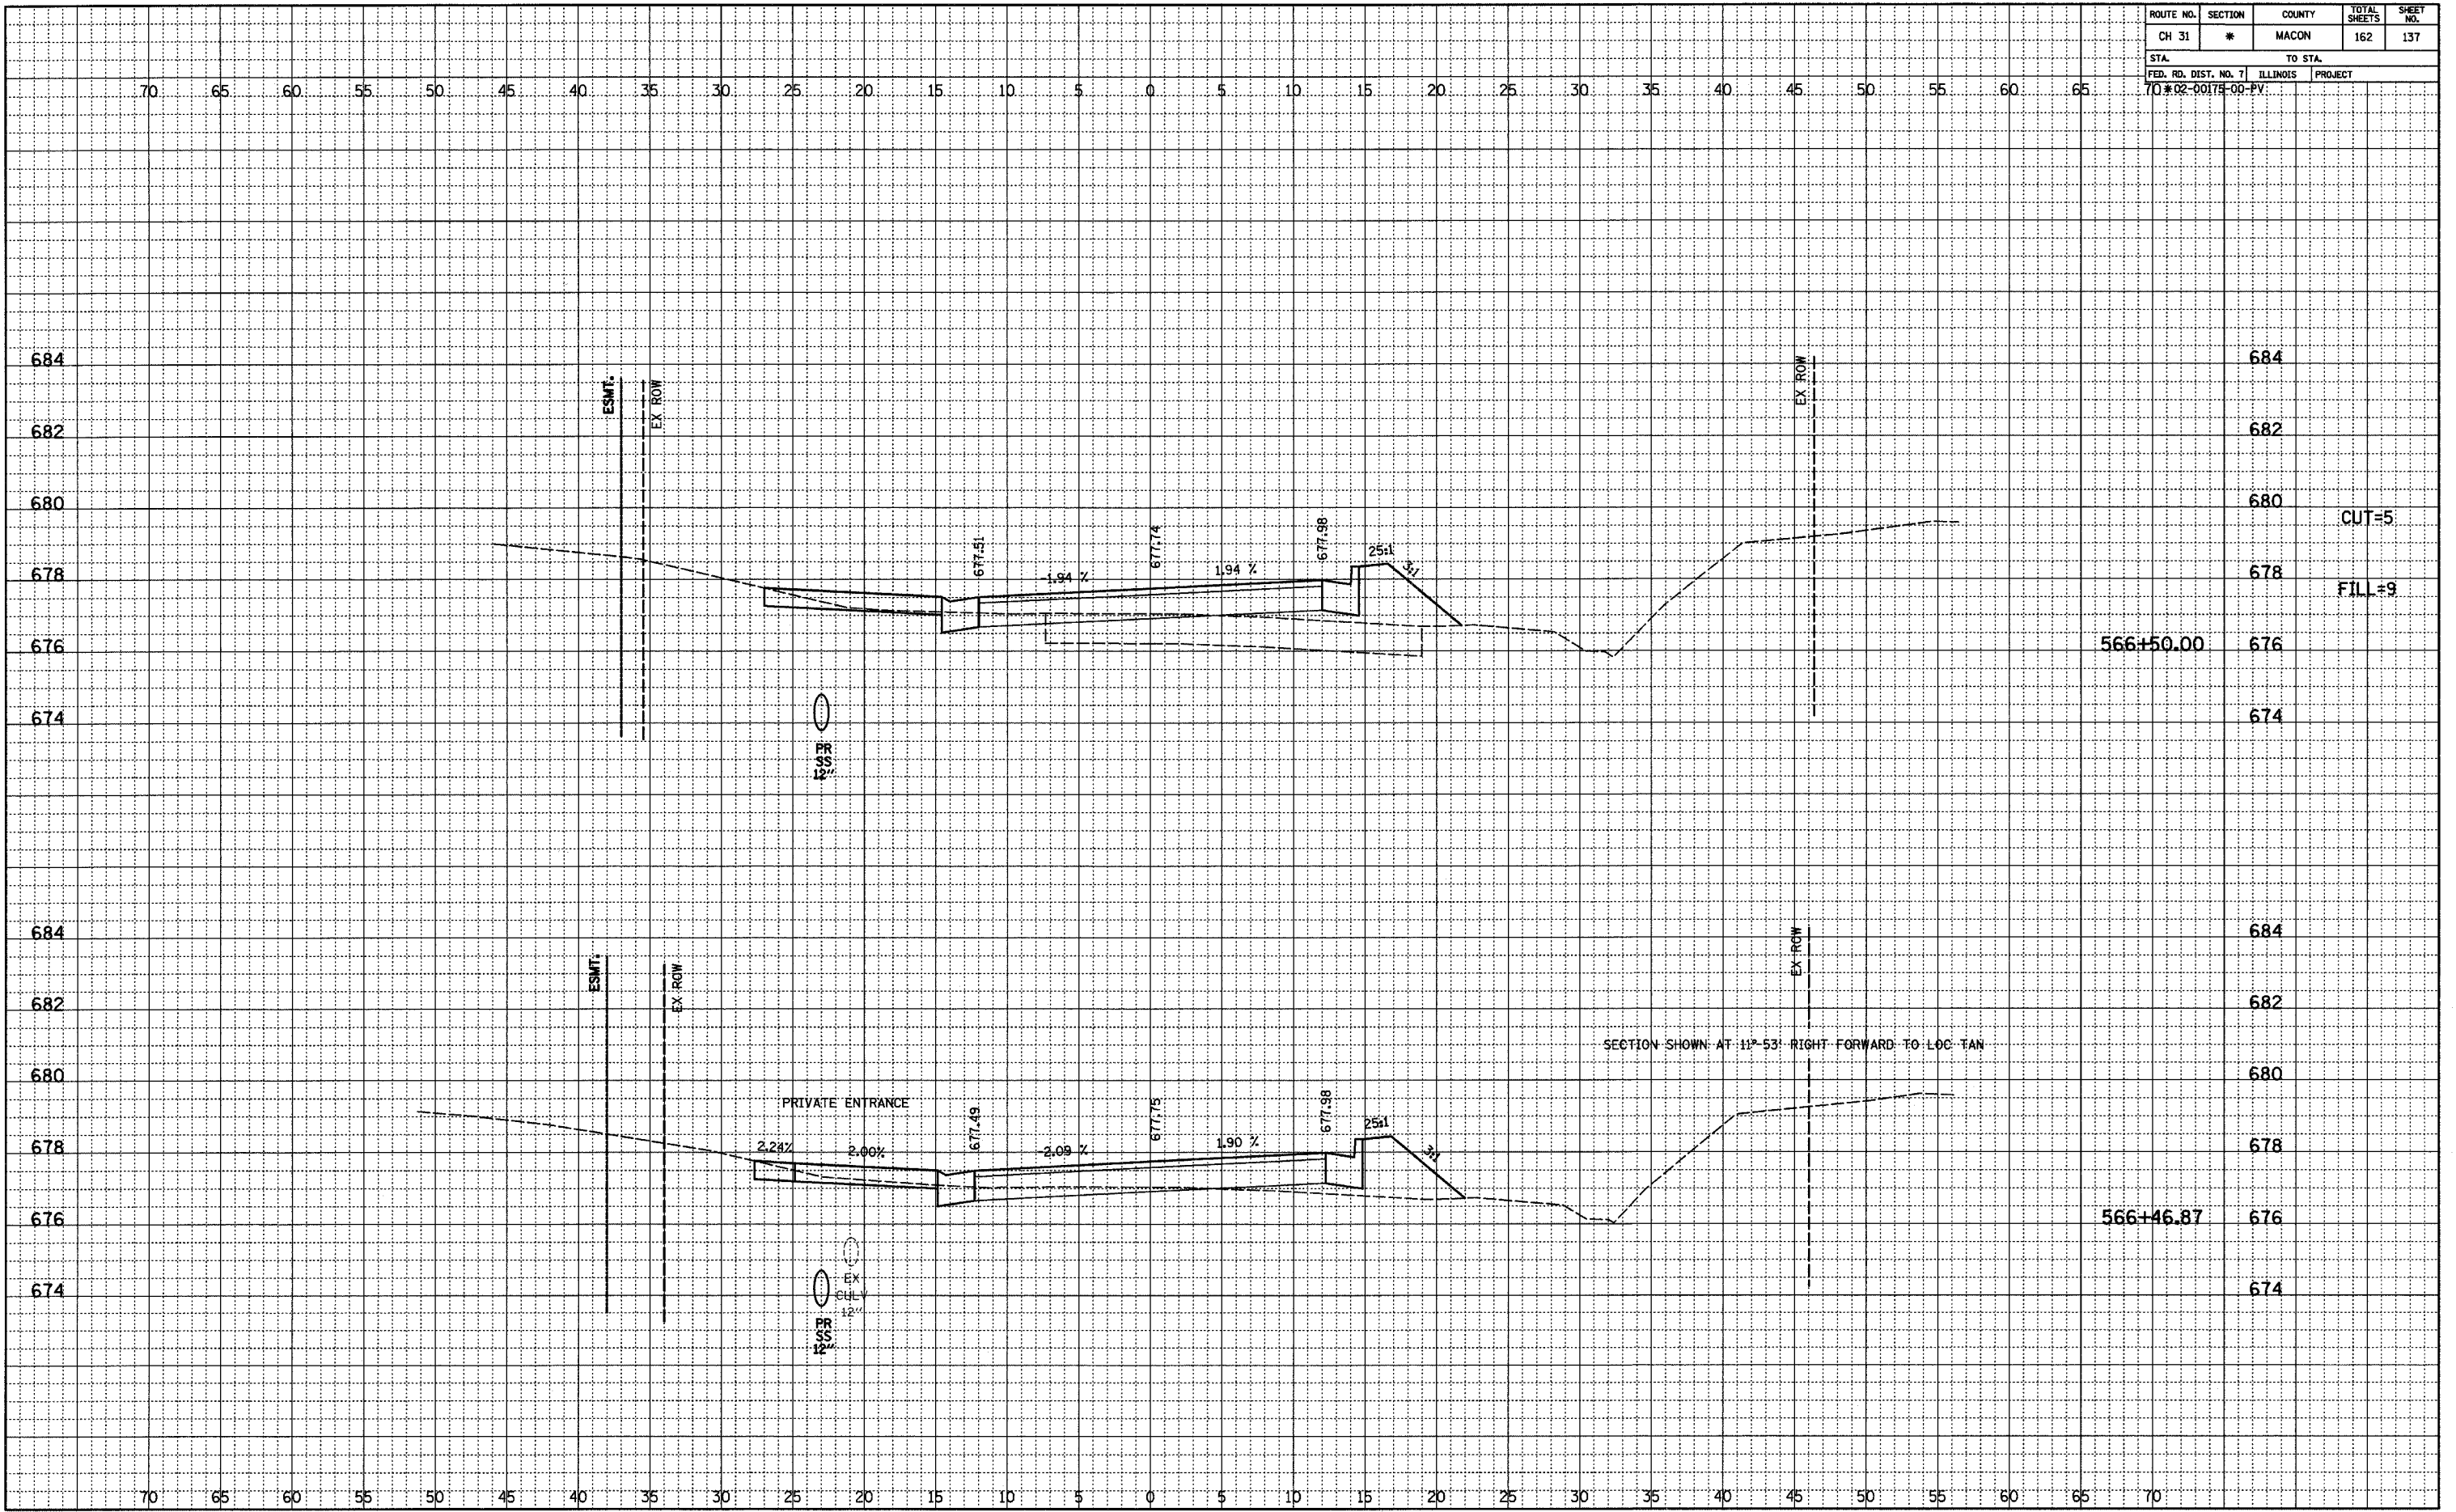

SECTION SHOWN AT 11° 53' RIGHT FORWARD TO LOC TAN