


93392

RTE.	SECTION	COUNTY	TOTAL SHEETS	SHEET NO.
C.H. 40	*	SANGAMON	33	29
PROJECT * 00-00021-02-BR				

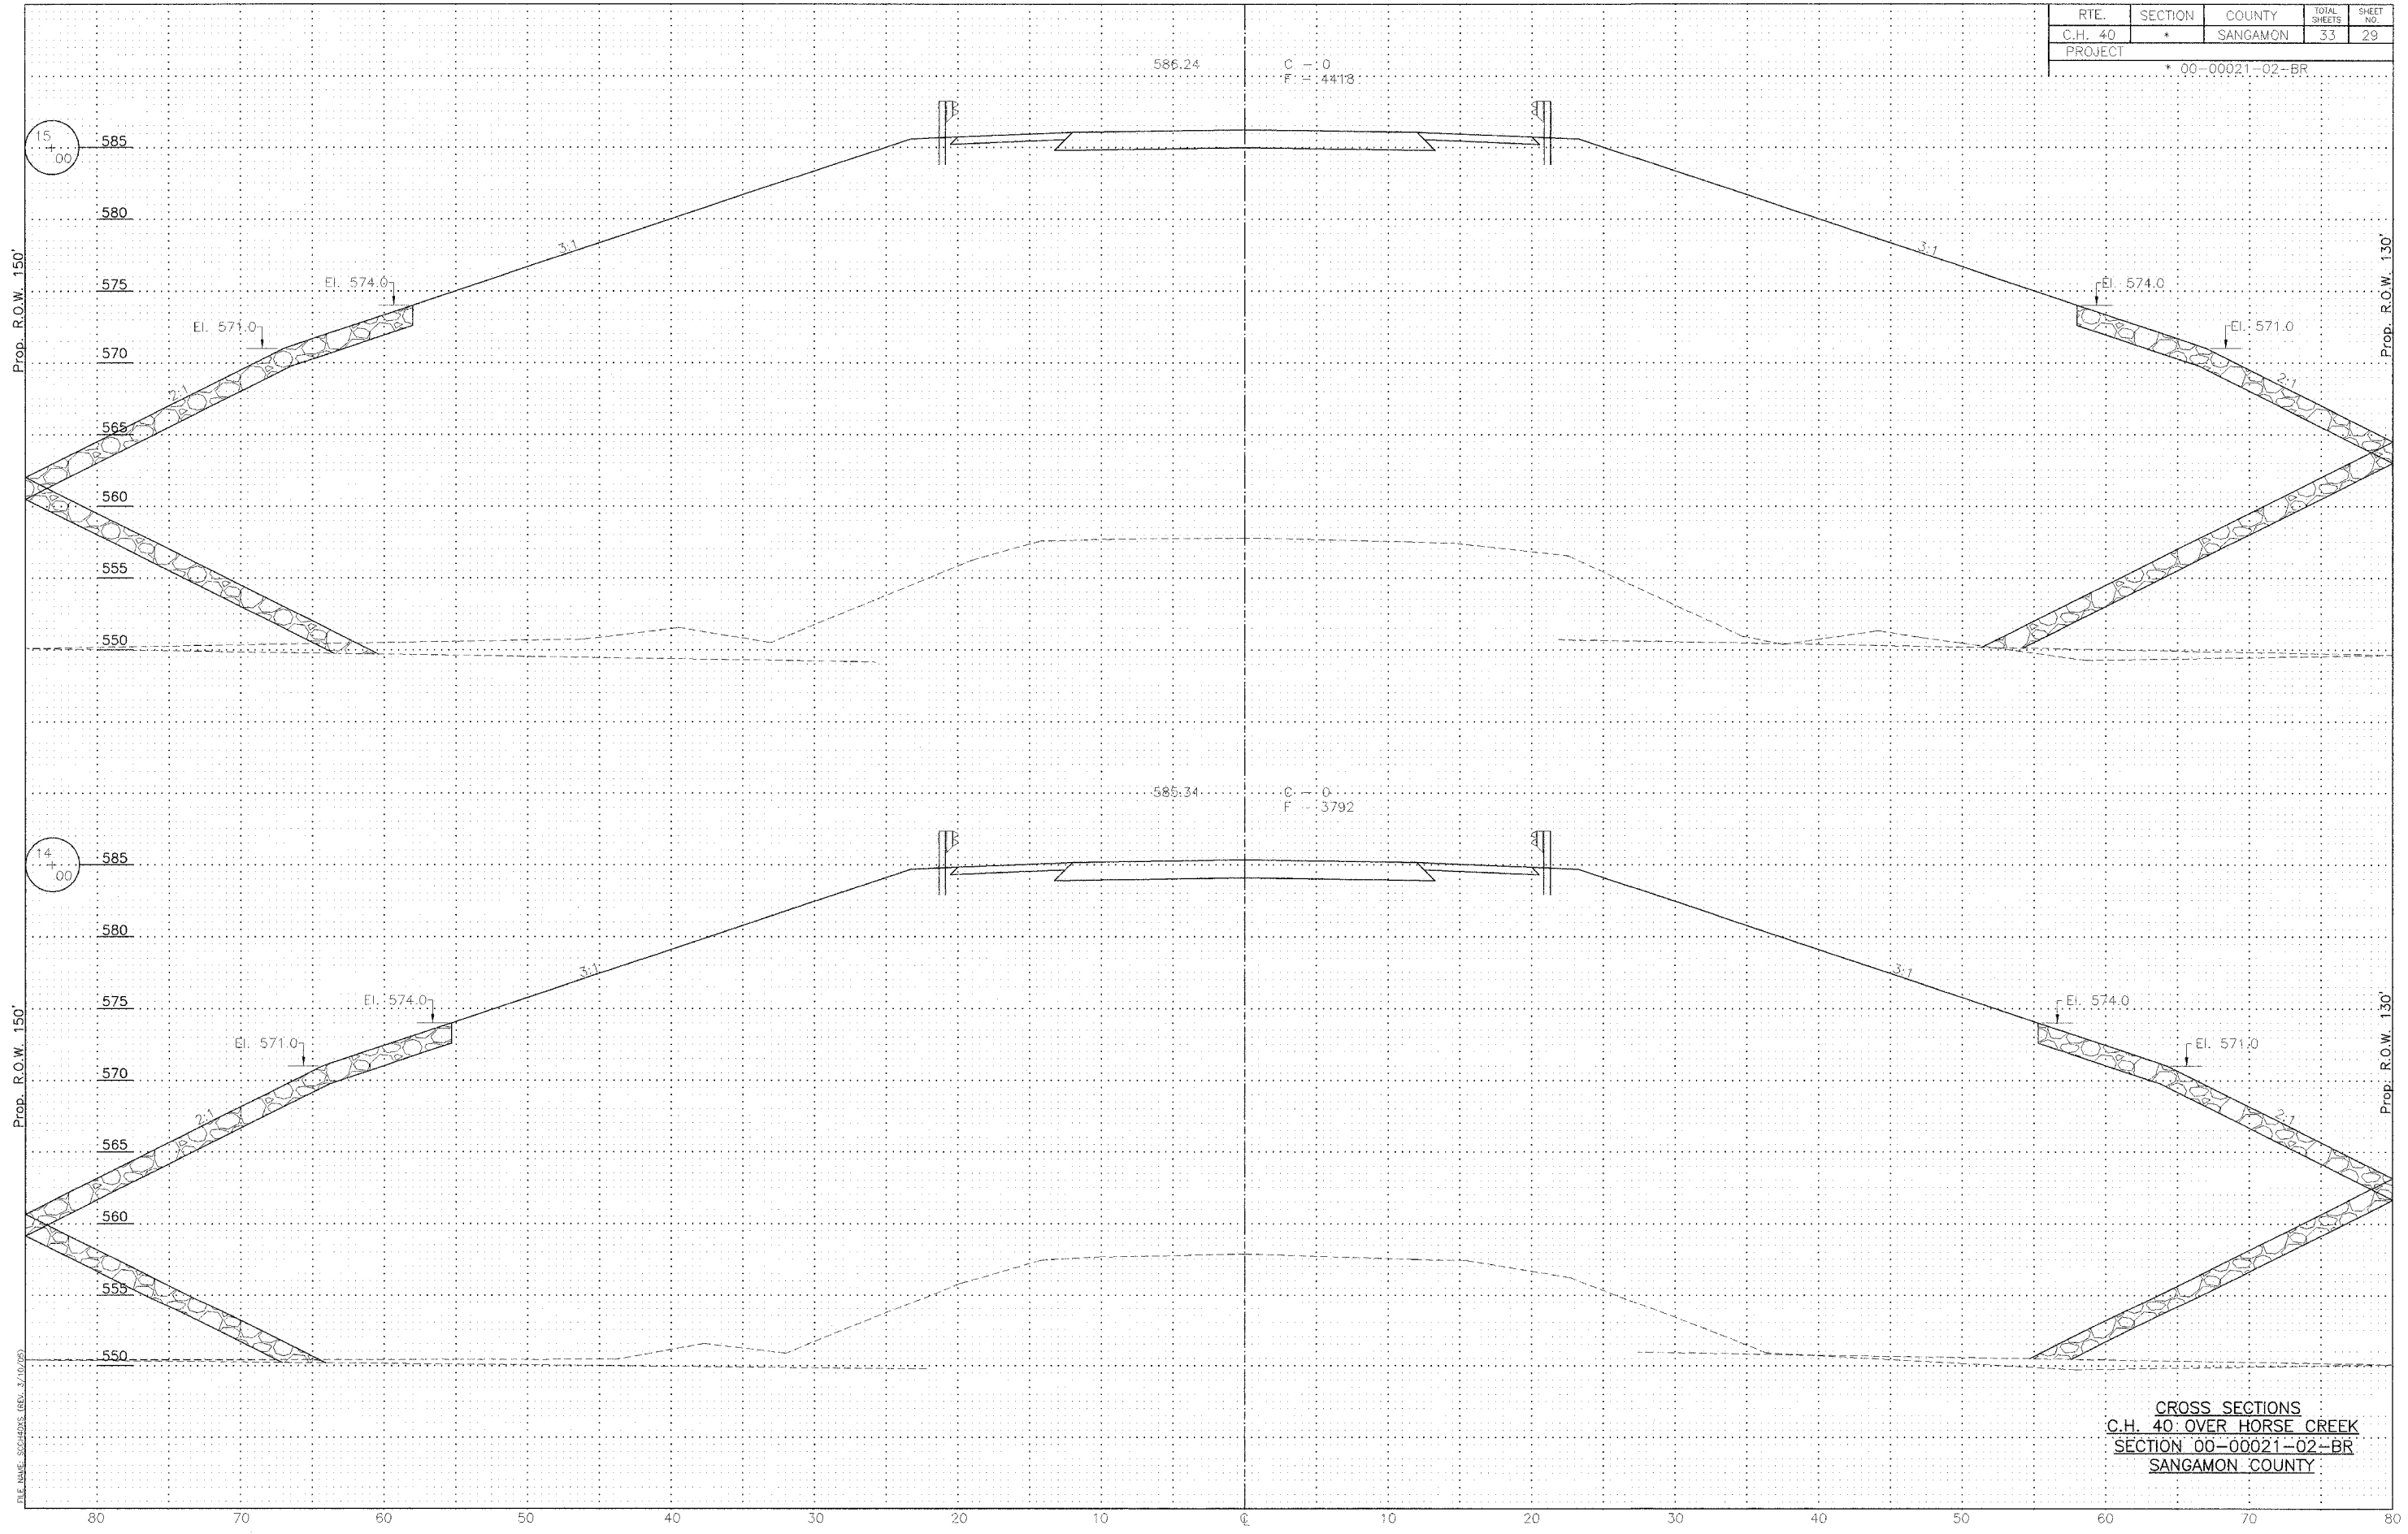

CROSS SECTIONS  
C.H. 40 OVER HORSE CREEK  
SECTION 00-00021-02-BR  
SANGAMON COUNTY

FILE NAME: SCHEDULES.DWG, 3/10/09