


FAP R/L	SECTION	COUNTY	TOTAL SHEETS	SHEET NO.
750	(114) Y.WRS	FAYETTE		15
FED. ROAD DIST. NO. 7		SUNNYS		FED. AID PROJECT NO.

CONTRACT NO. 94962

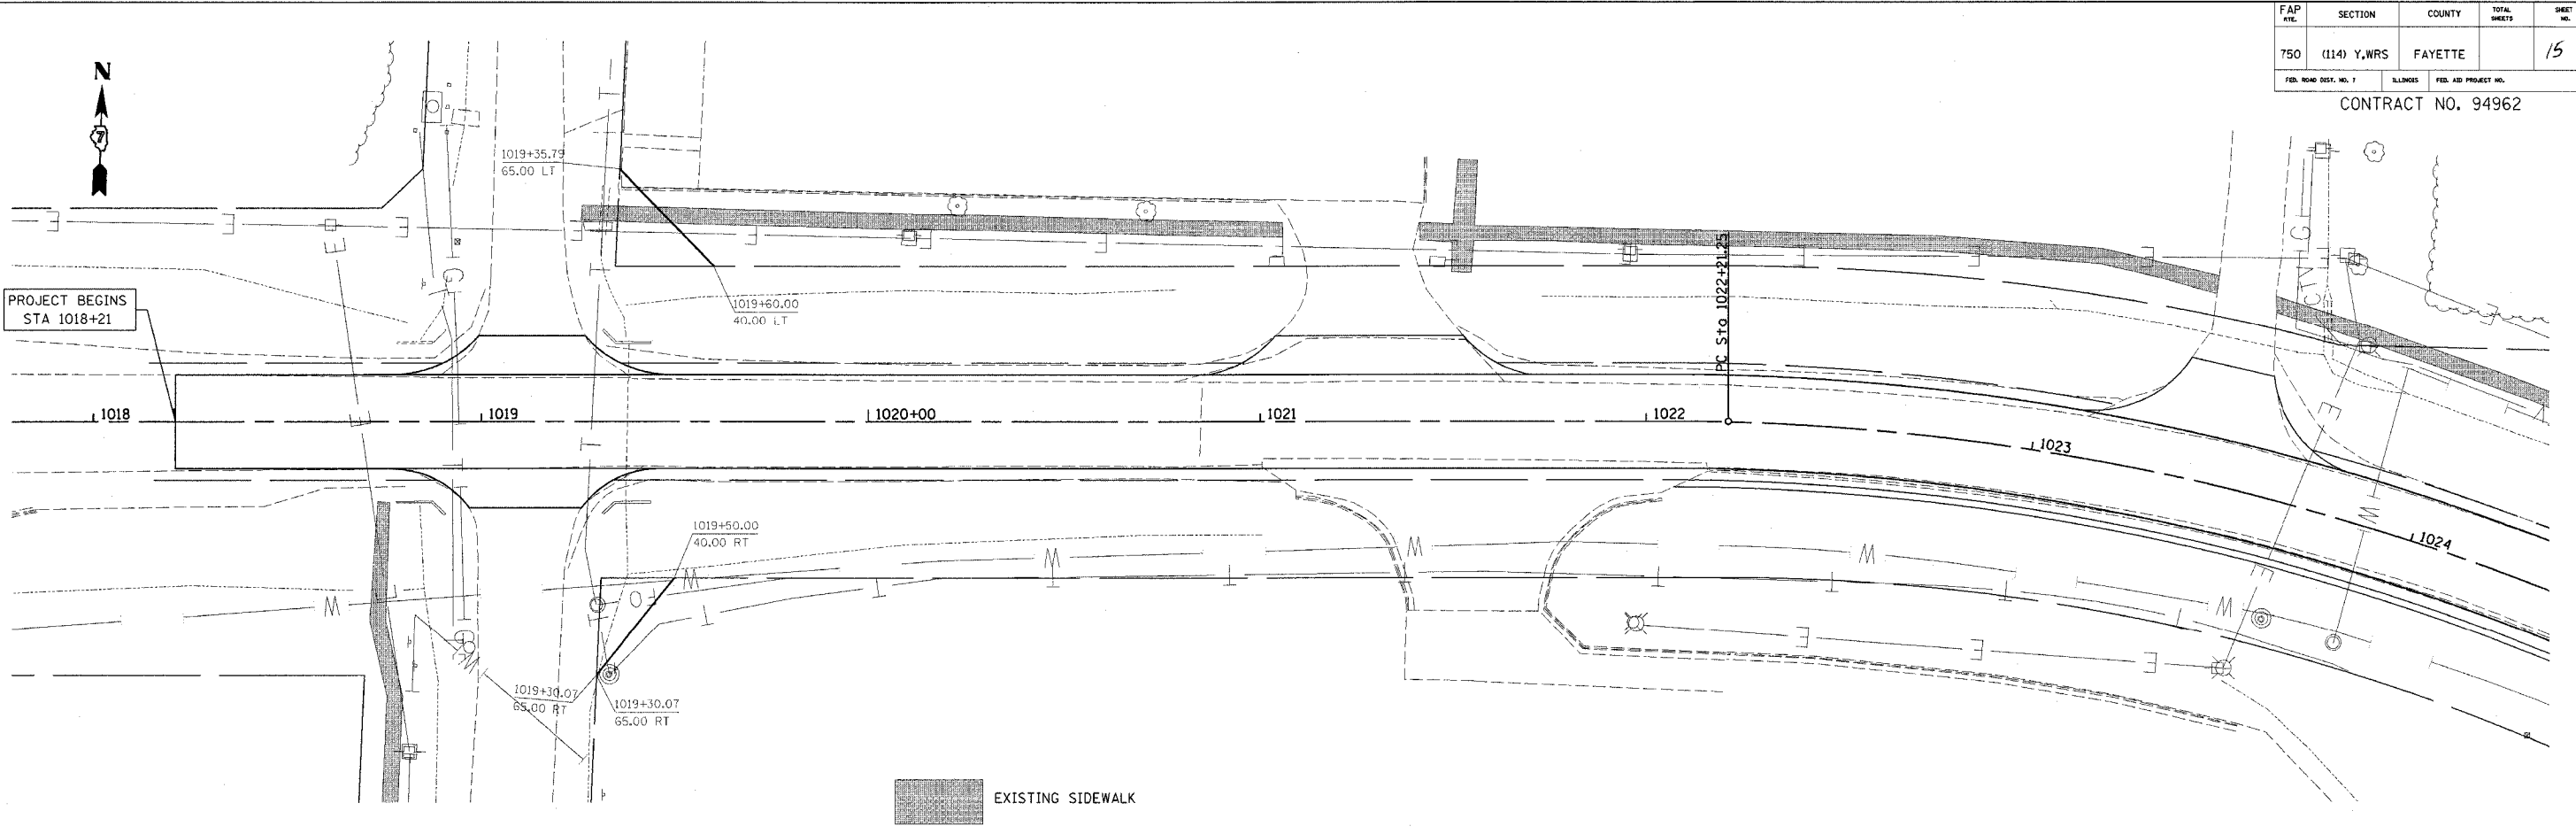

NO.	DATE	BY

\$USER\$ \$DATE\$
 c:\projects\94962\d03102\pa.dgn
 REV: P P 1

PLAN	DATE	BY

c:\projects\94962\d03102\pa.dgn
 teoslyck="" DATE

595																										595						
590																										590						
585																										585						
580																										580						
575																										575						
570																										570						
565																										565						
560																										560						
555																										555						
	1018+00		1018+50		1019+00		1019+50		1020+00		1020+50		1021+00		1021+50		1022+00		1022+50		1023+00		1023+50		1024+00							