


FAP ATEL	SECTION	COUNTY	TOTAL SHEETS	SHEET NO.
750	(114) Y.WRS	FAYETTE		16
FED. ROAD DIST. NO. 1	ILLINOIS	FED. AID PROJECT NO.		

CONTRACT NO. 94962

PROP. CURVE C19
 P.I. STA. = 1024+61.80
 $\Delta = 45^\circ 32' 36''$ (RT)
 $D = 9^\circ 59' 55''$
 $R = 573.04'$
 $T = 240.55'$
 $L = 455.50'$
 $E = 48.44'$
 $e =$
 $T.R. =$
 $S.E. RUN = 6\%$
 $P.C. STA = 1022+21.25$
 $P.T. STA = 1026+76.75$

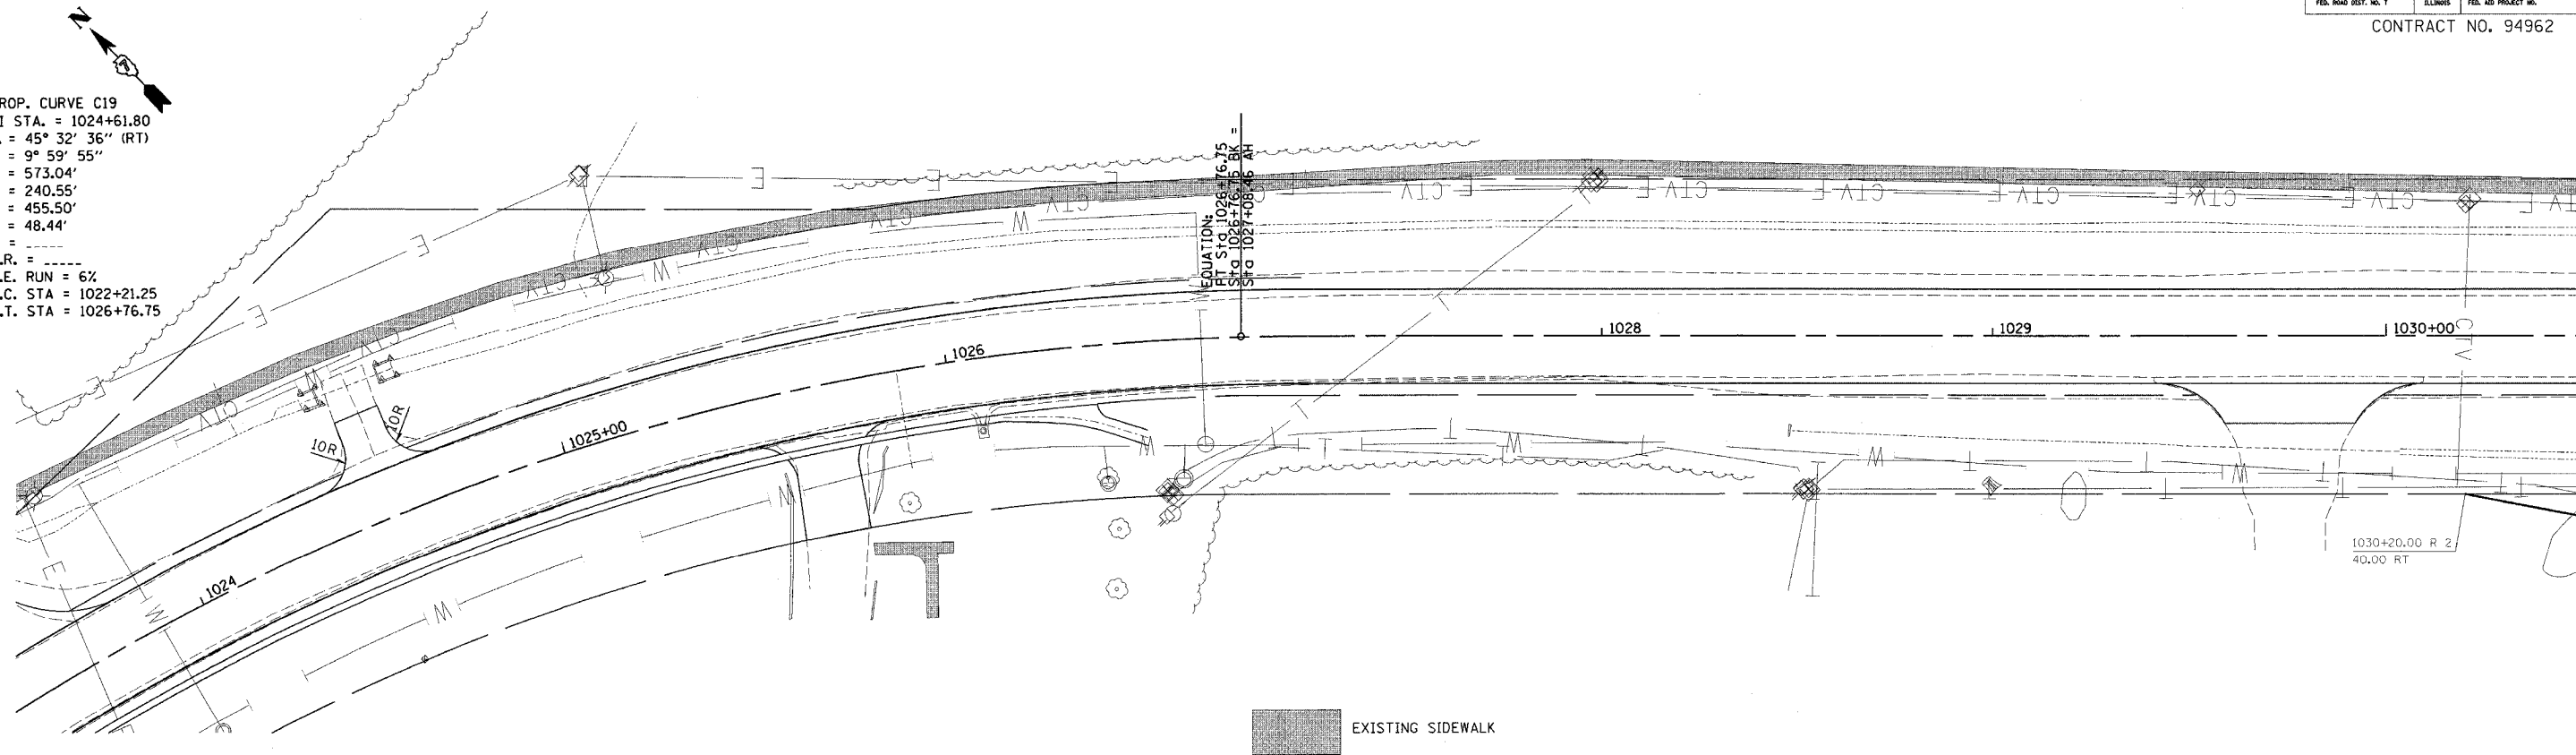

\$USER\$ \$DATE\$
 c:\projects\94962\03102pp2.dgn
 REVISIONS: PROJECTOR, PLOTTED, CHECKED, ALIGNED, CHECKED, CAD FILE NAME
 NOTE BOOK NO. DATE
 PP2

