


ROUTE NO.	SECTION	COUNTY	SHEETS	NO.
C.H.1	02-00041	MONROE	27	12
F.A.S. 856	-01-RS			

FEDERAL AID PROJECT
CONTRACT NO. 97248

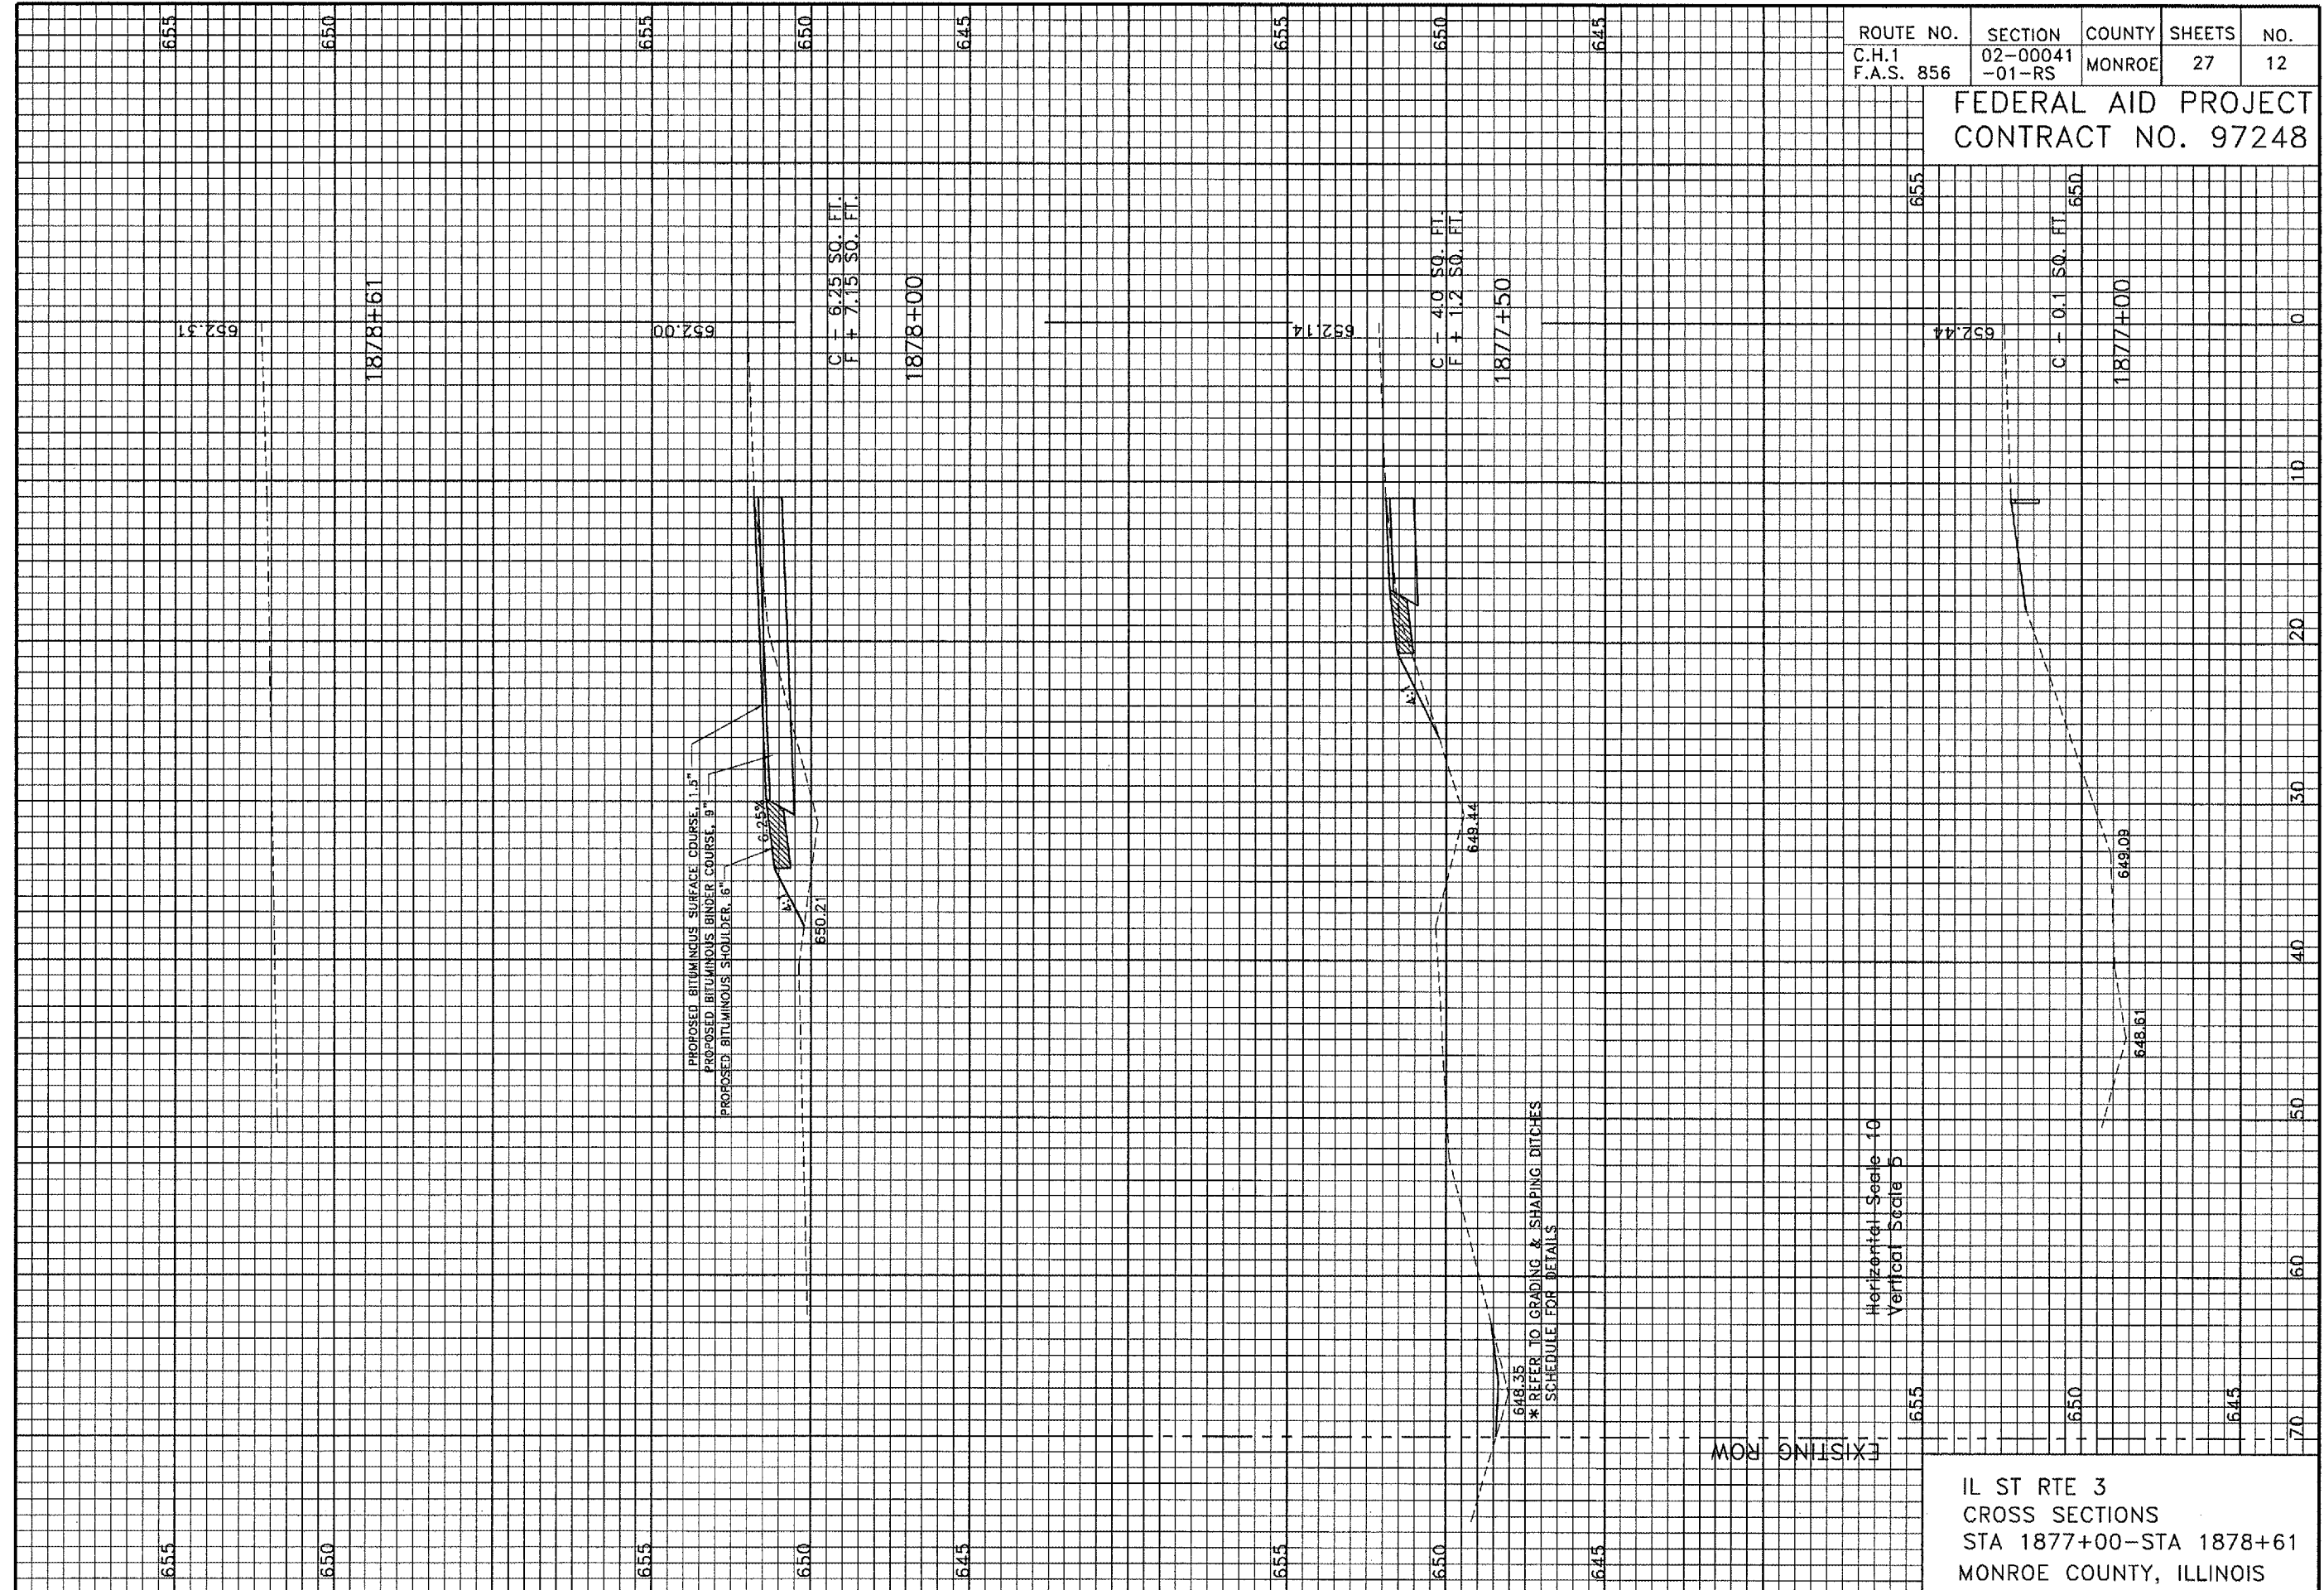

Horizontal Scale - 10
Vertical Scale 5

IL ST RTE 3
CROSS SECTIONS
STA 1877+00-STA 1878+61
MONROE COUNTY, ILLINOIS