


ROUTE NO. C.H.1 F.A.S. 856	SECTION 02-00041 -01-RS	COUNTY MONROE	SHEETS 27	NO. 13
----------------------------------	-------------------------------	------------------	--------------	-----------

FEDERAL AID PROJECT
CONTRACT NO. 97248

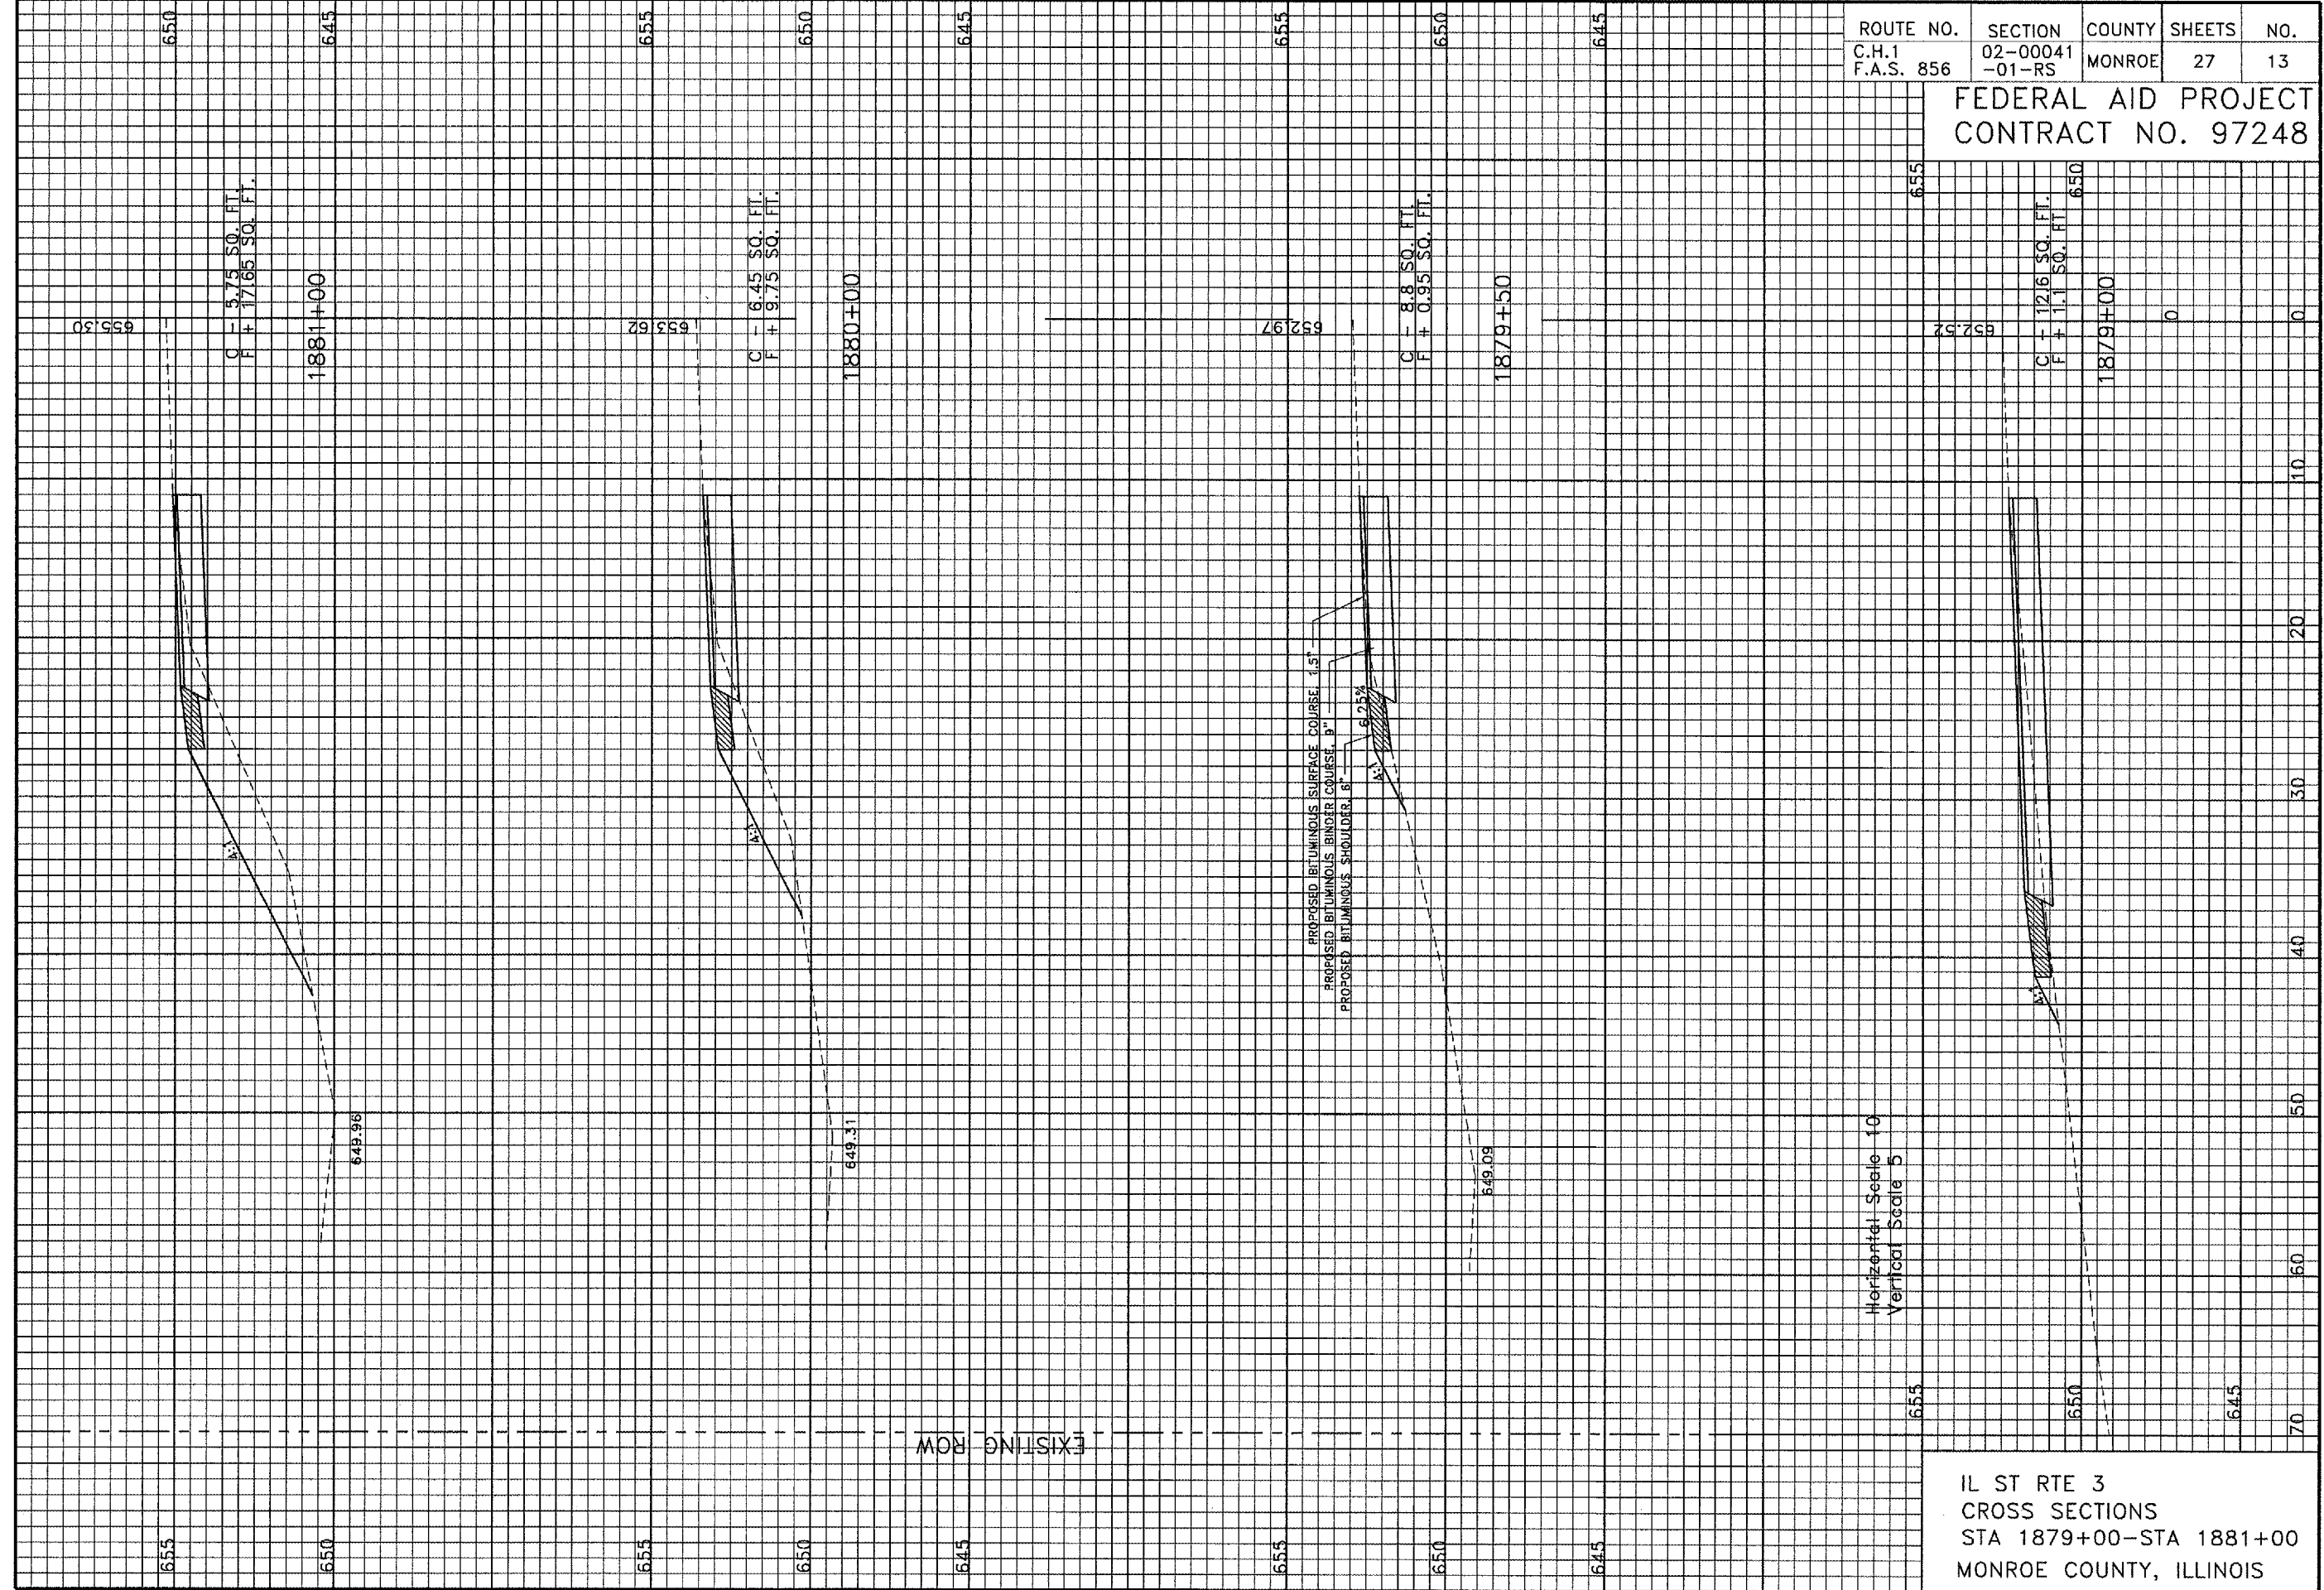

Horizontal Scale - 10
Vertical Scale 5

IL ST RTE 3
CROSS SECTIONS
STA 1879+00-STA 1881+00
MONROE COUNTY, ILLINOIS