


ROUTE NO.	SECTION	COUNTY	SHEETS	NO.
C.H. 1	02-00041	MONROE	27	16
F.A.S. 856	-01-RS			

FEDERAL AID PROJECT
CONTRACT NO. 97248

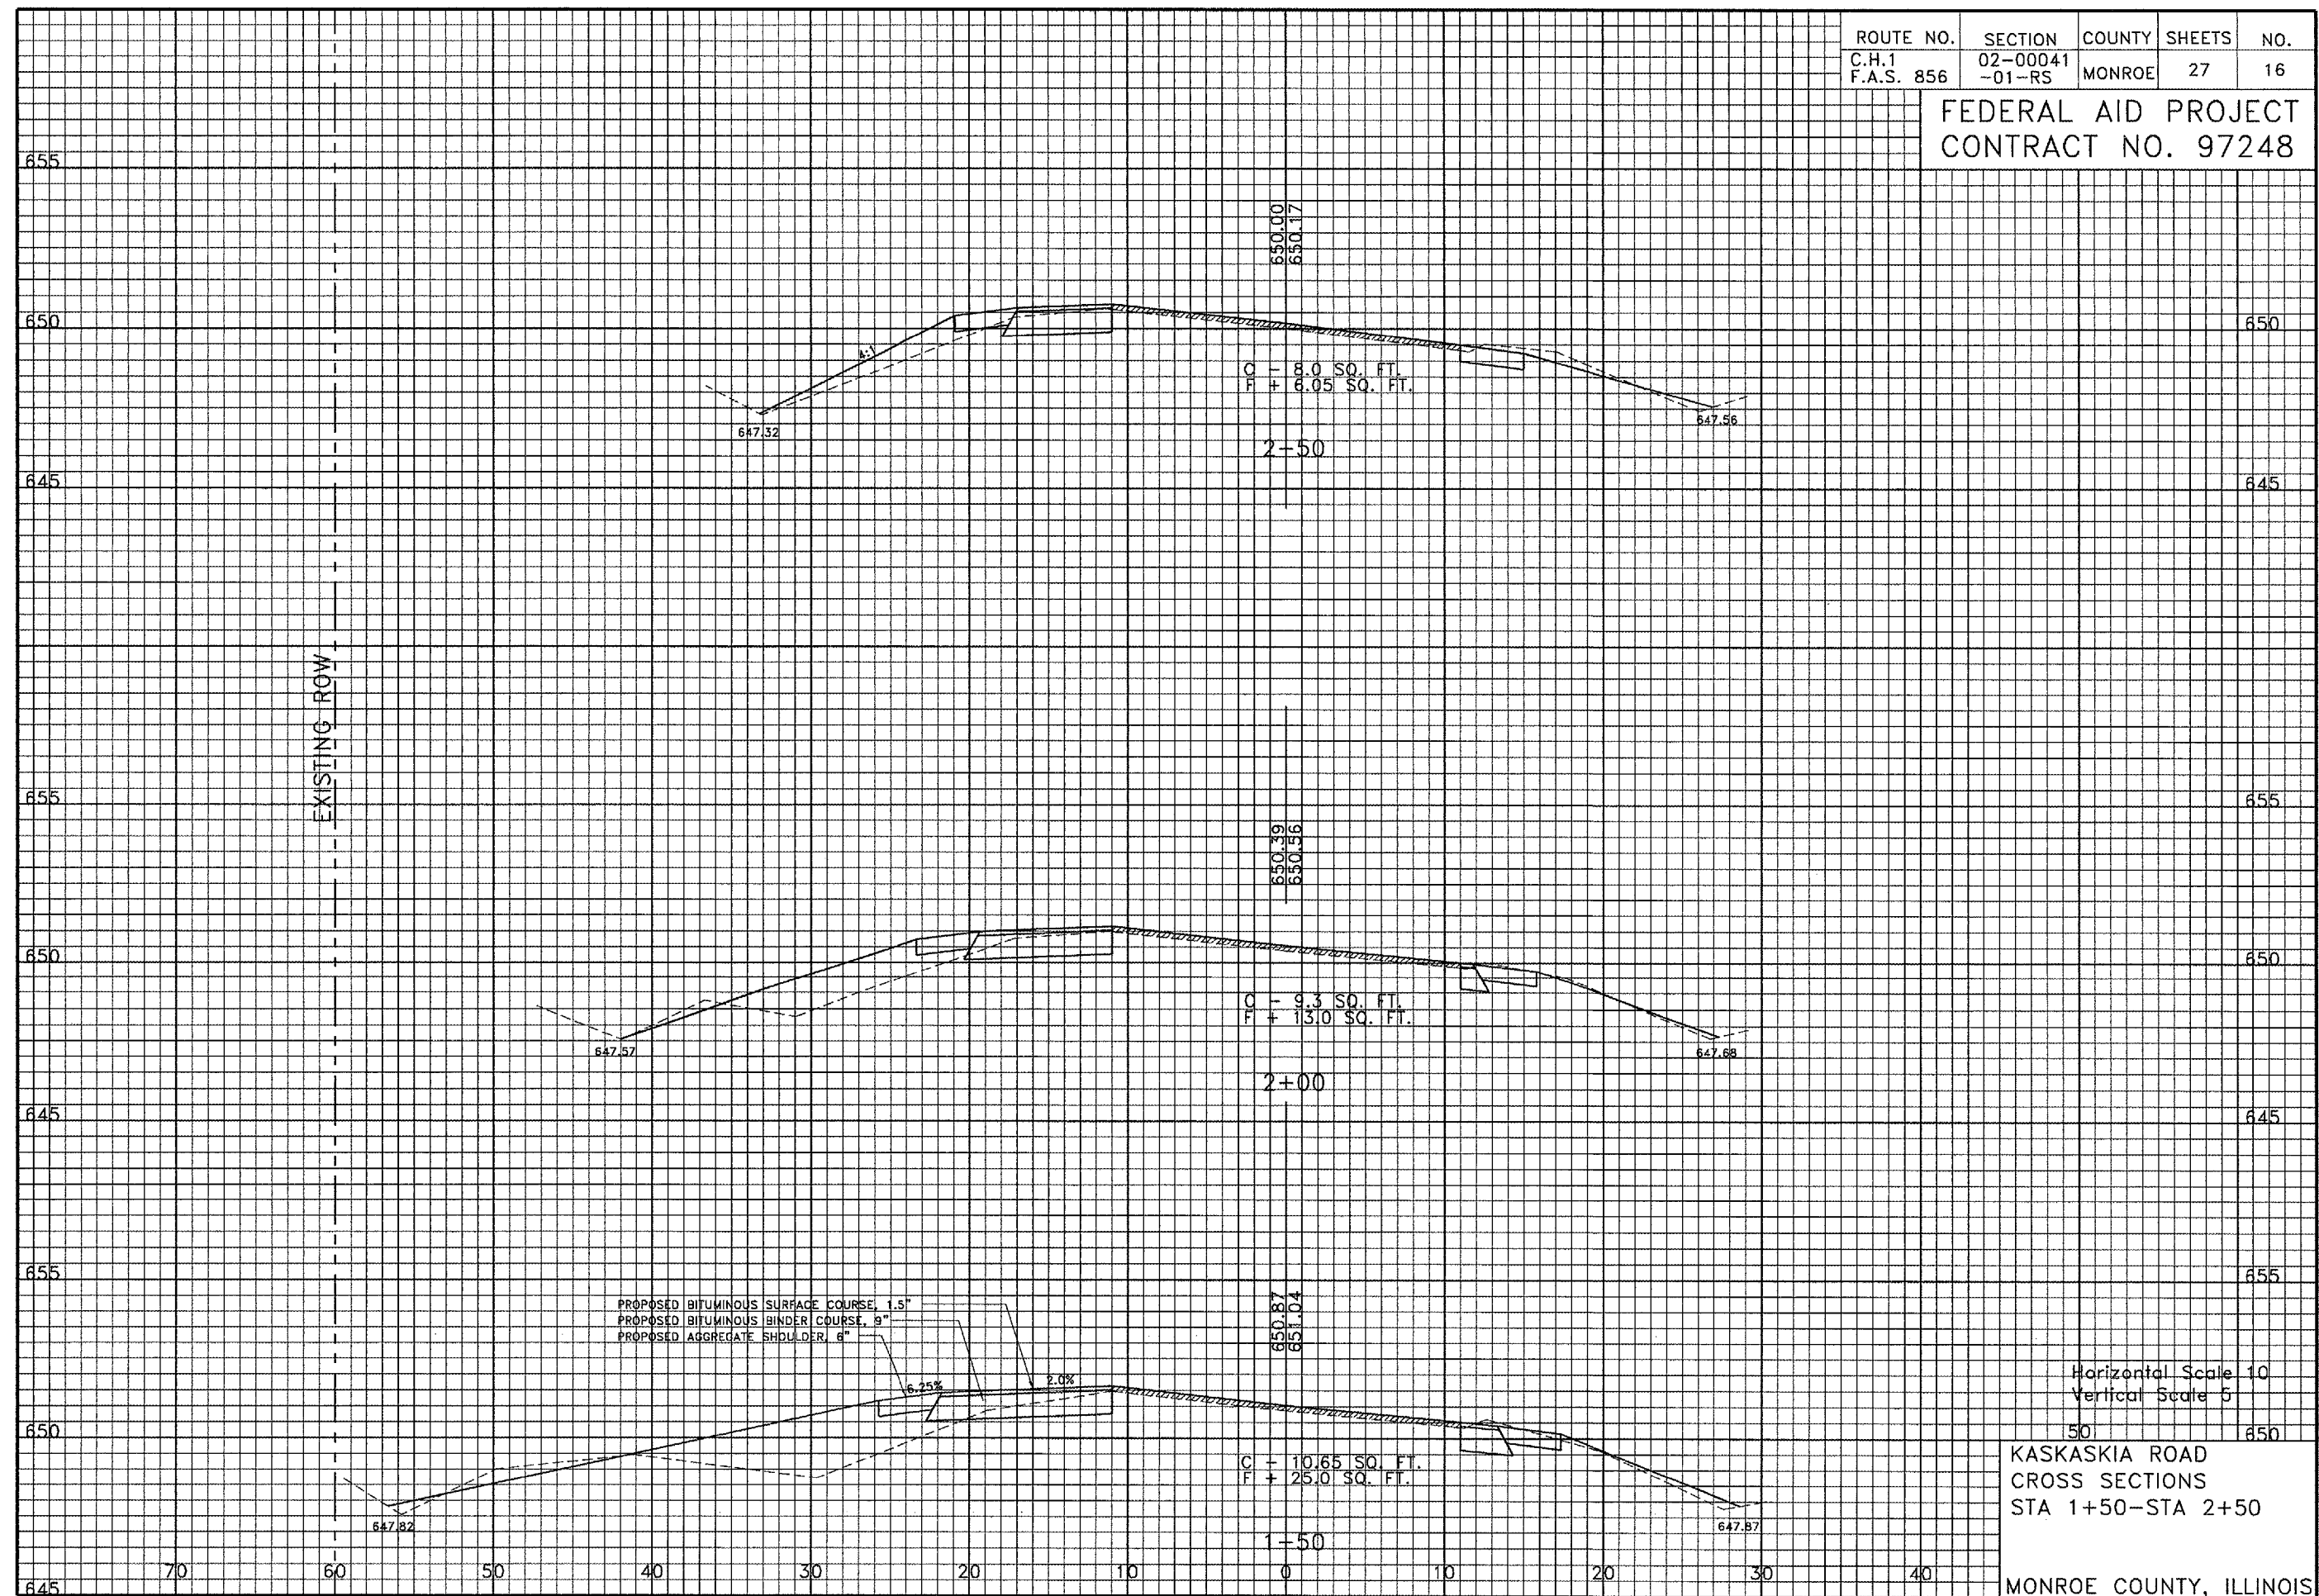

KASKASKIA ROAD
CROSS SECTIONS
STA 1+50-STA 2+50
MONROE COUNTY, ILLINOIS