


ROUTE NO.	SECTION	COUNTY	SHEETS	NO.
FAS 856	02-00041	MONROE	27	19
C.H. 1	-01-RS			

FEDERAL AID PROJECT  
CONTRACT NO. 97248

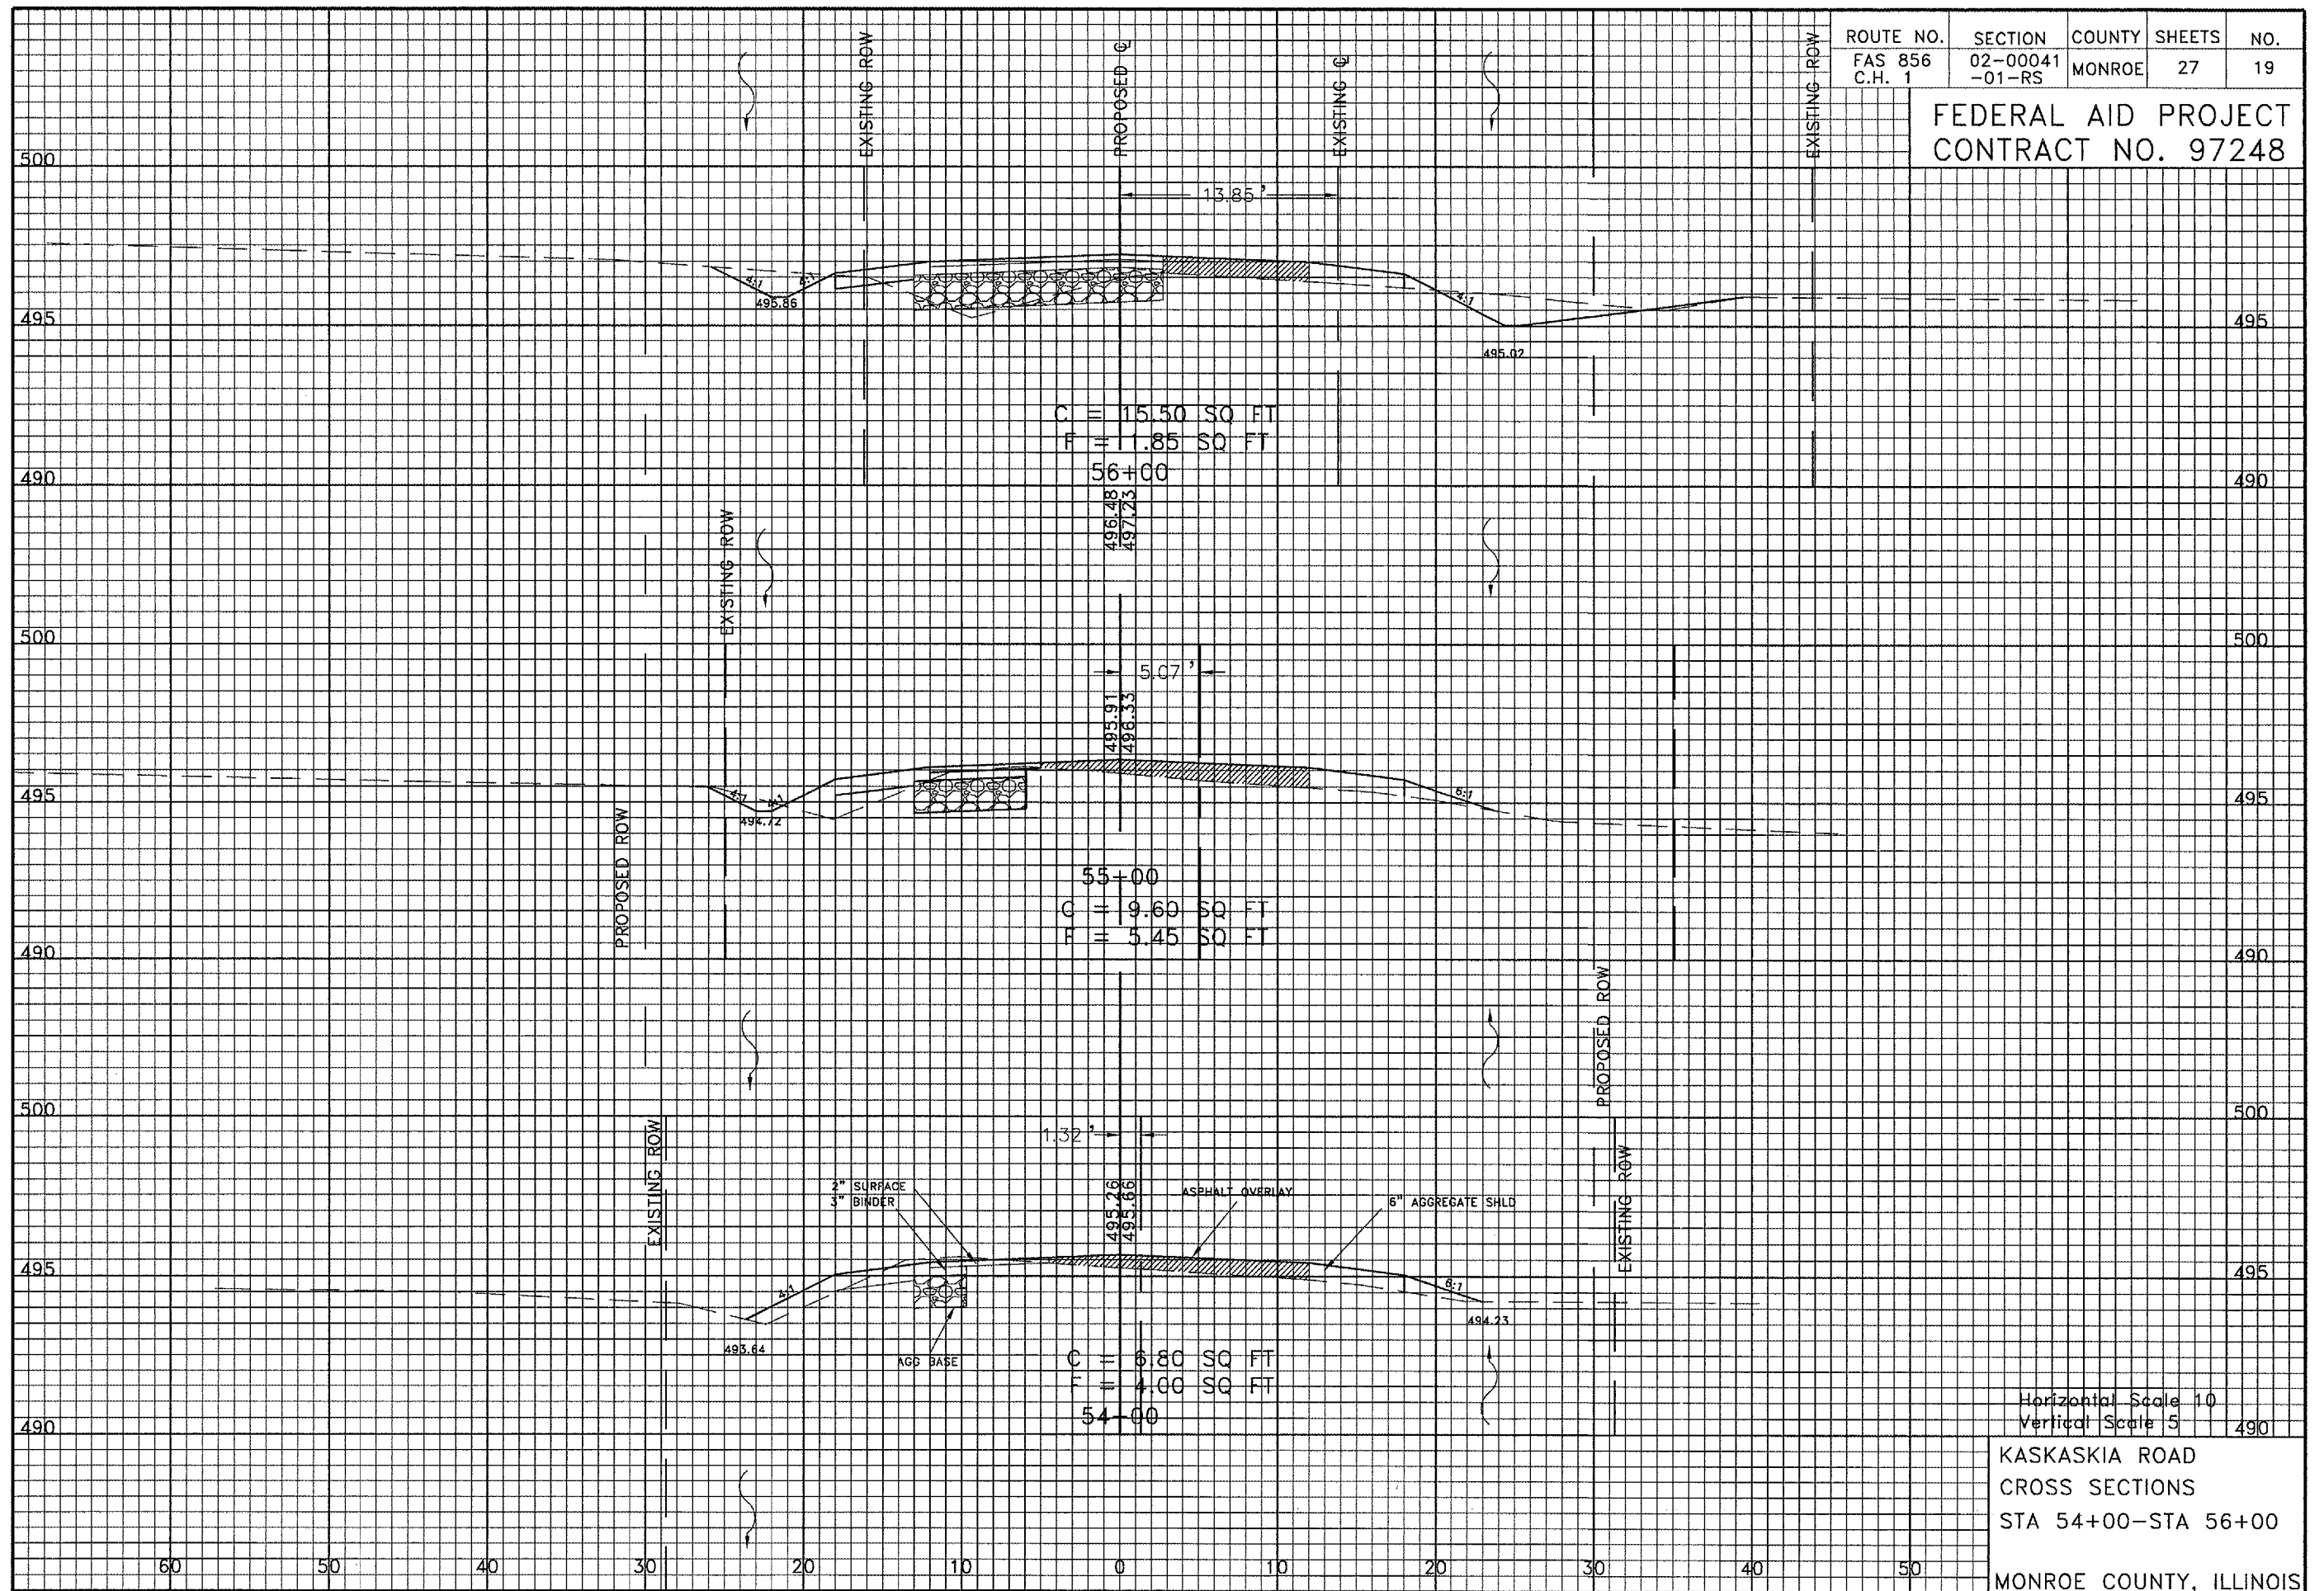

Horizontal Scale 10  
Vertical Scale 5

KASKASKIA ROAD  
CROSS SECTIONS  
STA 54+00-STA 56+00

MONROE COUNTY, ILLINOIS