


ROUTE NO.	SECTION	COUNTY	SHEETS	NO.
FAS 856	02-00041	MONROE	27	25
C.H. 1	-01-RS			

FEDERAL AID PROJECT
CONTRACT NO. 97248

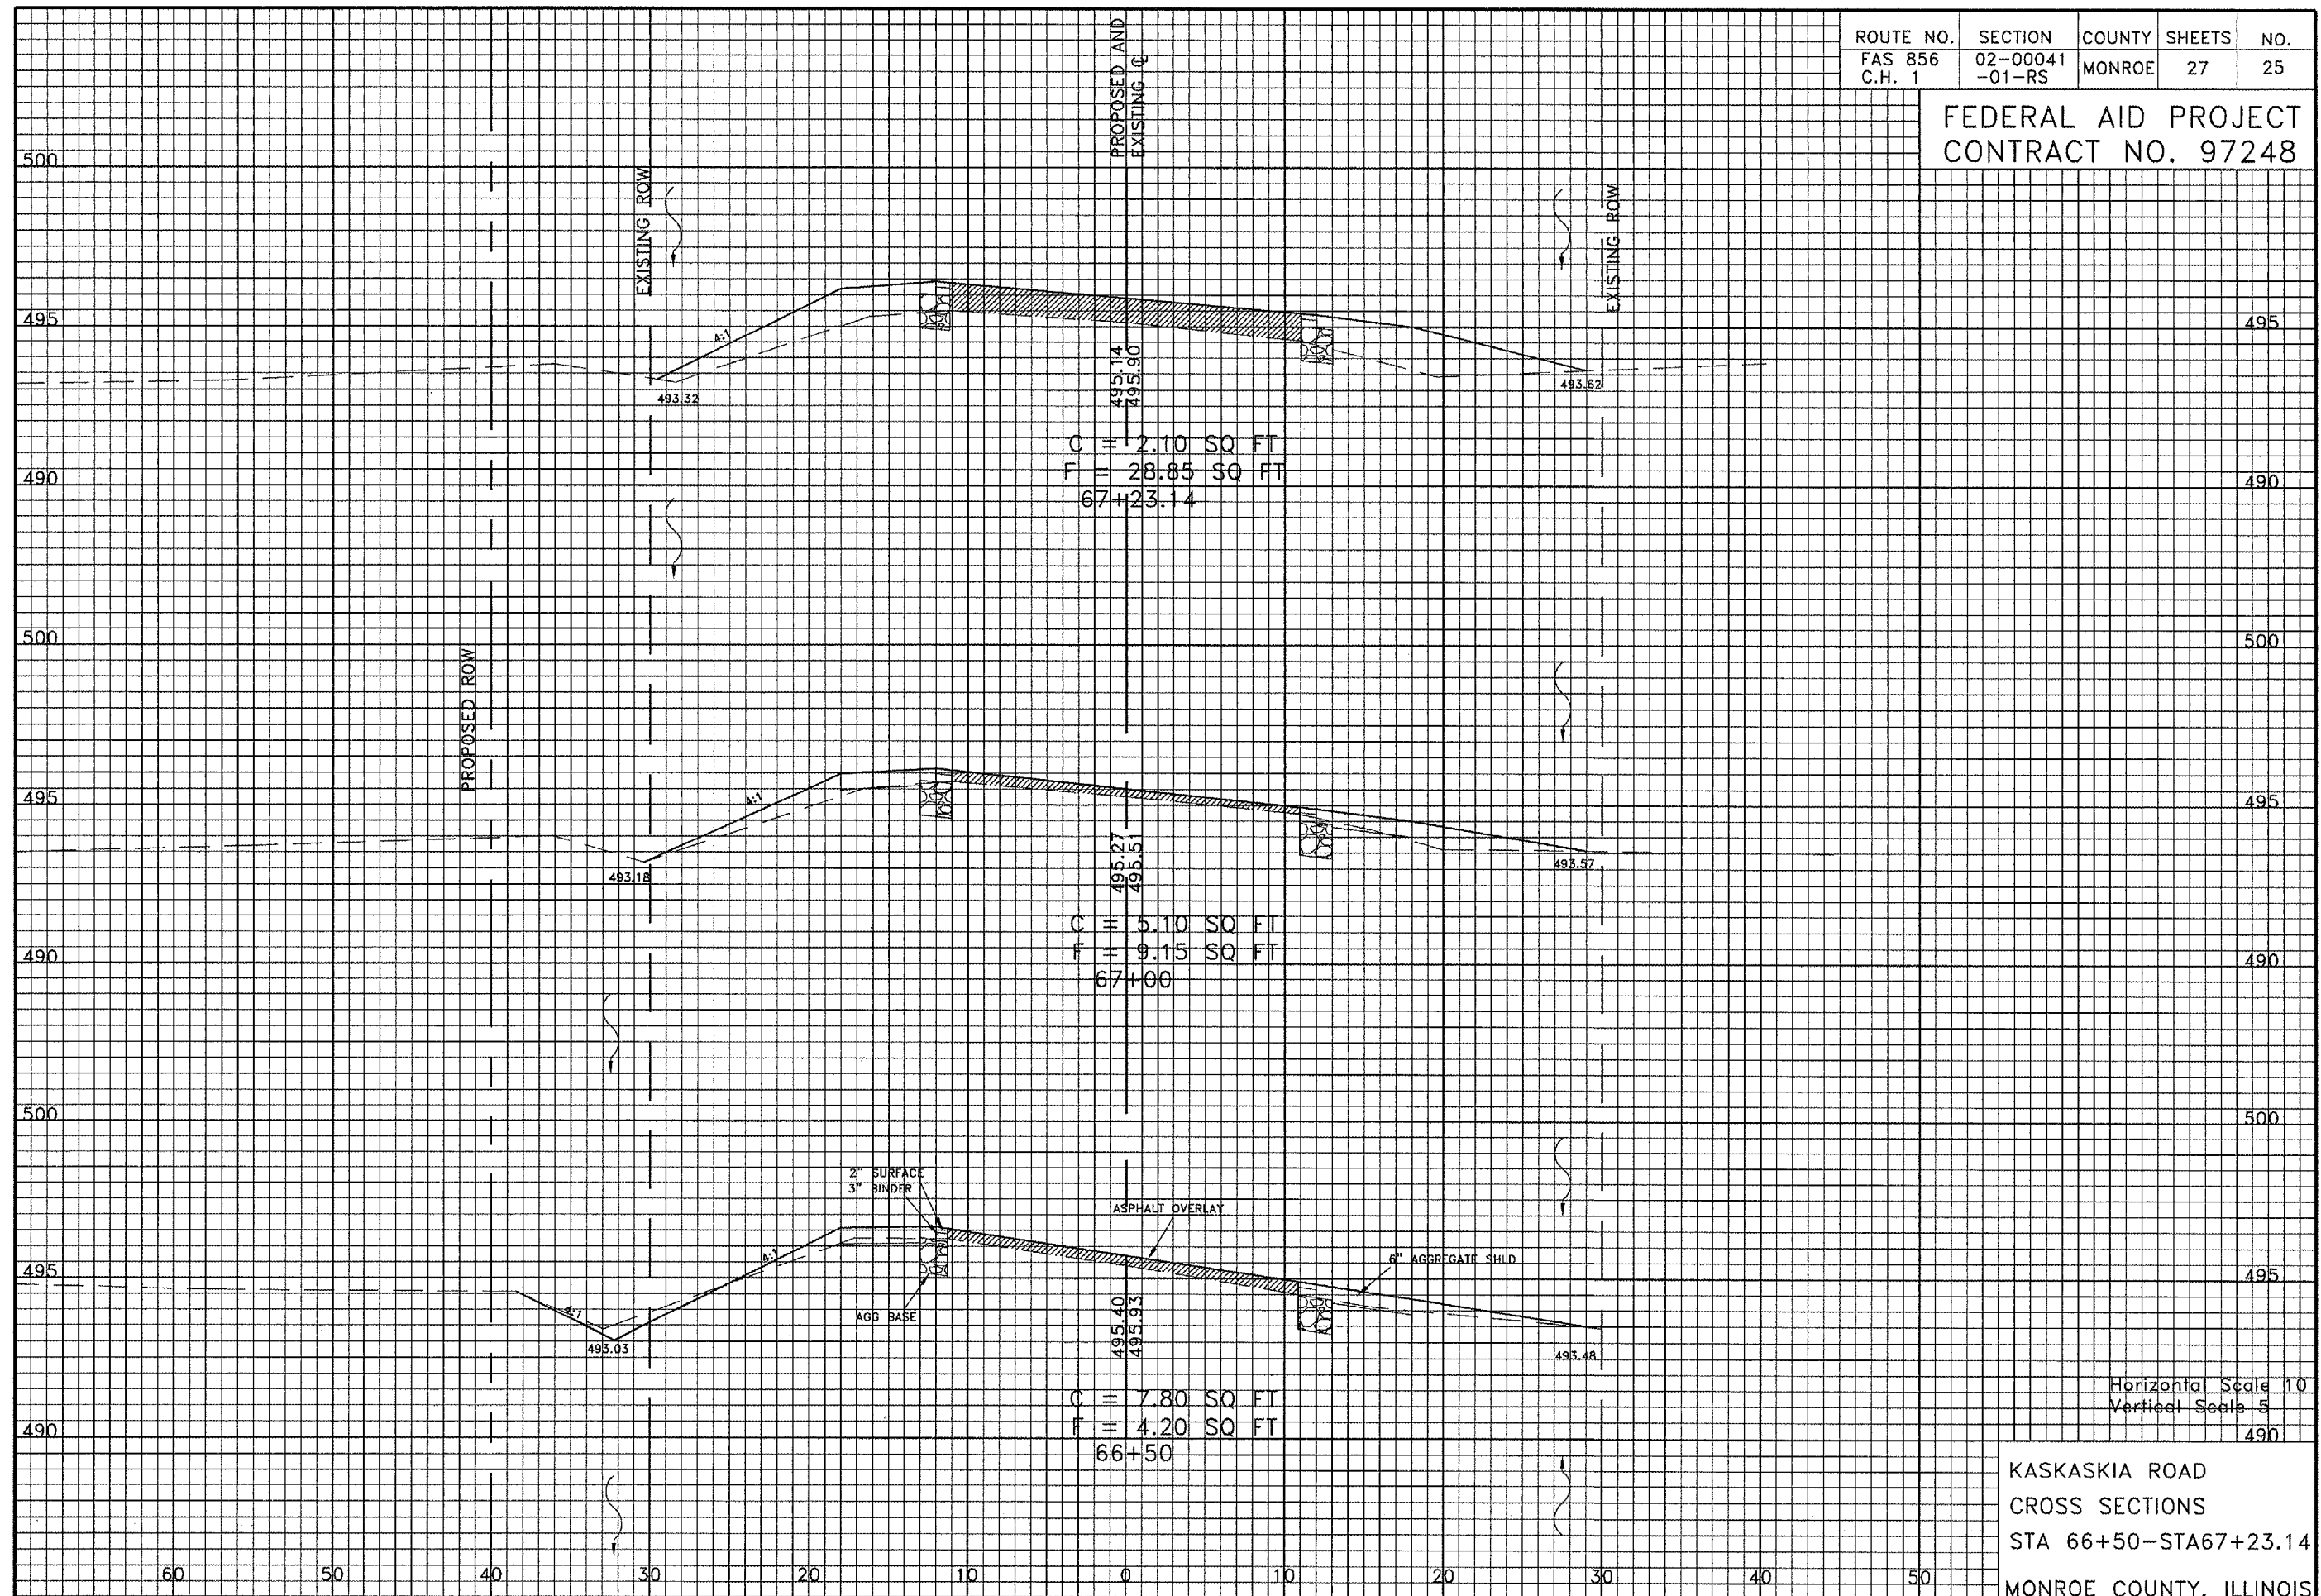

KASKASKIA ROAD
 CROSS SECTIONS
 STA 66+50-STA67+23.14
 MONROE COUNTY, ILLINOIS