


05/16/2005, 10:35 AM MEW

I:\AIRPORTS\OLNEY\820-05R\RY\AIRPORT\SHEETS\R-301.XS-321.DGN

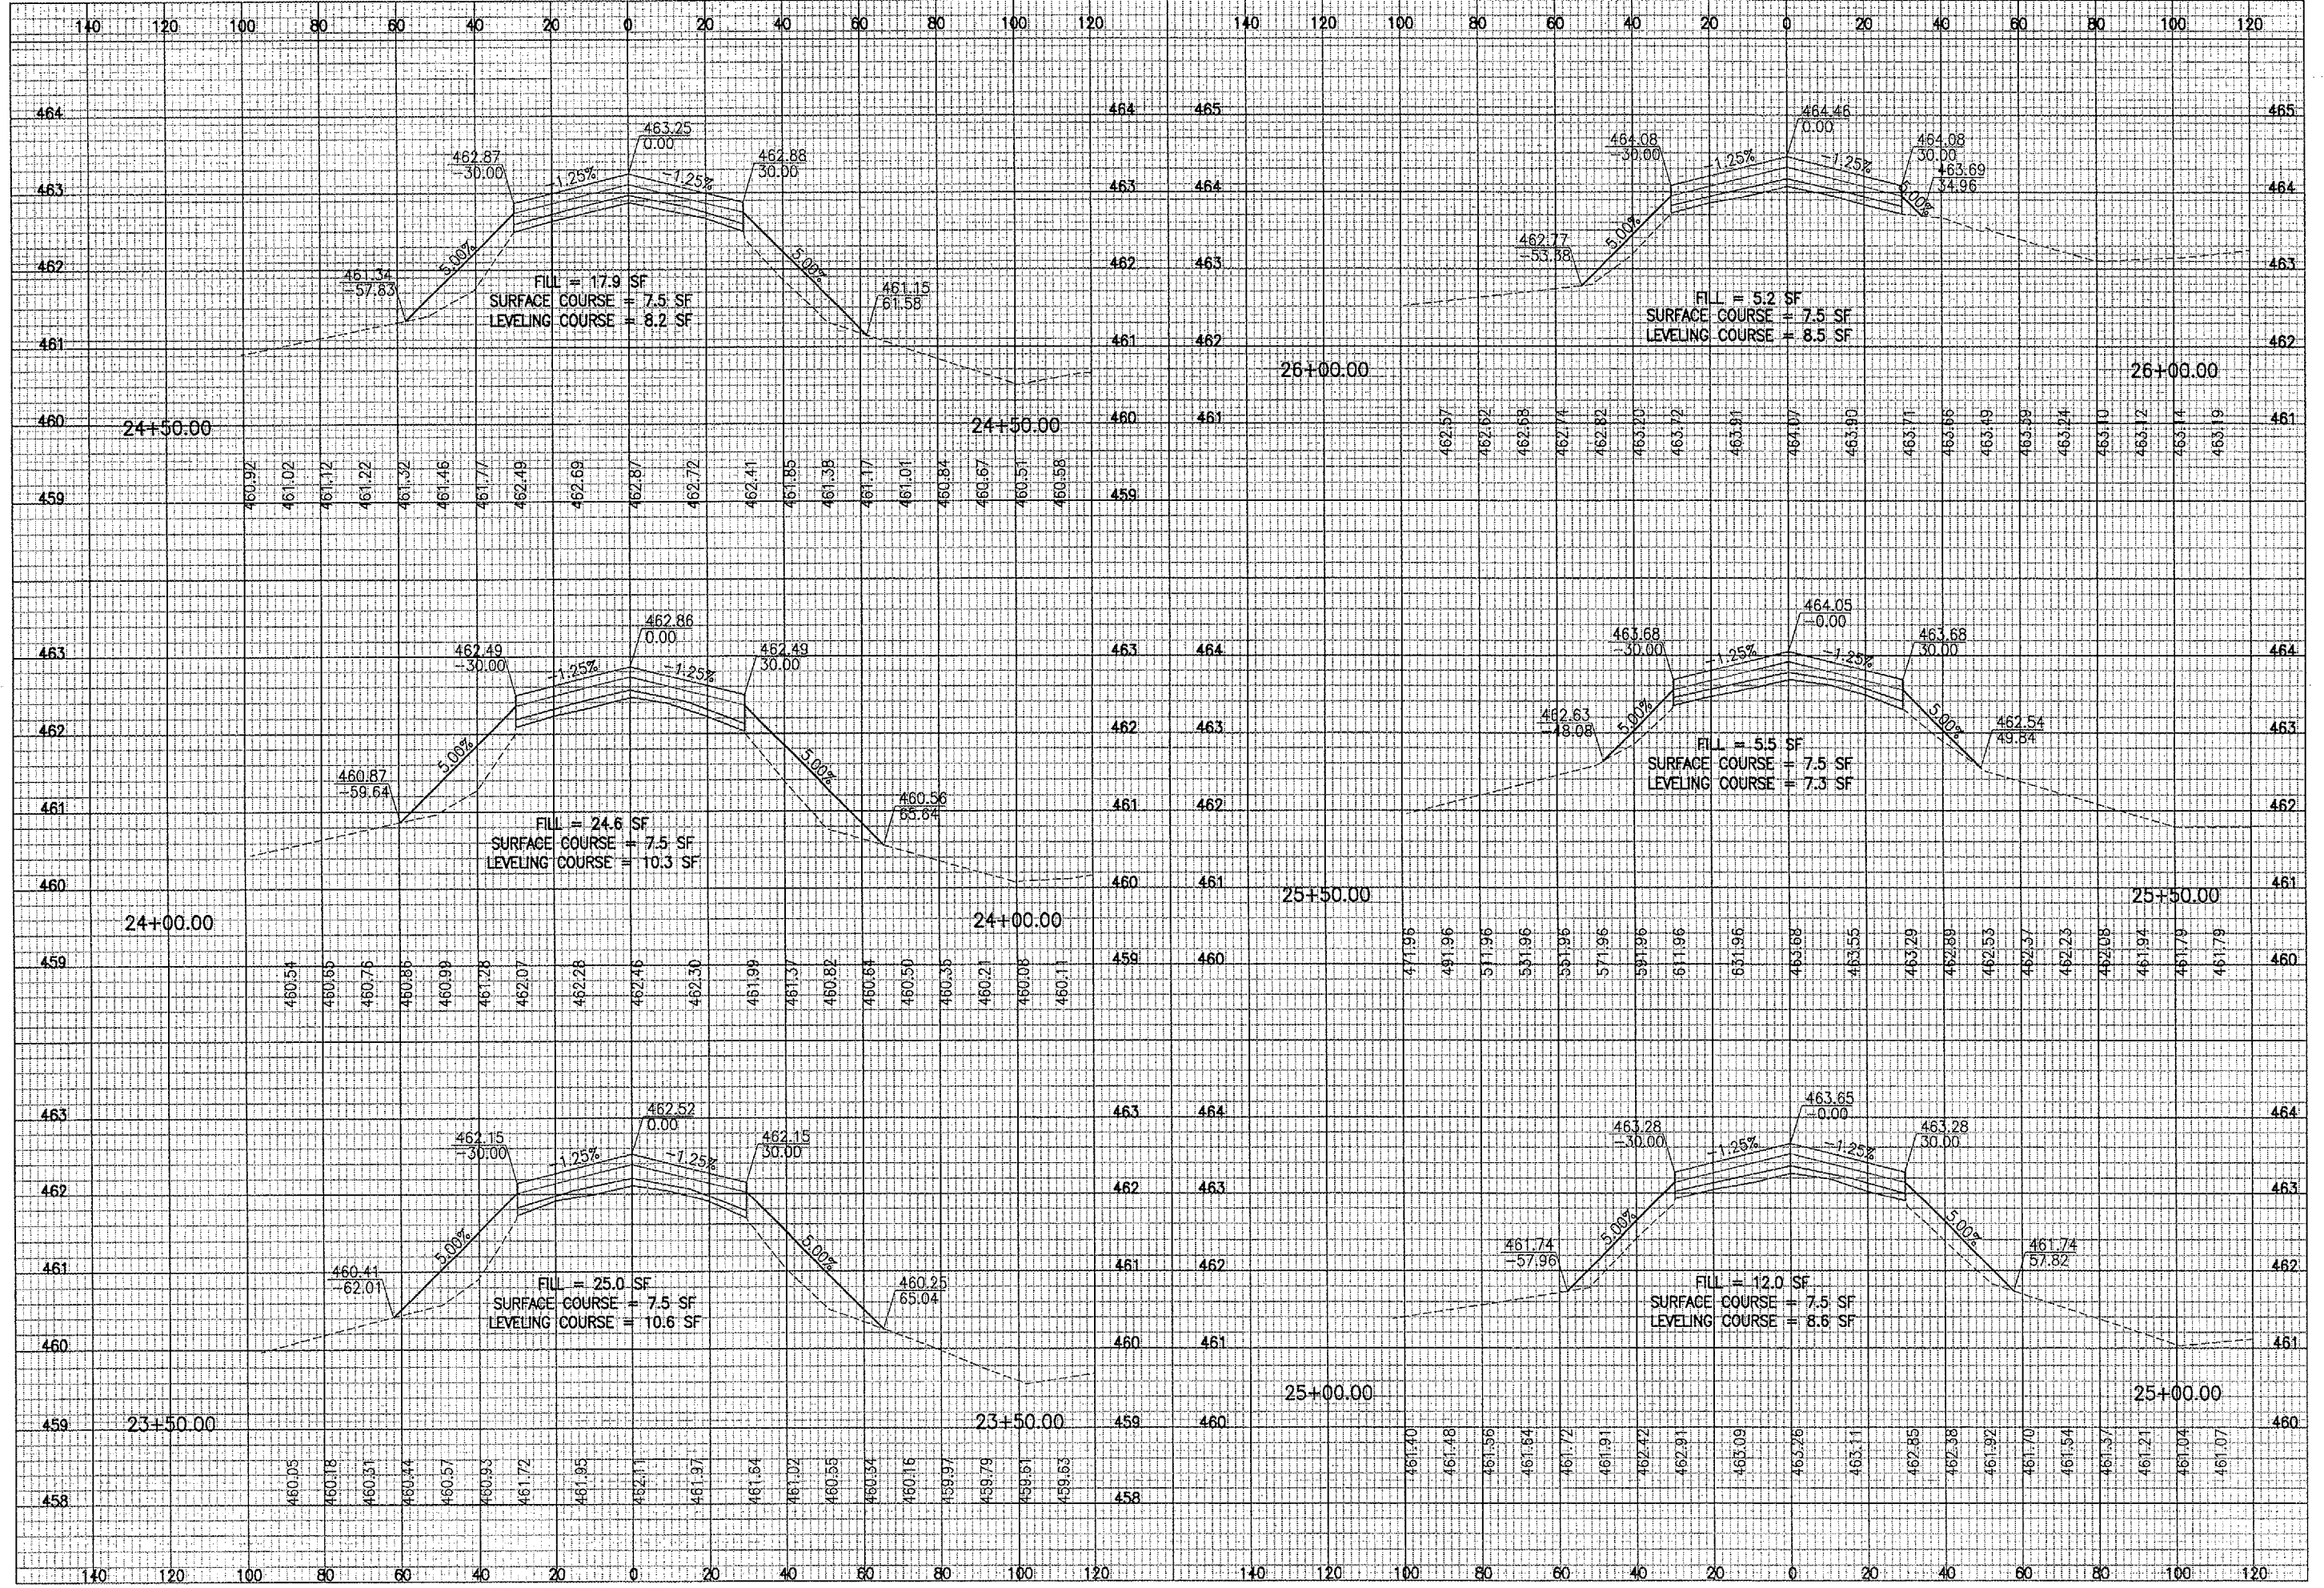

BY	REVISION	DATE

OLNEY-NOBLE AIRPORT  
 OLNEY, ILLINOIS  
 RICHLAND COUNTY

PROJECT: OLY-3638 A.I.P. PROJ.: 3-17-0076-B7

REVISION	DATE	BY
LAYOUT	05/07/05	MEW
DRAWN	05/07/05	MEW
REVIEWED	05/13/05	CAH

**HANSON**  
 Hanson Professional Services Inc.  
 10250 W. 11th Street  
 Springfield, IL 62703-2886  
 Offices Nationwide

REHABILITATE  
 RUNWAY 3-21

PROPOSED  
 CROSS-SECTIONS  
 STA 23+50.00 TO STA. 26+00.00