


MAY 05, 2005 9:14 PM RAW
 I:\AIRPORTS\T.VILLE\B2B-03RWYGD\AIRPORT_SHEETS\R-306XS-927.DWG - STA. 109+50 TO STA. 112+00

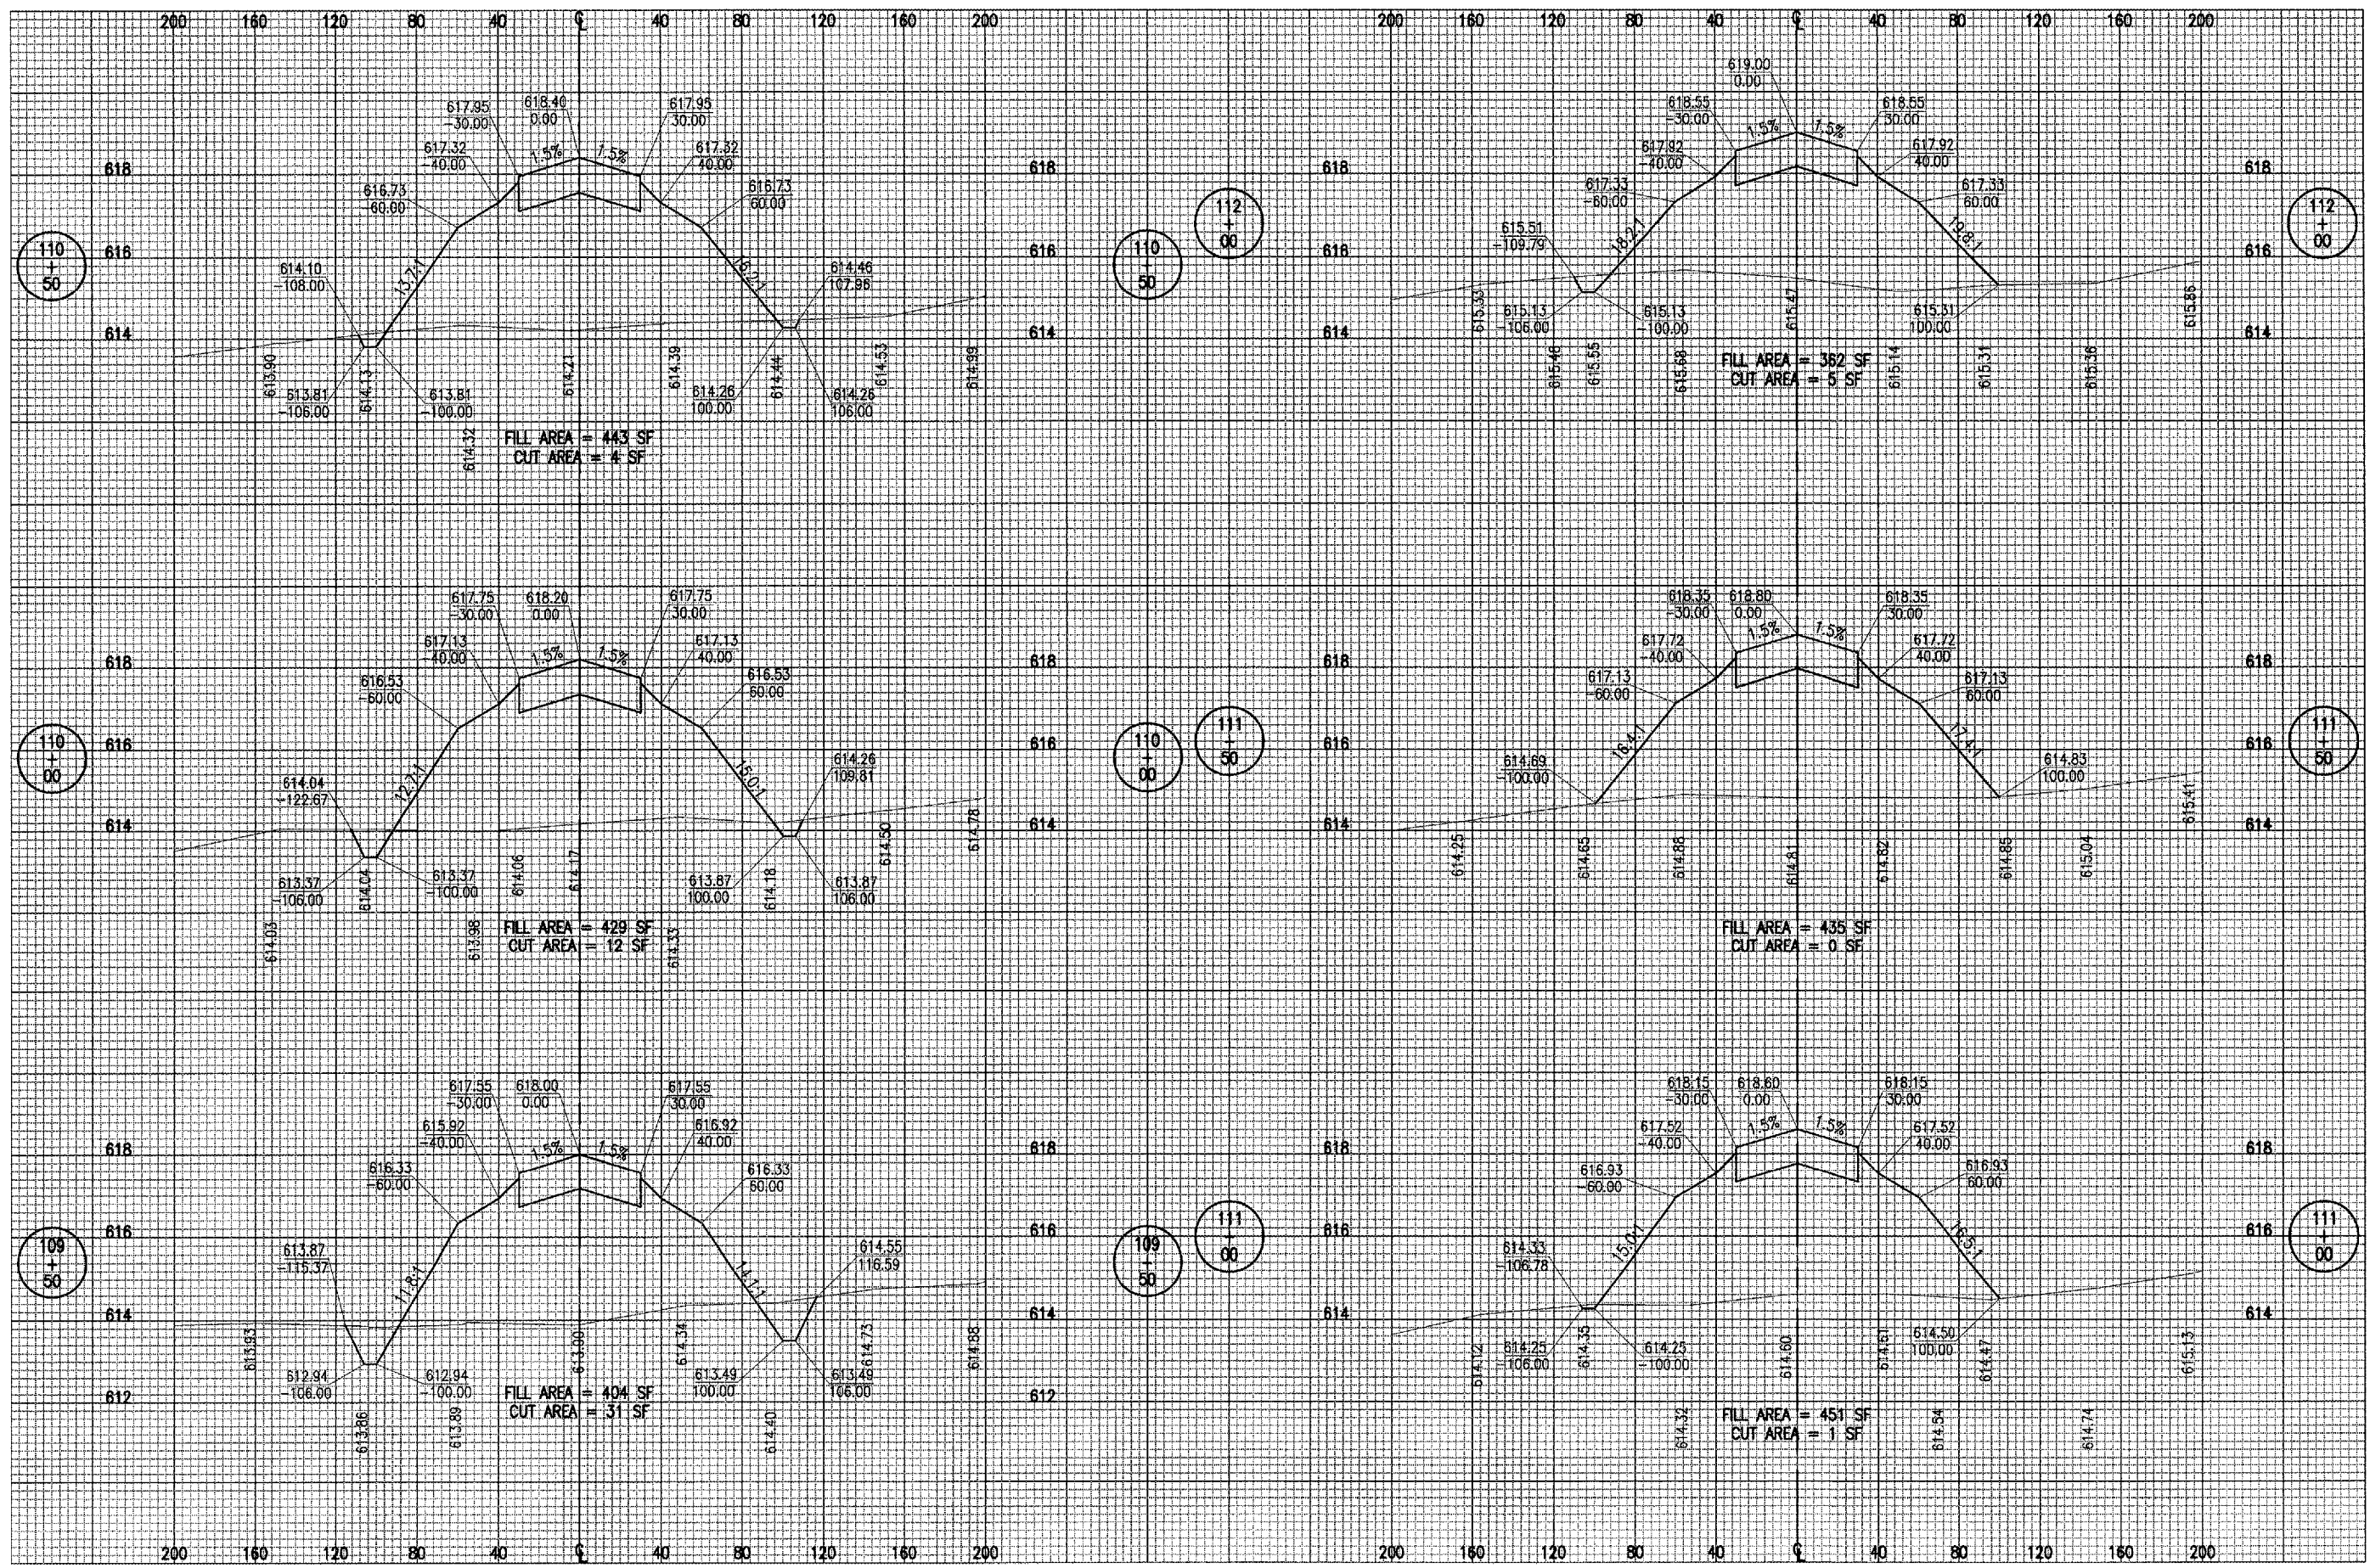

DATE	REVISION	BY

TAYLORVILLE MUNICIPAL AIRPORT
 TAYLORVILLE, ILLINOIS
 I.L. PROJ.: TAZ-3166 A.I.P. PROJ.: 3-17-0100-B7

HEB Project No.	RAW	BAK	CAH
828-03RWYGD_0800	02/22/05	02/22/05	xx/xx/xx
Drawings			
Scale			



CONSTRUCT
 RUNWAY 9-27
 PROPOSED RUNWAY
 CROSS-SECTIONS
 STA. 109+50 TO STA. 112+00