





HANSON PROFESSIONAL SERVICES INC.
 815 Commerce Drive, Suite 200
 Oak Brook, Illinois 60523
 Telephone: 630.990.3800
 Fax: 630.990.3801



Waukegan Regional Airport
 Waukegan Regional Port District
 3580 North McAree Road
 Waukegan, Illinois 60087
 Phone: 847.244.0055
 Fax: 847.244.3813



REPAIR SELECTED PAVEMENT AREAS, REHABILITATE HANGAR TAXILANES AND SERVICE ROAD, AND CONSTRUCT NEW HANGAR PAVEMENTS

A.I.P. PROJ.: 3-17-0105-B30
 IL. PROJ.: UGN-3449

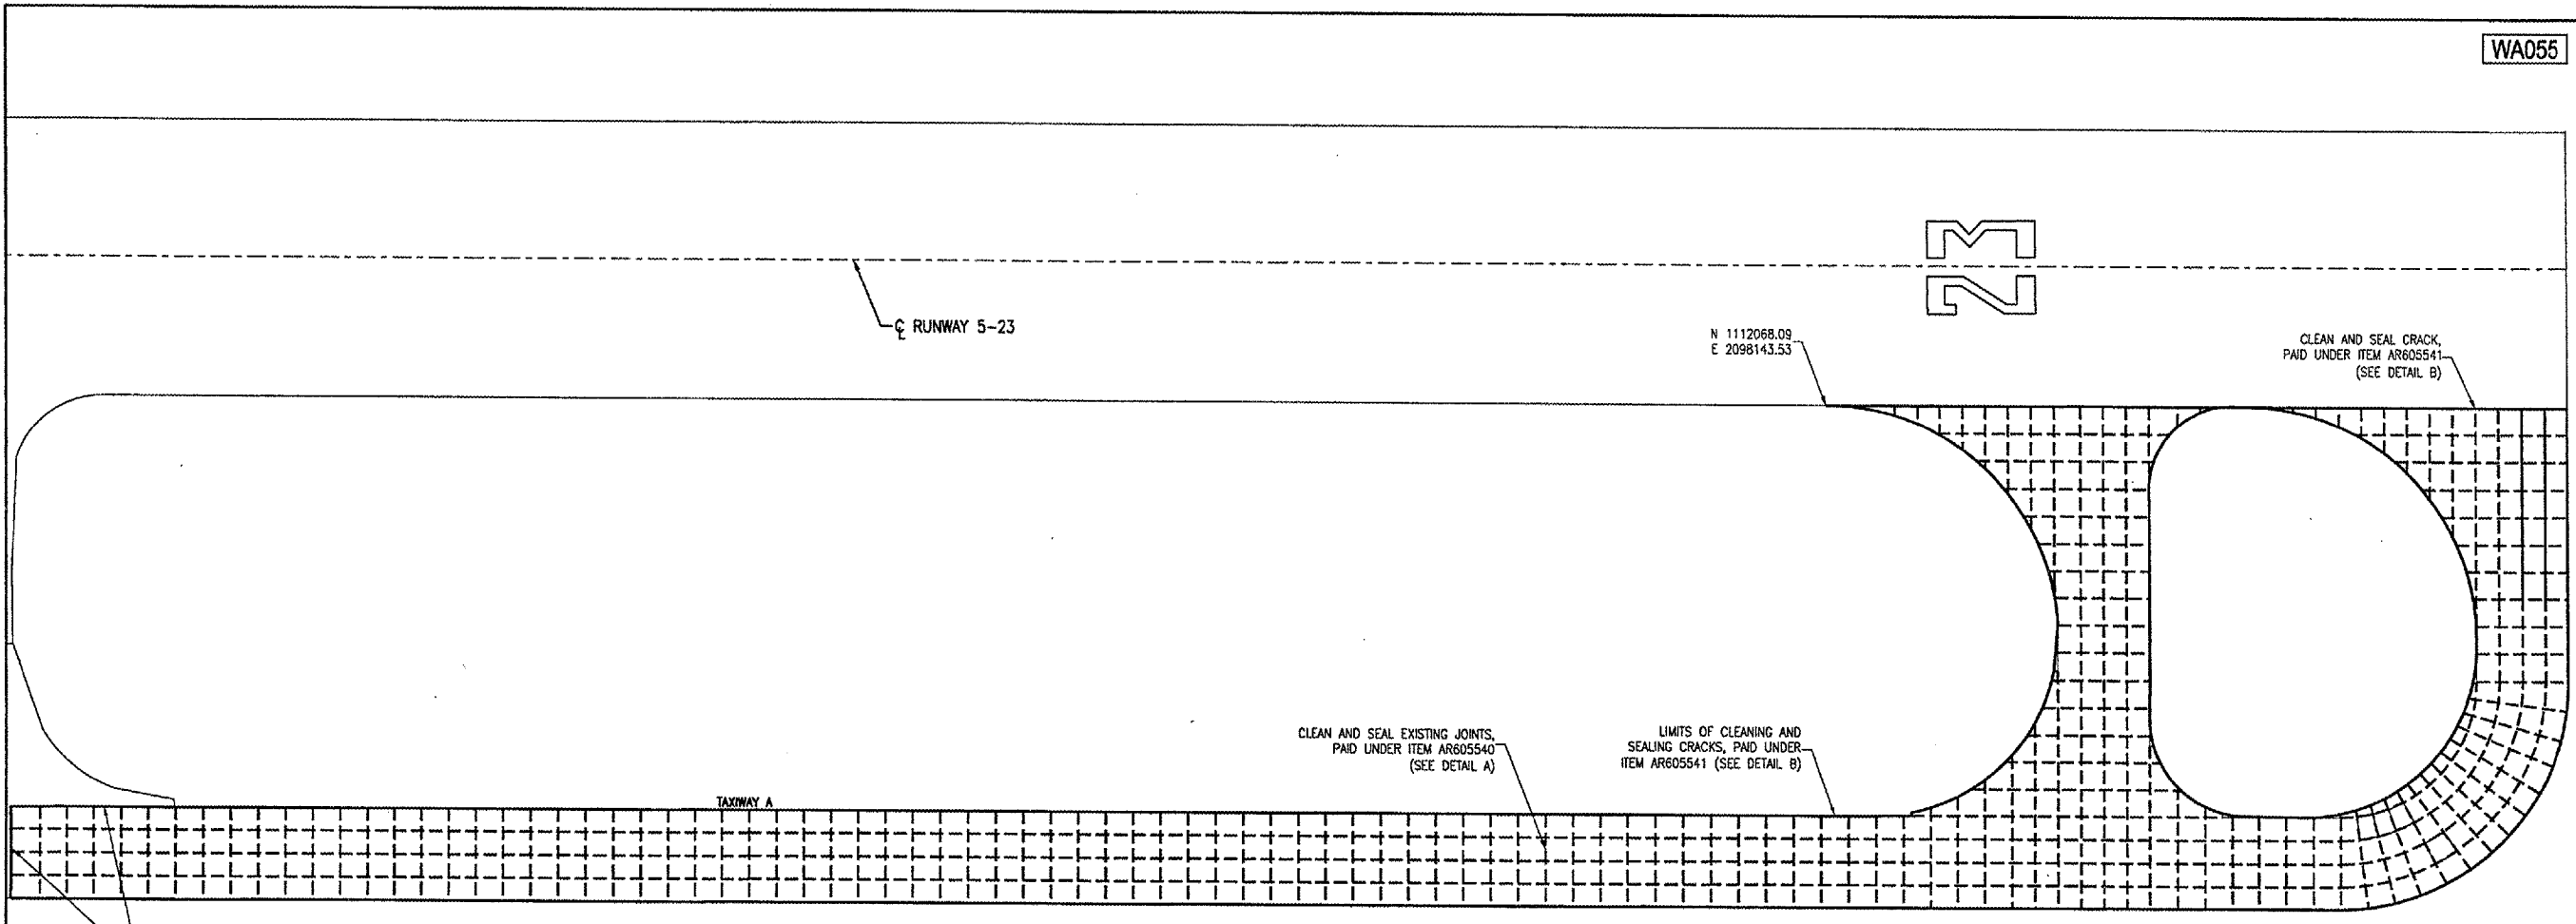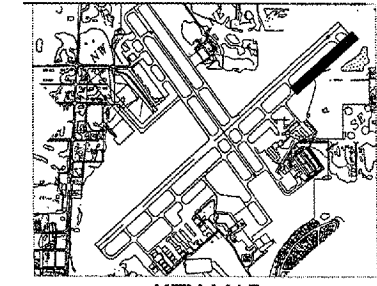


QUANTITIES			
NUMBER	DESCRIPTION	UNIT	QUANTITY
AR605540	CLEAN & SEAL JOINTS	LF	13,725
AR605541	CLEAN & SEAL CRACKS	LF	600

- NOTES:**
- SEE SPECIAL PROVISIONS FOR JOINT SEALANT INFORMATION.
 - EXISTING CRACKS TO BE CLEANED AND SEALED (ITEM AR605541) ARE TO BE FIELD LOCATED BY THE CONTRACTOR AND VERIFIED BY THE RESIDENT ENGINEER.

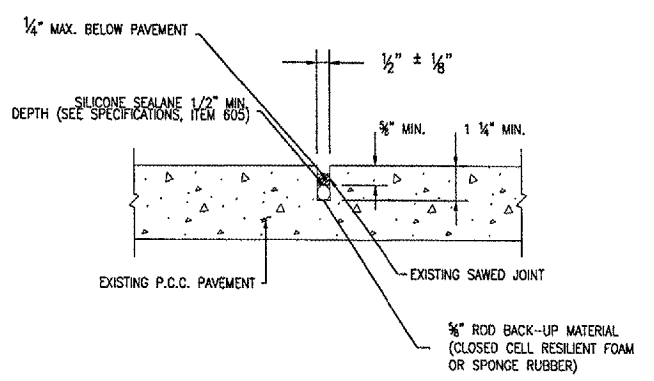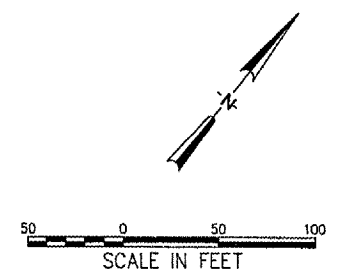

CLEAN AND SEAL JOINTS
DETAIL A

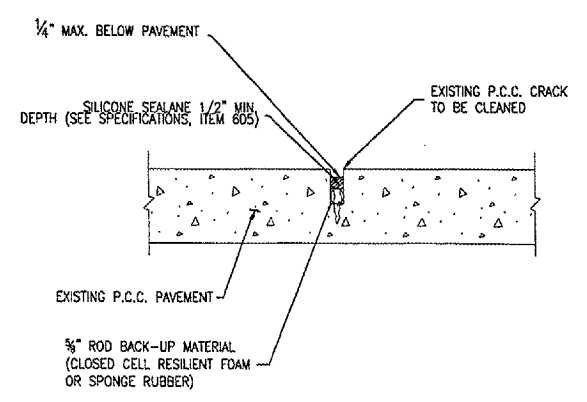

CLEAN AND SEAL CRACKS
DETAIL B

No.	Drawing Issue Description	Date	By

Date: MAY 06, 2005

Sheet Title
JOINT SEALING PLAN
RUNWAY 5-23 AND TAXIWAY A PAVEMENT REHABILITATION

831-04TXVD
 Project Number
 AAP 03/02/05
 Layout By Date
 RPH 03/02/05
 Designed By Date
 TMM/RRM 04/07/05
 Reviewed By Date
 AAP RPH DSY
 Drawn By Sheet No.

05/06/2005 03:11 PM LDH
 I:\04\Jobs\0083183104\TXVD\WKSHEET13 Joint Sealing Plan_01.dgn