



HANSON PROFESSIONAL SERVICES INC.

815 Commerce Drive, Suite 200
Oak Brook, Illinois 60523
Telephone: 630.990.3800
Fax: 630.990.3801



Waukegan Regional Airport
Waukegan Regional Port District

3580 North McArea Road
Waukegan, Illinois 60087
Phone: 847.244.0055
Fax: 847.244.3813

**HANGAR AND TAXIWAY
PAVEMENT REHABILITATION,
HANGAR SITE PREPARATION,
AND SERVICE ROAD OVERLAY**



A.I.P. PROJ.: 3-17-0105-B30
IL. PROJ.: UGN-3449

| No. | Drawing Issue Description | Date | By |
|-----|---------------------------|------|----|
| | | | |
| | | | |
| | | | |
| | | | |
| | | | |
| | | | |
| | | | |
| | | | |
| | | | |
| | | | |

Date
MAY 06, 2005
Sheet Title

**HANGAR PAVEMENT
CROSS SECTIONS
STA. 10+00 TO 10+64.10**

04WAUKEGAN
Project Number
AAP 02/28/05
Layout By Date
AAP 02/28/05
Designed By Date
TMM 05/05/05
Reviewed By Date
AAP | KLK | -
Drawn By Sheet No.

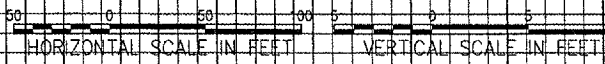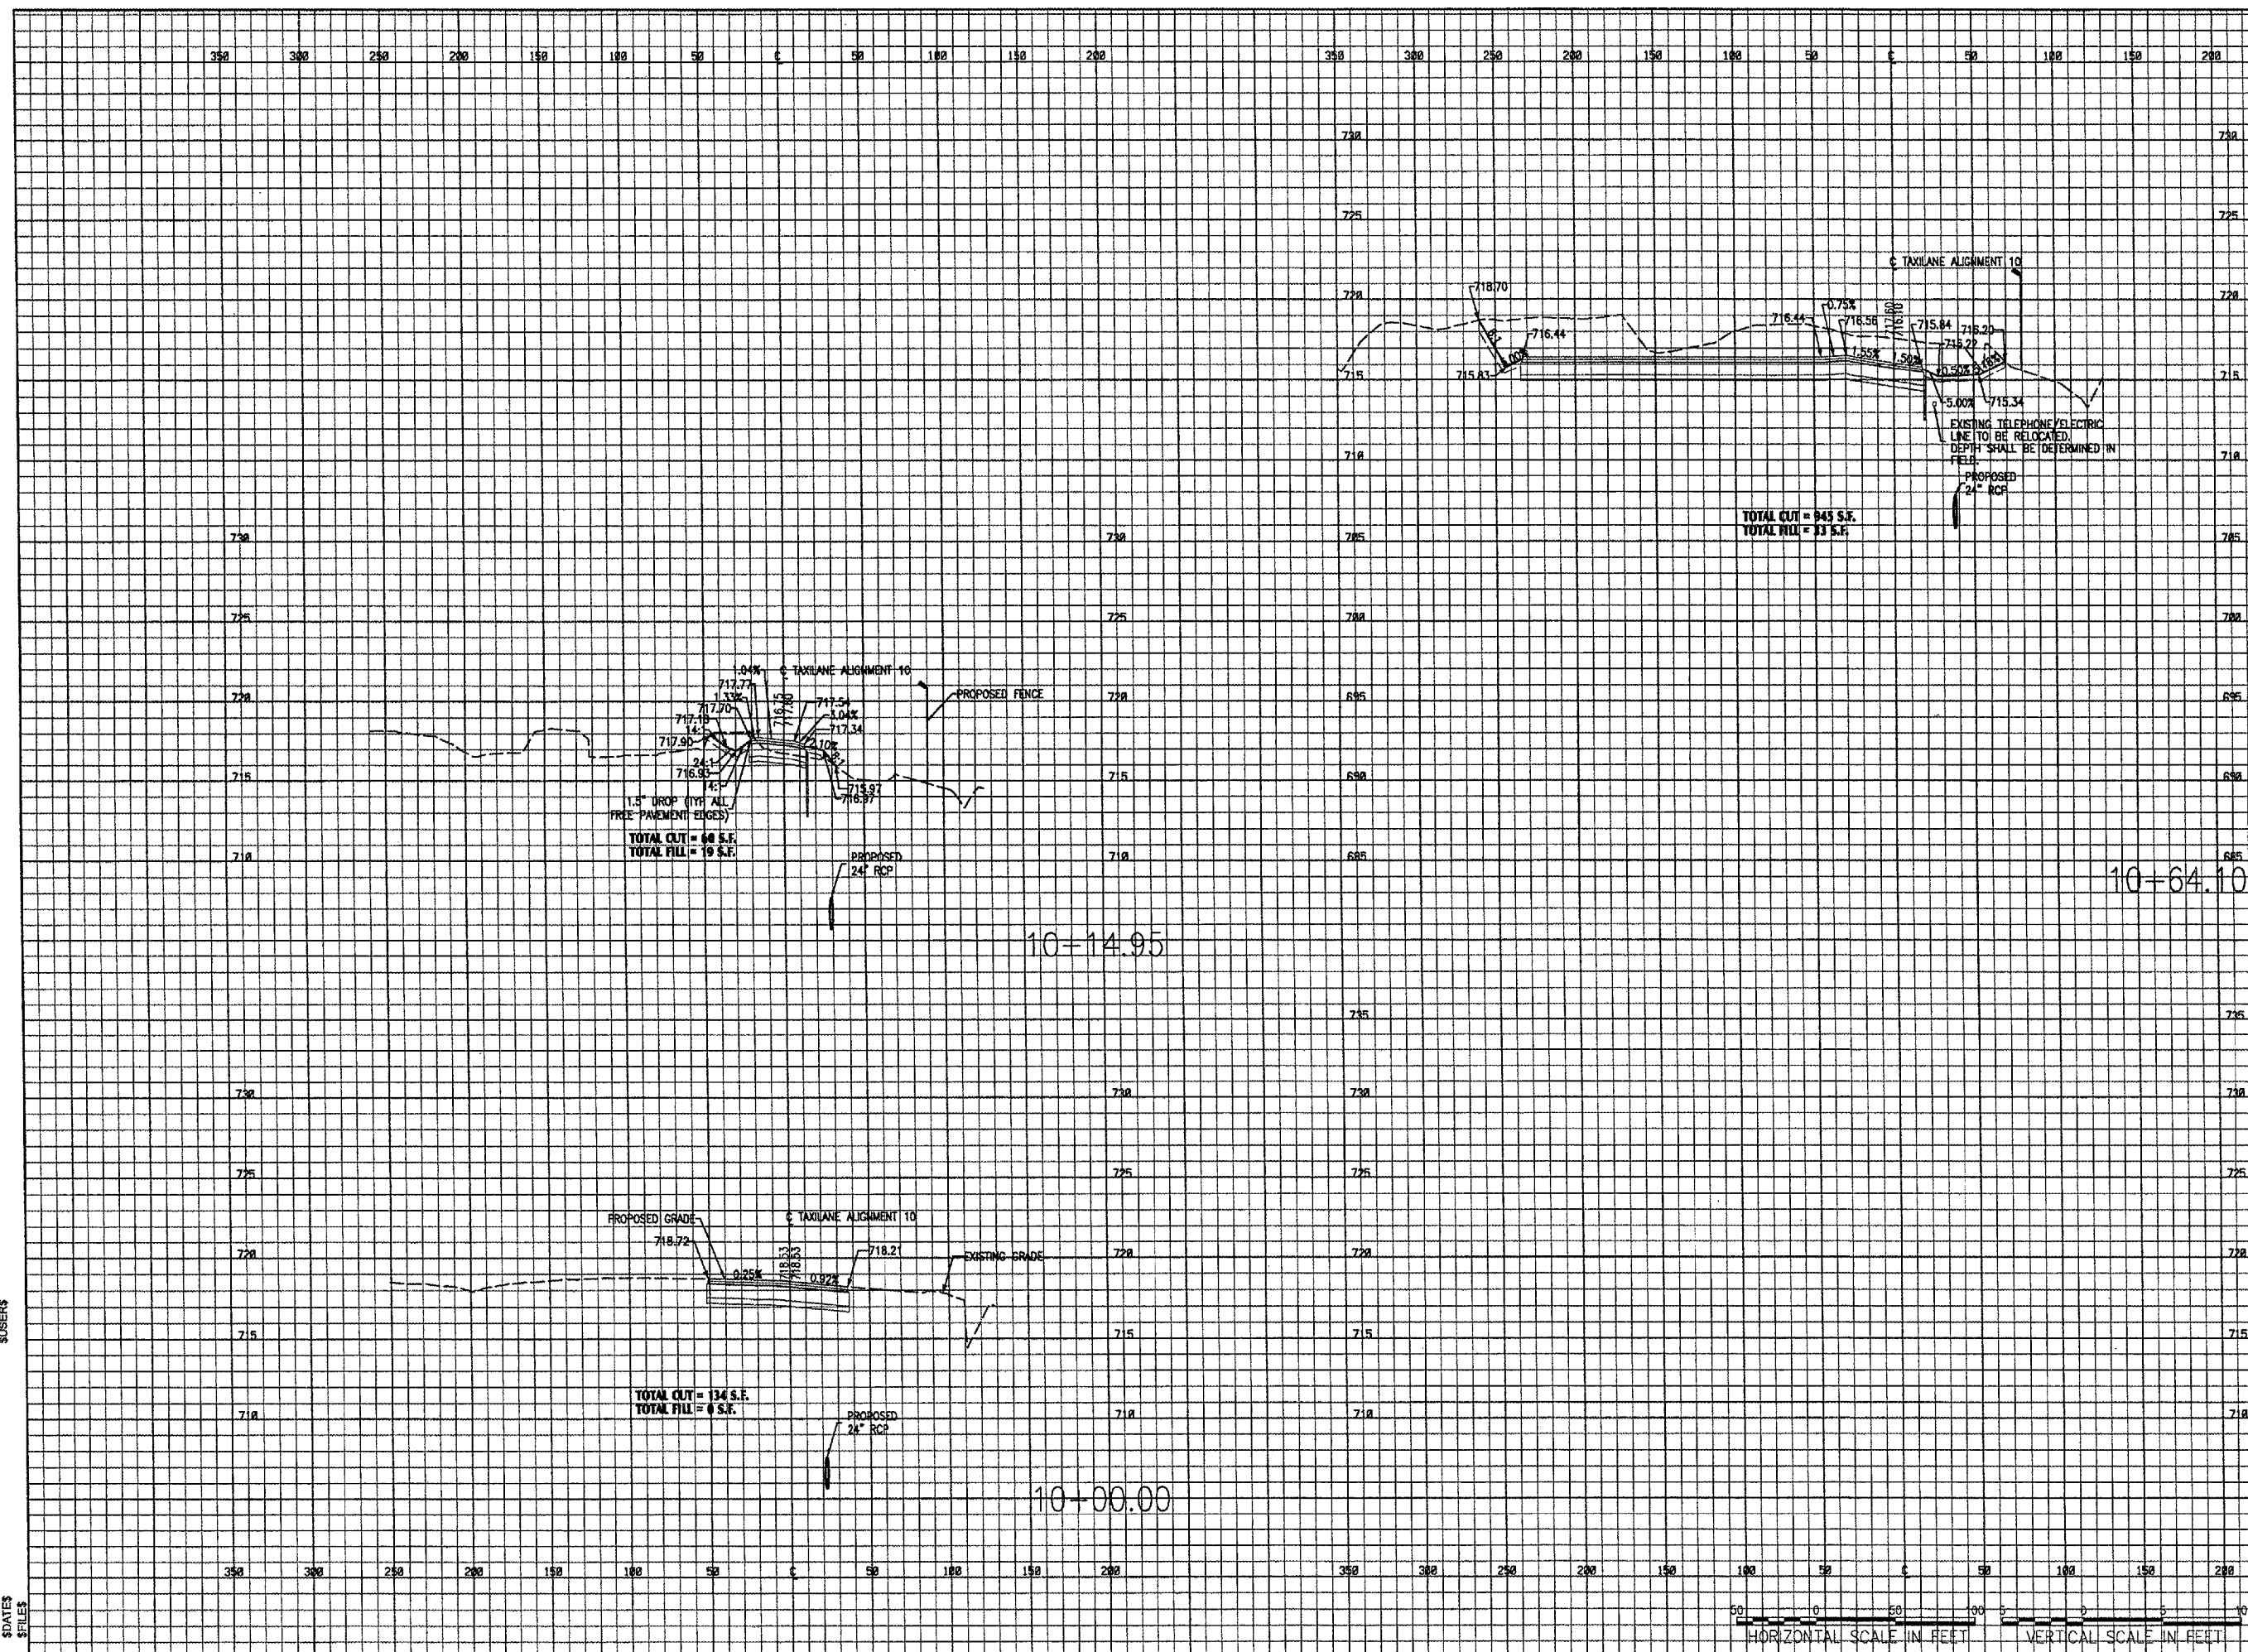

\$USERS
\$FILES