



HANSON PROFESSIONAL SERVICES INC.

815 Commerce Drive, Suite 200
Oak Brook, Illinois 60523
Telephone: 630.990.3800
Fax: 630.990.3801



Waukegan Regional Airport
Waukegan Regional Port District

3580 North McAree Road
Waukegan, Illinois 60087
Phone: 847.244.0055
Fax: 847.244.3813

**HANGAR AND TAXIWAY
PAVEMENT REHABILITATION,
HANGAR SITE PREPARATION,
AND SERVICE ROAD OVERLAY**

A.I.P. PROJ.: 3-17-0105-B30
IL. PROJ.: UGN-3449

No.	Drawing Issue Description	Date	By

Date



Sheet Title

MAY 06, 2005

Sheet Title

**HANGAR PAVEMENT
CROSS SECTIONS
STA. 13+18.60 TO 14+53.60**

04WAUKEGAN	
Project Number	
AAP	02/28/05
Layout By	Date
AAP	02/28/05
Designed By	Date
TMM	05/05/05
Reviewed By	Date
AAP	KLK
Drawn By	
	Sheet No.

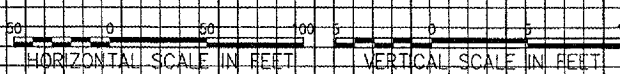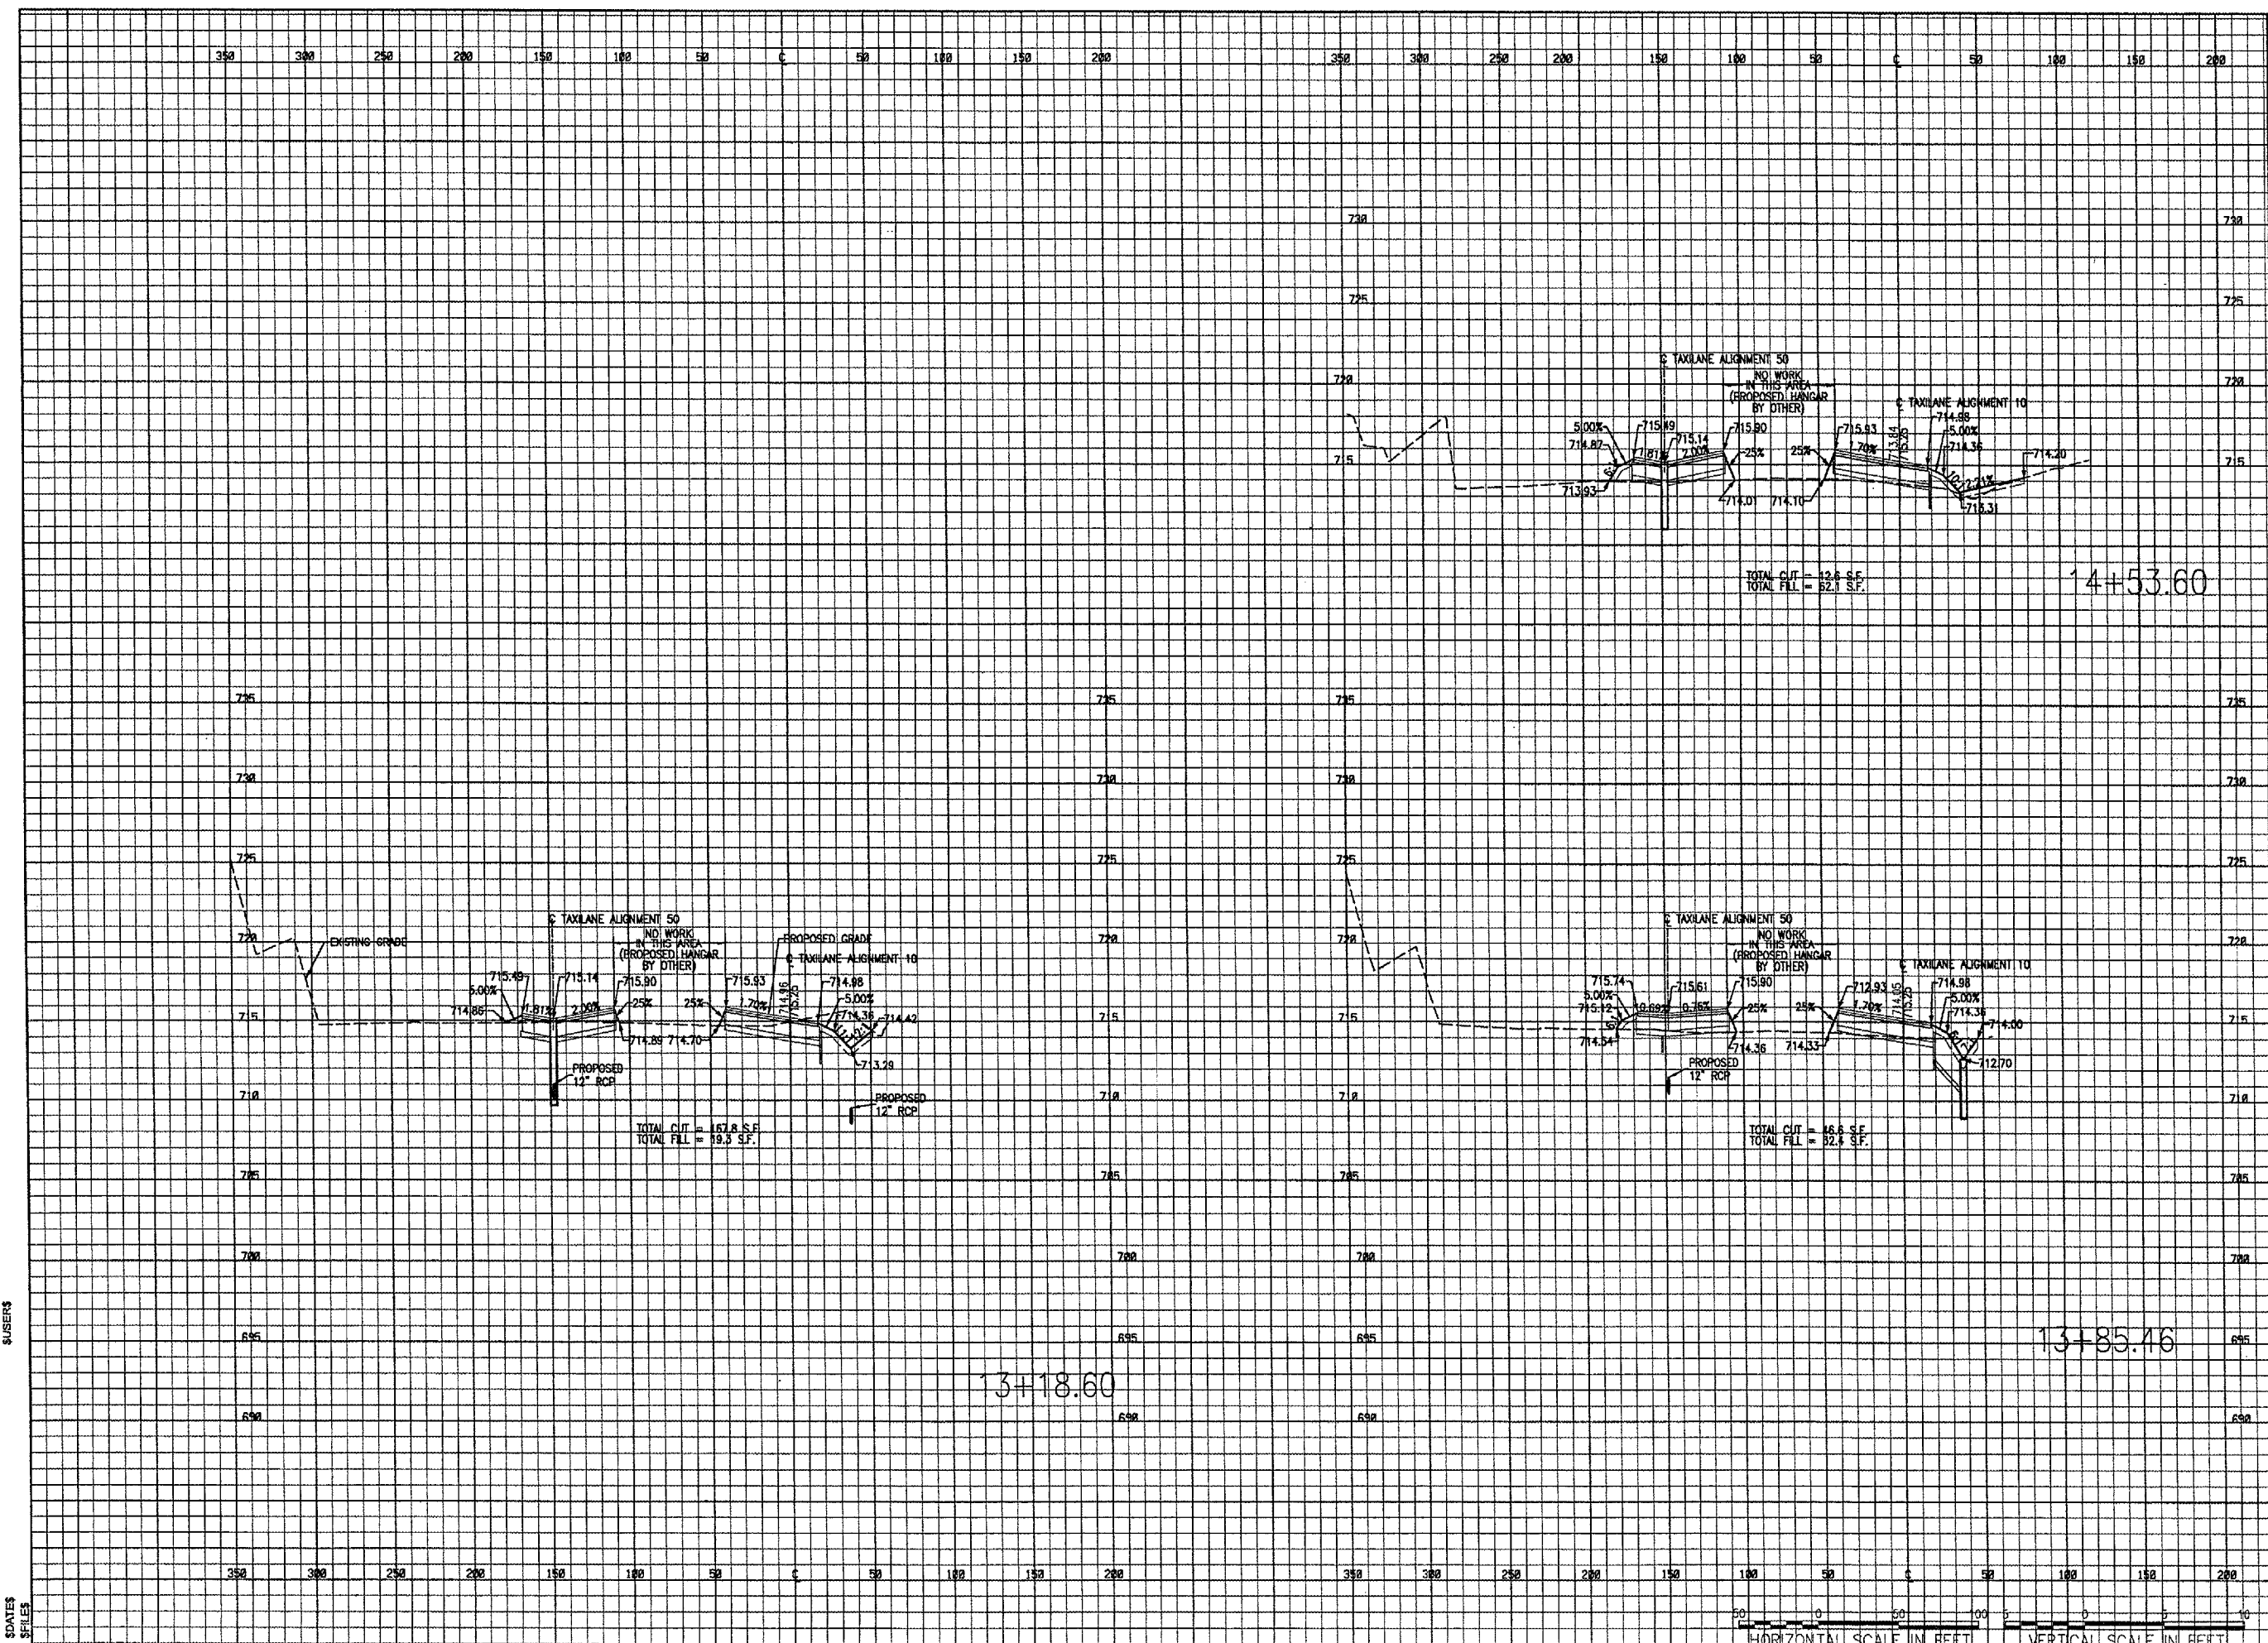

SDATES
SFILES