



HANSON PROFESSIONAL SERVICES INC.

815 Commerce Drive, Suite 200  
Oak Brook, Illinois 60523  
Telephone: 630.990.3800  
Fax: 630.990.3801



Waukegan Regional Airport  
Waukegan Regional Port District

3580 North McArae Road  
Waukegan, Illinois 60087  
Phone: 847.244.0055  
Fax: 847.244.3813

**HANGAR AND TAXIWAY  
PAVEMENT REHABILITATION,  
HANGAR SITE PREPARATION,  
AND SERVICE ROAD OVERLAY**


A.I.P. PROJ.: 3-17-0105-B30  
IL. PROJ.: UGN-3449

No.	Drawing Issue Description	Date	By

Date: MAY 06, 2005  
Sheet Title:

**HANGAR PAVEMENT  
CROSS SECTIONS  
STA. 15+21.10 TO 16+04.60**

04WAUKEGAN  
Project Number  
AAP 02/28/05  
Layout By Date  
AAP 02/28/05  
Designed By Date  
TJM 05/05/05  
Reviewed By Date  
AAP | KLK | -  
Drawn By Sheet No.

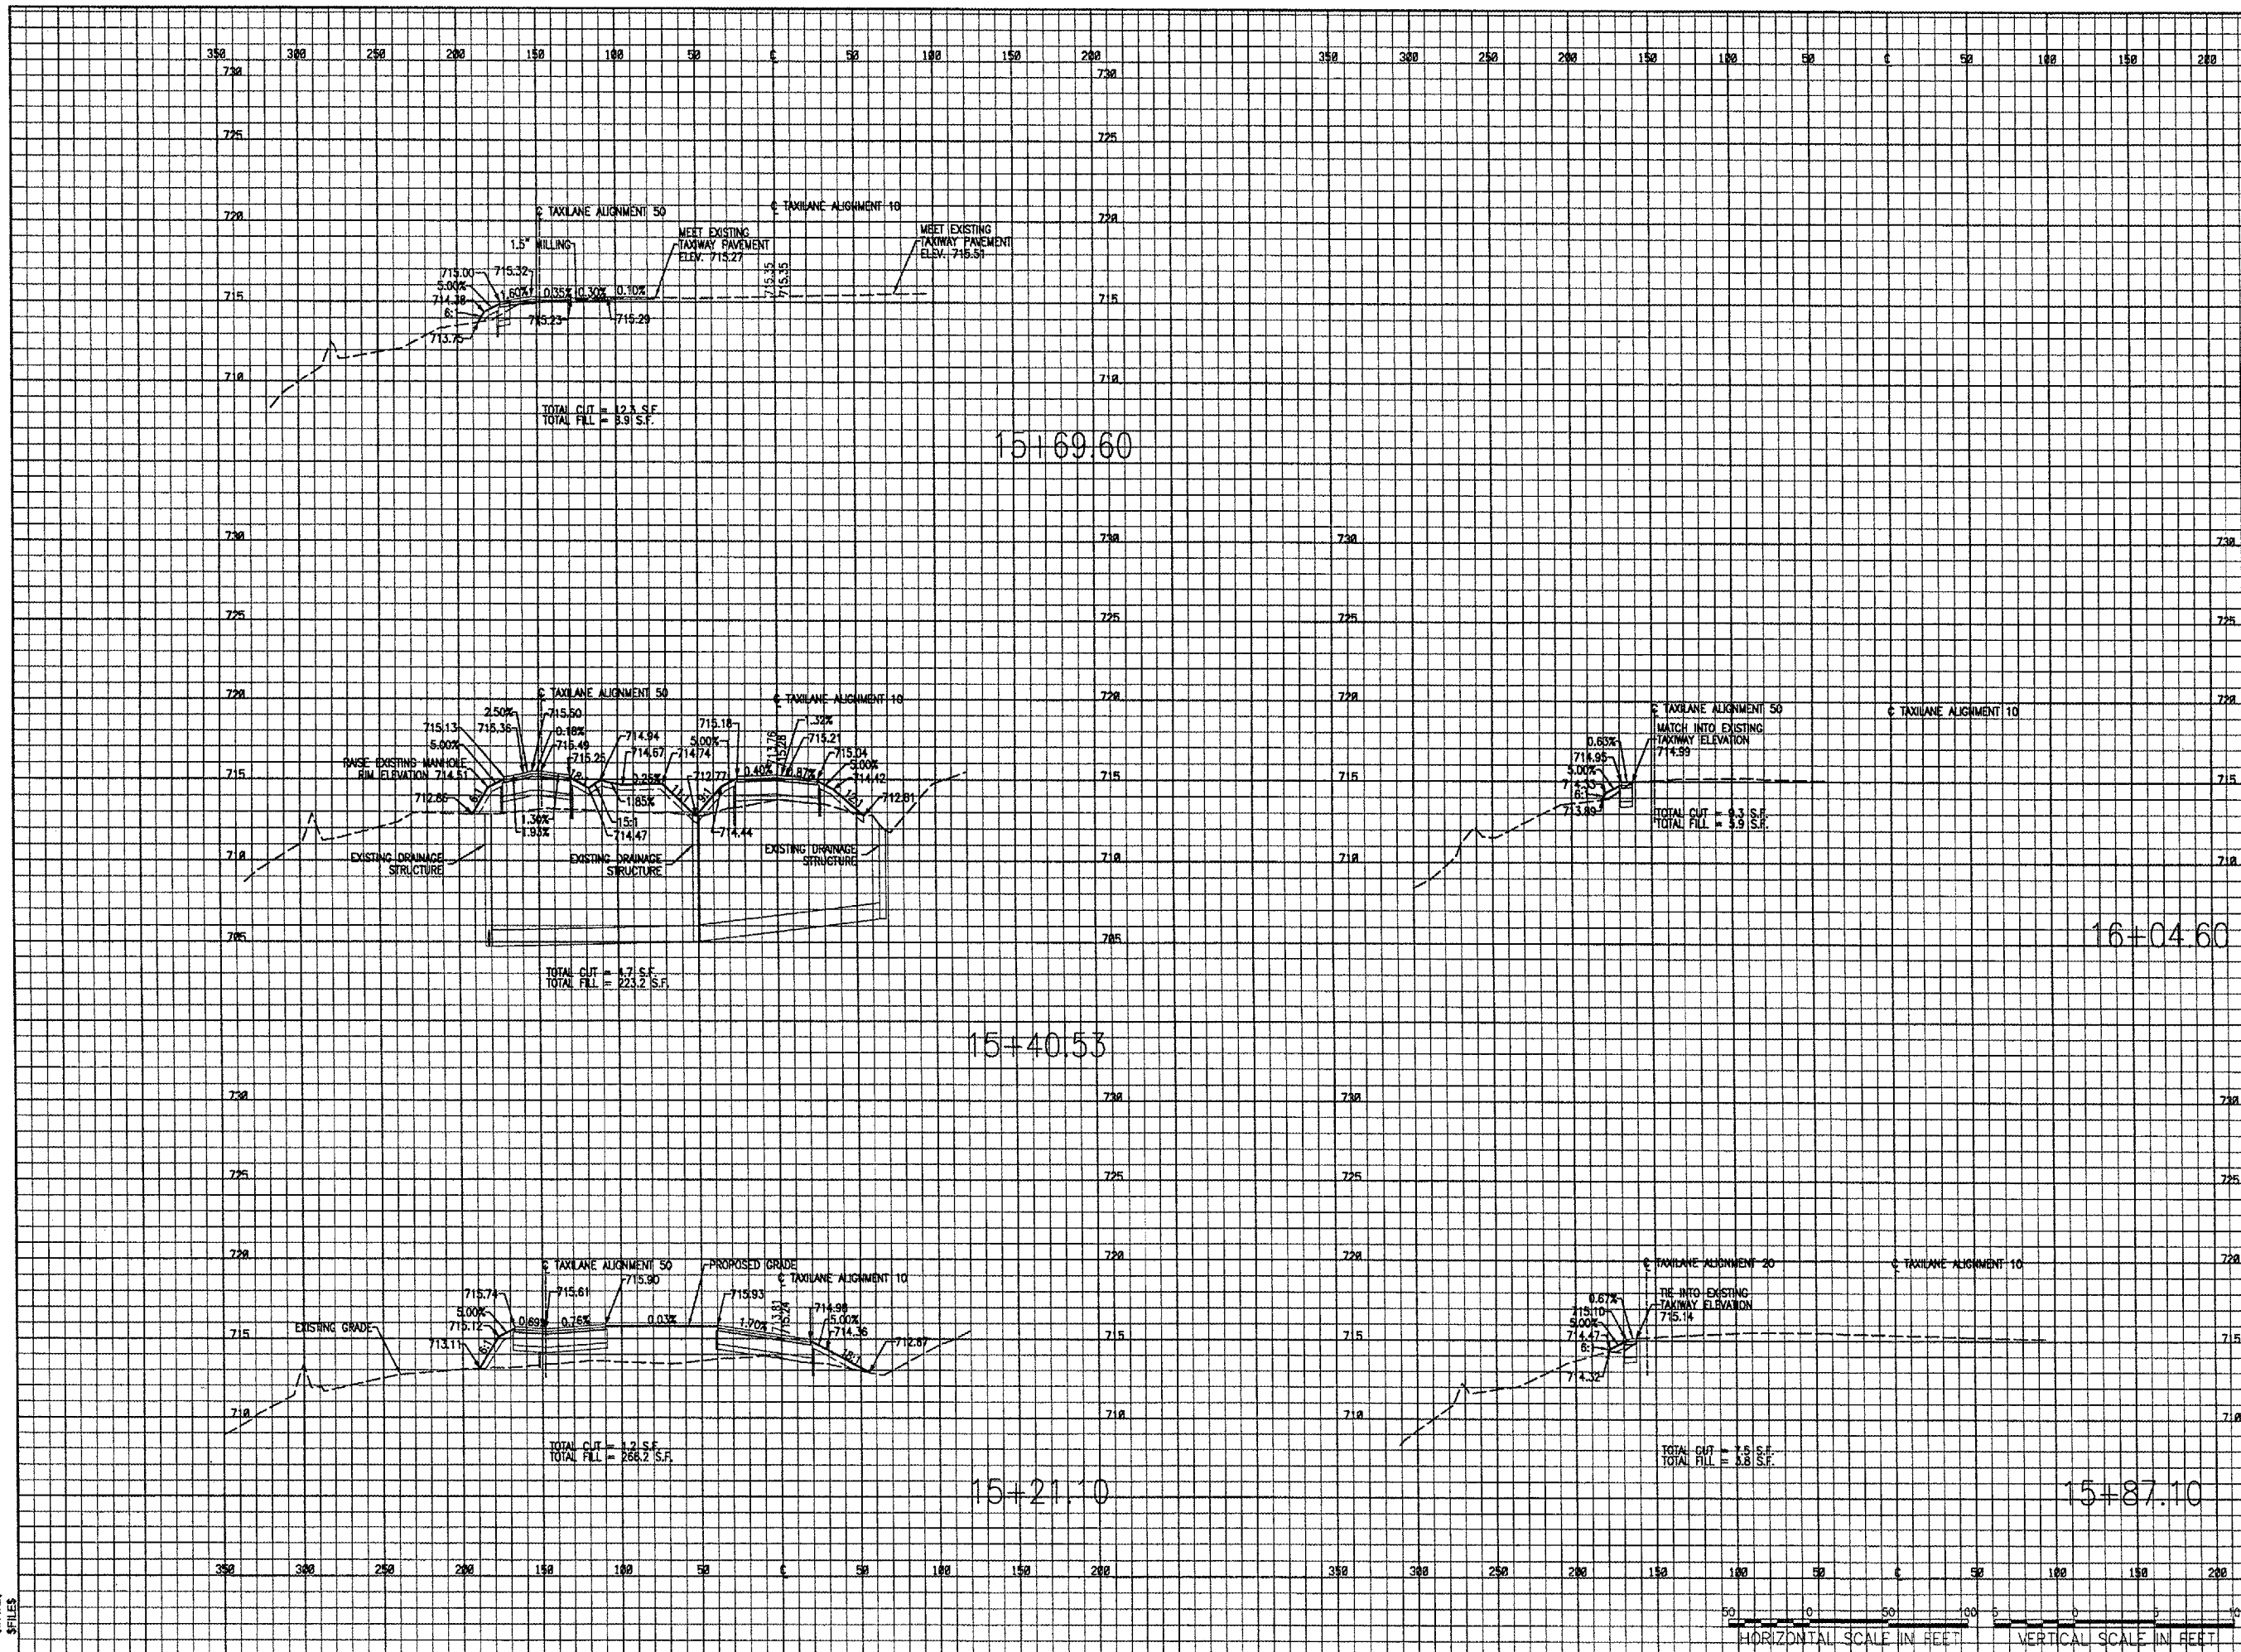

\$USERS \$FILES