



HANSON PROFESSIONAL SERVICES INC.

815 Commerce Drive, Suite 200
Oak Brook, Illinois 60523
Telephone: 630.990.3800
Fax: 630.990.3801




Waukegan Regional Airport
Waukegan Regional Port District

3580 North McAree Road
Waukegan, Illinois 60087
Phone: 847.244.0055
Fax: 847.244.3813

HANGAR AND TAXIWAY
PAVEMENT REHABILITATION,
HANGAR SITE PREPARATION,
AND SERVICE ROAD OVERLAY

A.I.P. PROJ.: 3-17-0105-B30
IL. PROJ.: UGN-3449

05/06/2005, 04:10 PM
H:\04\Jobs\03\1051041\DWG\CH\196 Parking Lot.XSD

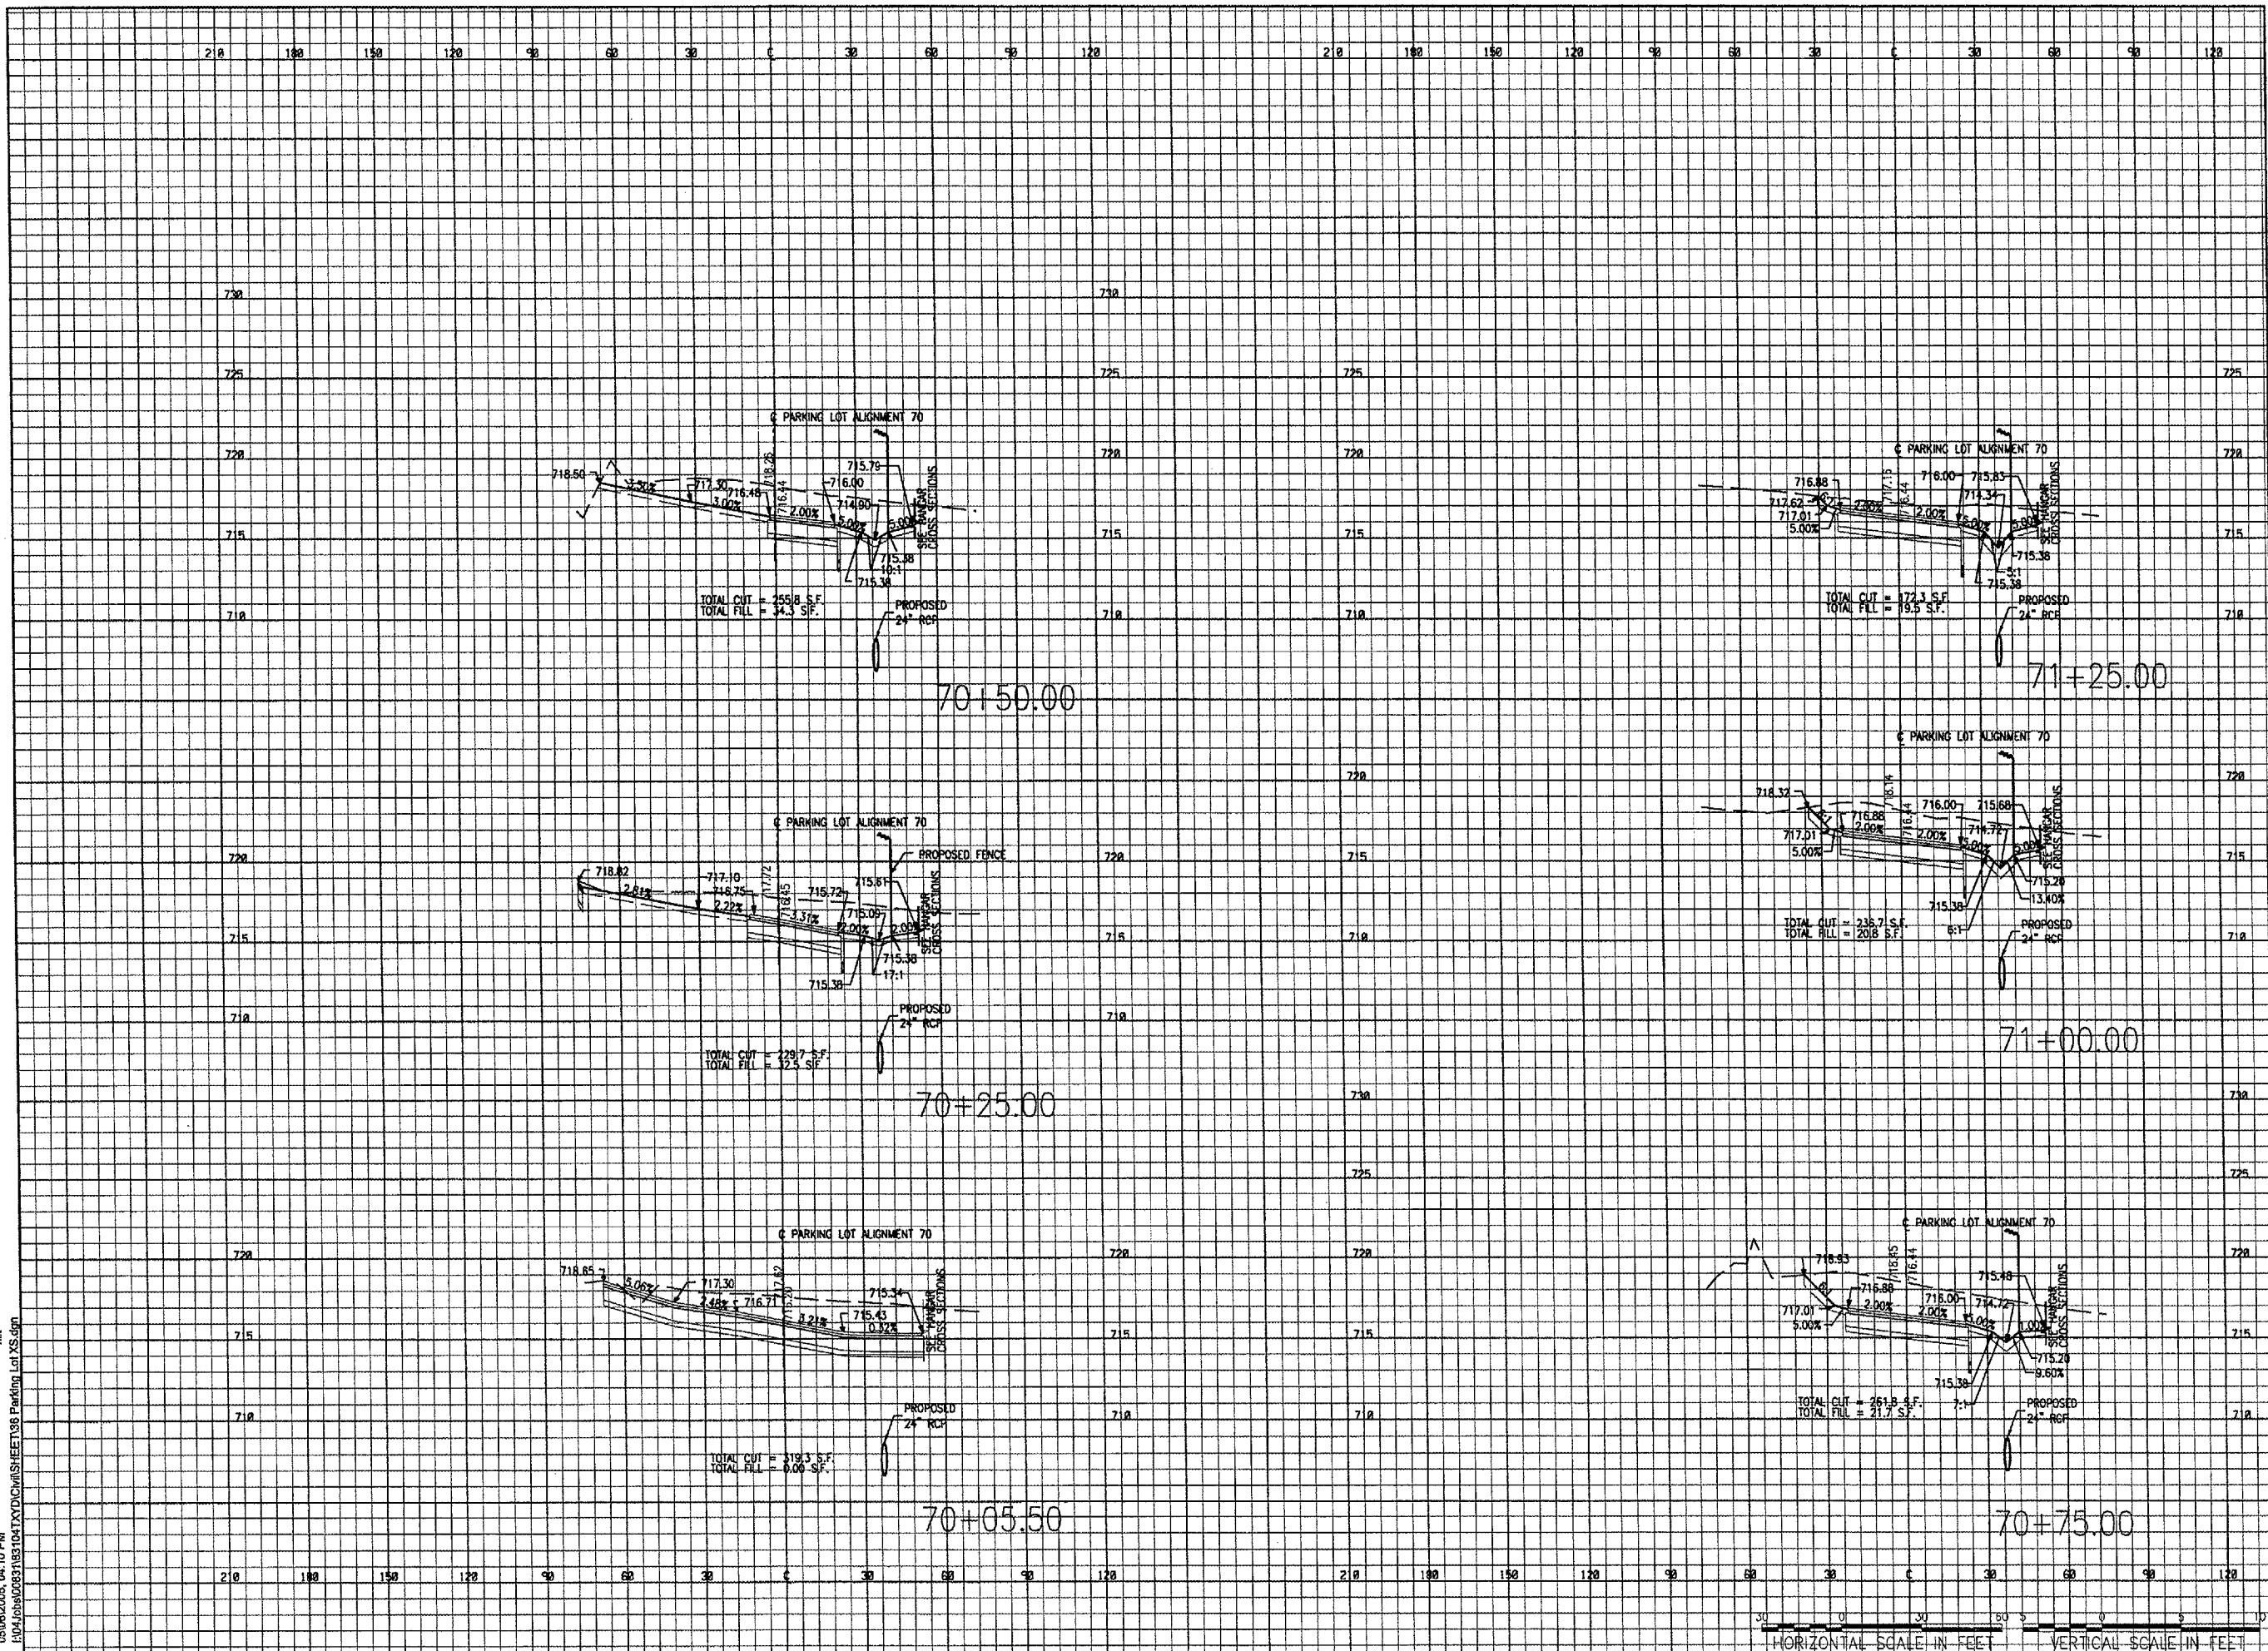

No.	Drawing Issue Description	Date	By

Date: MAY 06, 2005
Sheet Title:

PARKING LOT
CROSS SECTIONS
STA. 70+05.50 TO 71+25.00

04WAUKEGAN	
Project Number	
AAP	02/28/05
Layout By	Date
AAP	02/28/05
Designed By	Date
TMM	05/05/05
Reviewed By	Date
AAP	KLK
Drawn By	
	Sheet No.

