

WA055



HANSON PROFESSIONAL SERVICES INC.

815 Commerce Drive, Suite 200
Oak Brook, Illinois 60523
Telephone: 630.990.3800
Fax: 630.990.3801




Waukegan Regional Airport
Waukegan Regional Port District

3580 North McAree Road
Waukegan, Illinois 60087
Phone: 847.244.0055
Fax: 847.244.3813

REPAIR SELECTED PAVEMENT AREAS, REHABILITATE HANGAR TAXILANES AND SERVICE ROAD, AND CONSTRUCT NEW HANGAR PAVEMENTS

A.I.P. PROJ.: 3-17-0105-B30
IL. PROJ.: UGN-3449

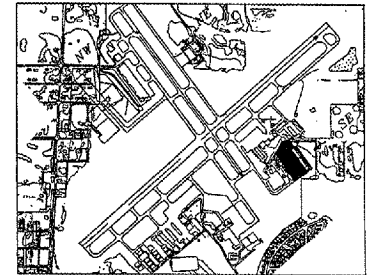

KEY MAP

No.	Drawing Issue Description	Date	By


Date

MAY 06, 2005

Sheet Title

PAVEMENT ELIGIBILITY LIMITS

831-04TXD	
Project Number	
AAP	02/28/05
Layout By	Date
AAP	02/28/05
Designed By	Date
RMH	05/05/05
Reviewed By	Date
AAP	
Drawn By	
	Sheet No.

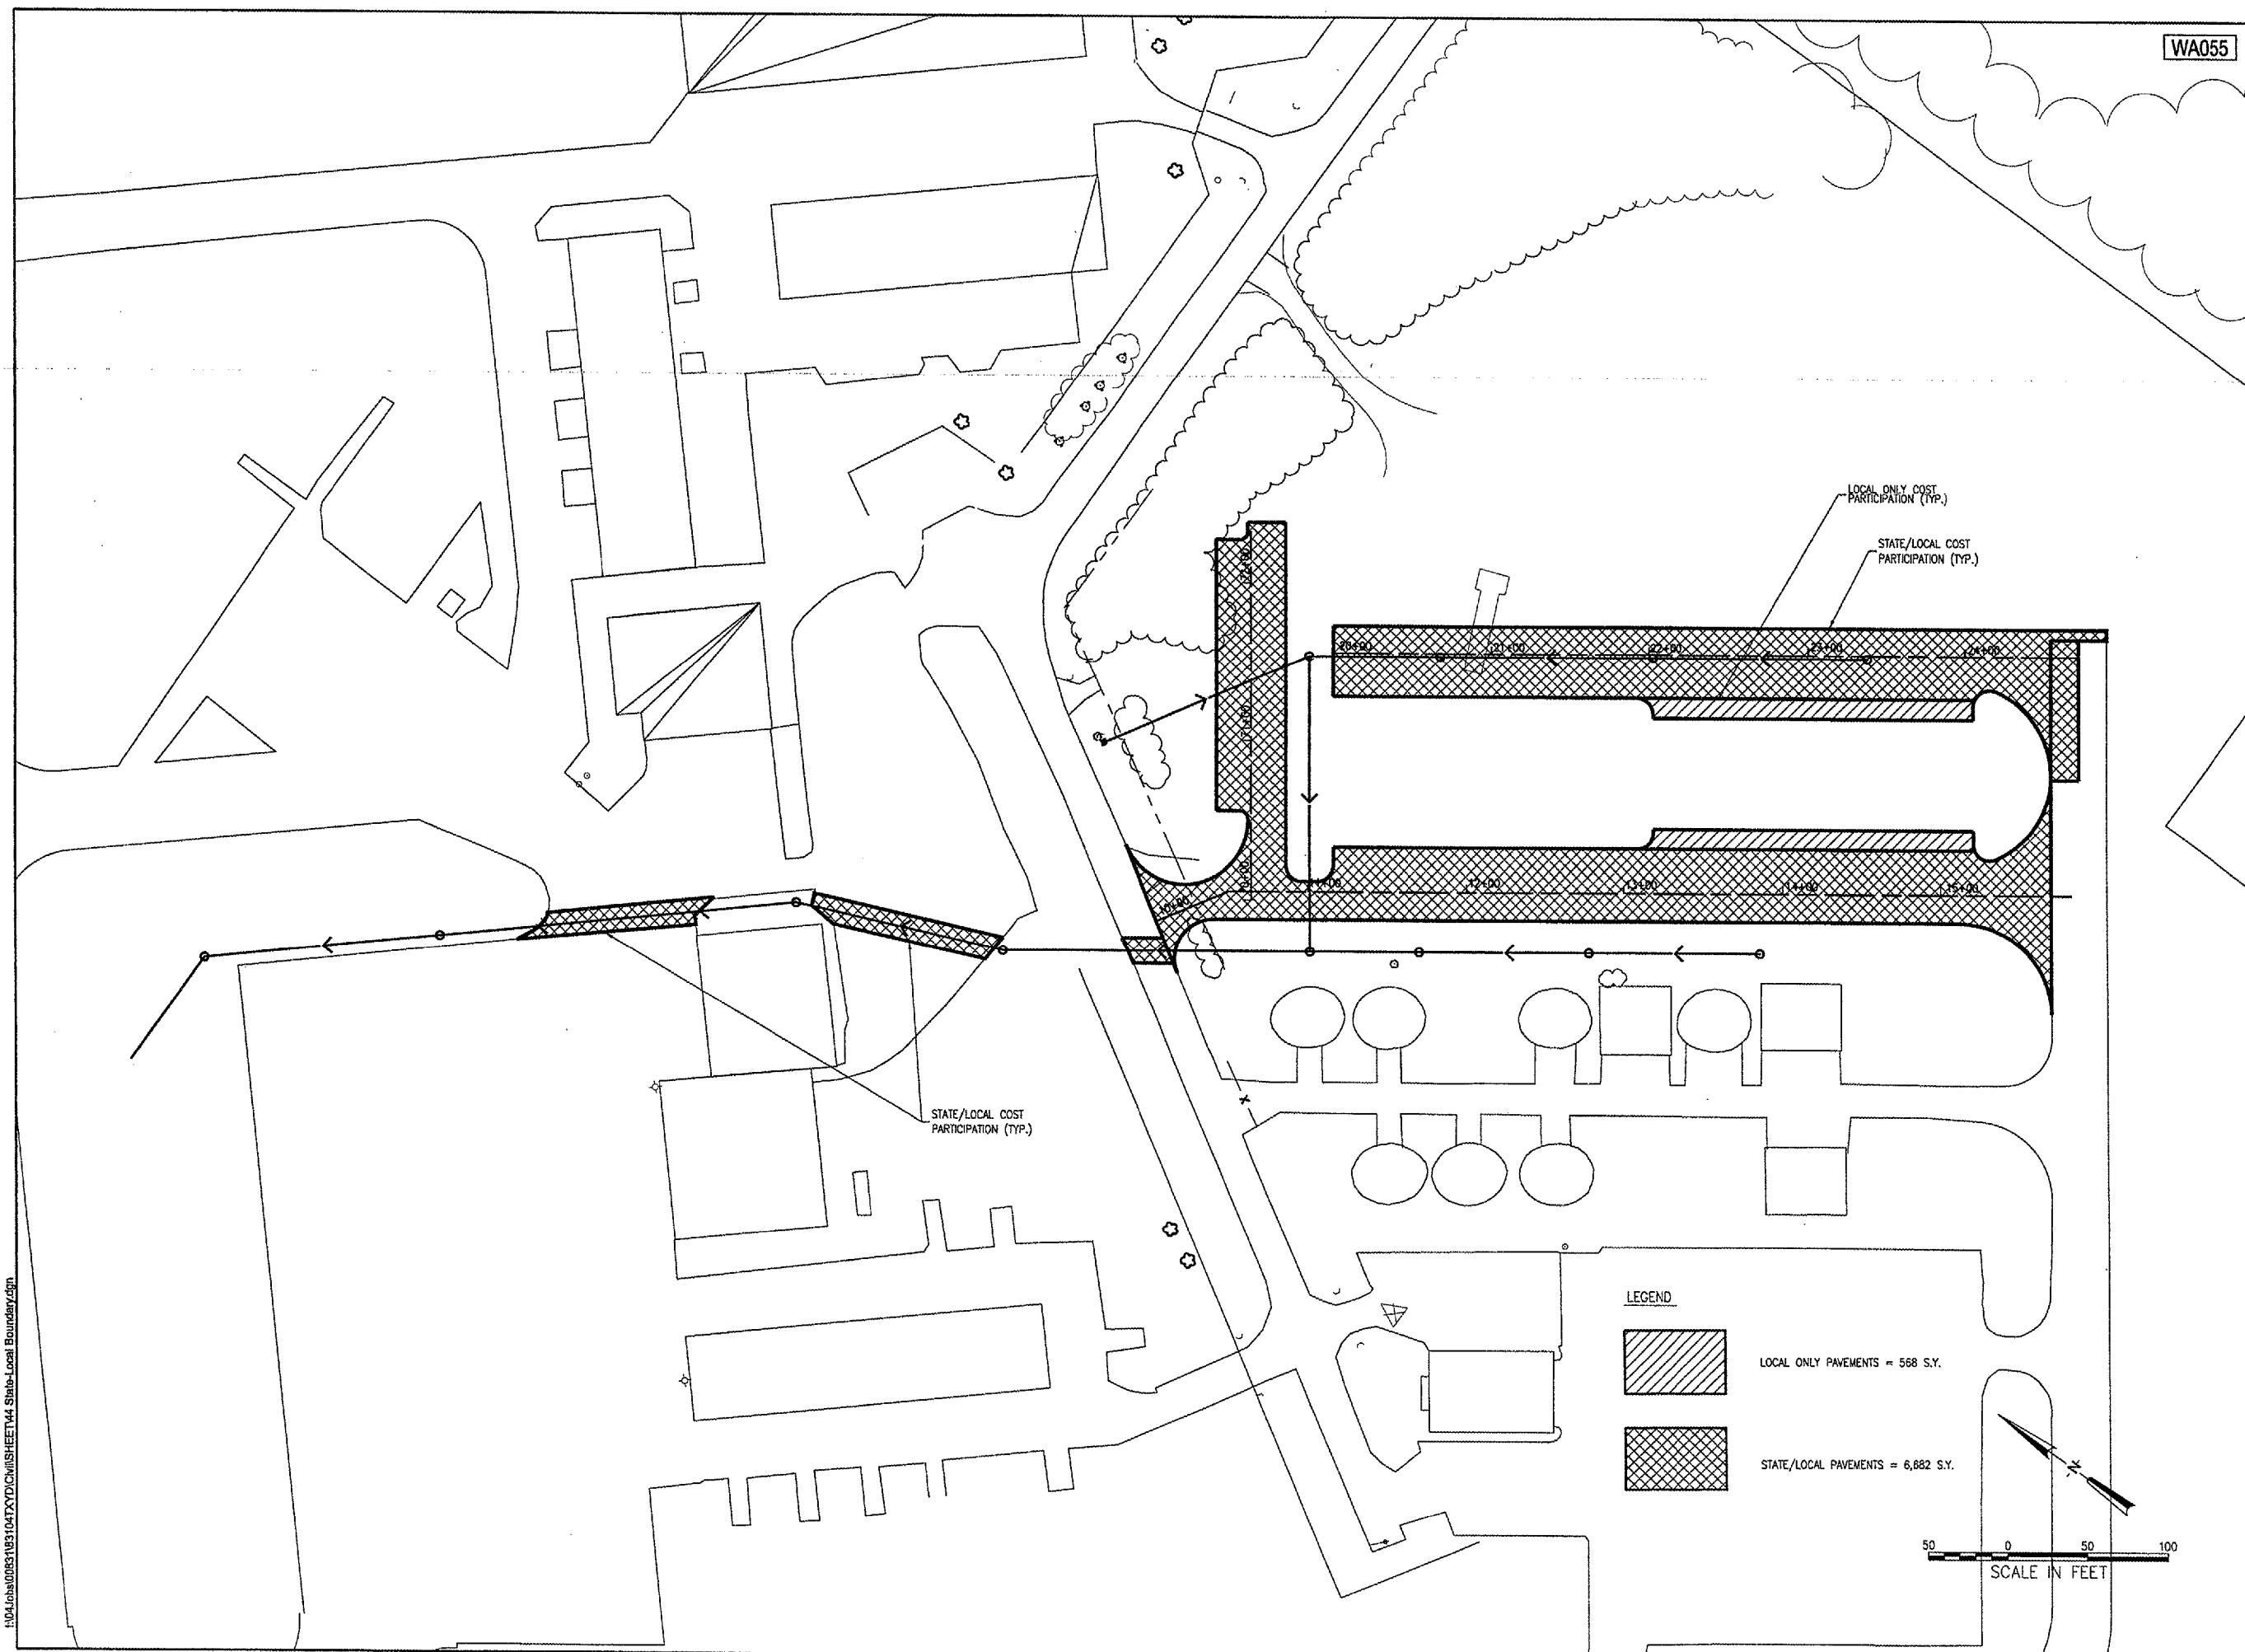

05/06/2005, 04:03 PM
I:\CAL\Jobs\083103104\TXD\Civil\Sheet144 State-Local Boundary.dgn
Rik